



1 ENLARGEMENT
L-0002 Scale 1:200

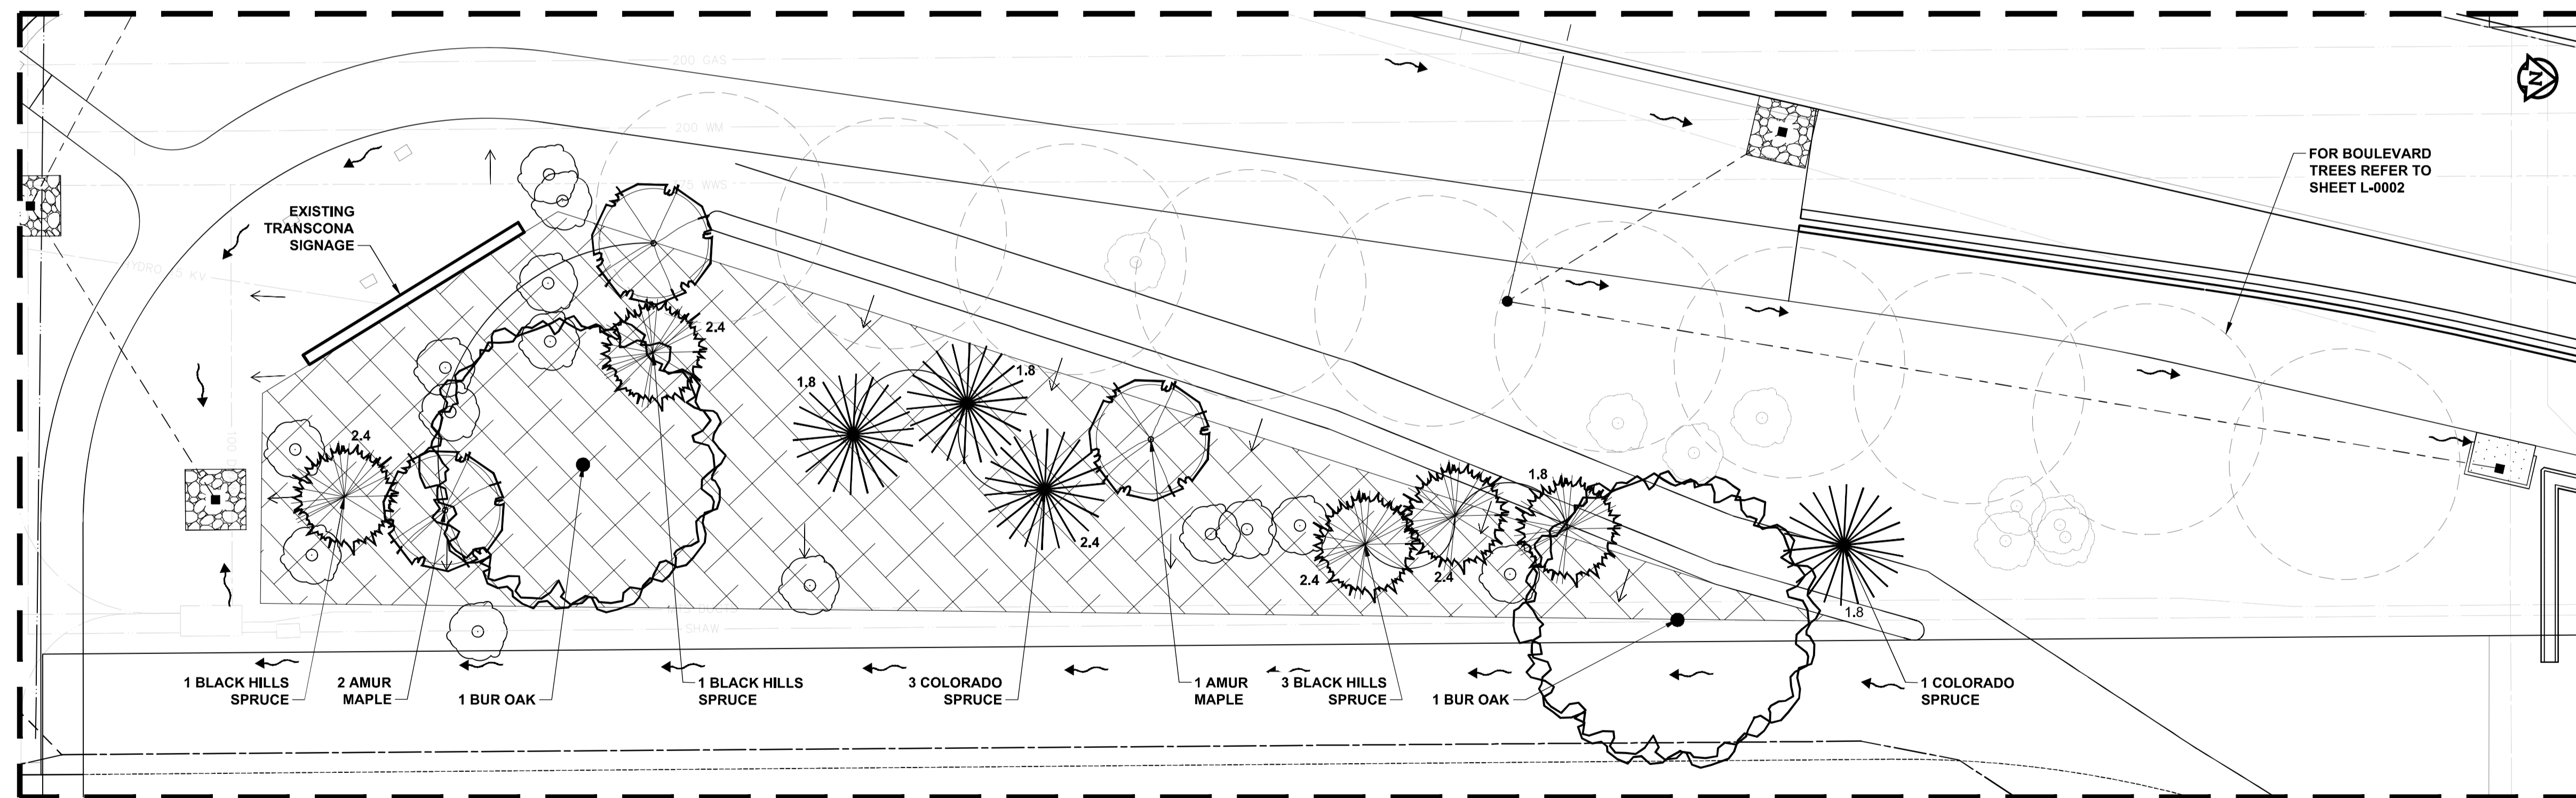

2 ENLARGEMENT
L-0002 Scale 1:200

- LEGEND**
- BLUEGRASS/ FESCUE SOD
 - SALT TOLERANT SEED MIX
 - NATURALIZED LOW MOW SEED MIX
 - EXISTING TREE
 - EXISTING TREE REMOVED

- NOTE:**
1. FOR PLANT LIST REFER TO SHEET L-002
 2. FOR PLANTING DETAILS REFER TO SHEET L-008

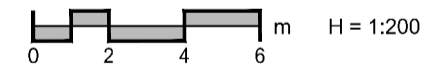

APEGM
Certificate of Authorization
AECOM Canada Ltd.
No. 4671 Date: _____

METRIC
WHOLE NUMBERS INDICATE MILLIMETRES
DECIMALIZED NUMBERS INDICATE METRES

150 WM	WATERMAIN								
Hydrant symbol	HYDRANT								
Valve symbol	VALVE								
300 LDS	LAND DRAINAGE SEWER								
250 WWS	WASTE WATER SEWER								
Manhole symbol	MANHOLE								
Catch basin symbol	CATCH BASIN								
Curb inlet symbol	CURB INLET								
Culvert symbol	CULVERT								
Survey bar symbol	SURVEY BAR								
Lamp standard symbol	LAMP STANDARD								
Legend - Plan	LEGEND - PLAN								
Legend - Profile	LEGEND - PROFILE								
Existing	EXISTING								
New	NEW								

LOCATION APPROVED UNDERGROUND STRUCTURES

SUPV. U/G STRUCTURES COMMITTEE DATE

NOTE:
LOCATION OF UNDERGROUND STRUCTURES AS SHOWN ARE BASED ON THE BEST INFORMATION AVAILABLE, BUT NO GUARANTEE IS GIVEN THAT ALL EXISTING UTILITIES ARE SHOWN OR THAT THE GIVEN LOCATIONS ARE EXACT. CONFIRMATION OF EXISTENCE AND EXACT LOCATION OF ALL SERVICES MUST BE OBTAINED FROM THE INDIVIDUAL UTILITIES BEFORE PROCEEDING WITH CONSTRUCTION.

B.M. ELEV.				
NO.	ISSUED FOR TENDER	2013/11/21	LJV	
	REVISIONS			

AECOM

DESIGNED BY	LJV	CHECKED BY	DKH
DRAWN BY	LJV	APPROVED BY	
HOR. SCALE:	1:200	RELEASED FOR CONSTRUCTION BY:	
VERTICAL:	NA	DATE	2013-08-09

ENGINEER'S SEAL

CONSULTANT DRAWING NO.
60273041-SHT-01-Con3-L-0007

THE CITY OF WINNIPEG PUBLIC WORKS DEPARTMENT

PLESSIS ROAD TWINNING AND GRADE SEPARATION AT CN REDDITT SUBDIVISION CONTRACT 3

CITY DRAWING NUMBER U238-2014-2407
SHEET 07 OF 10

LANDSCAPING ENLARGEMENTS

L-0007