


1 SECTION @ GRIDLINE 'F' - LOOKING NORTH
1:75

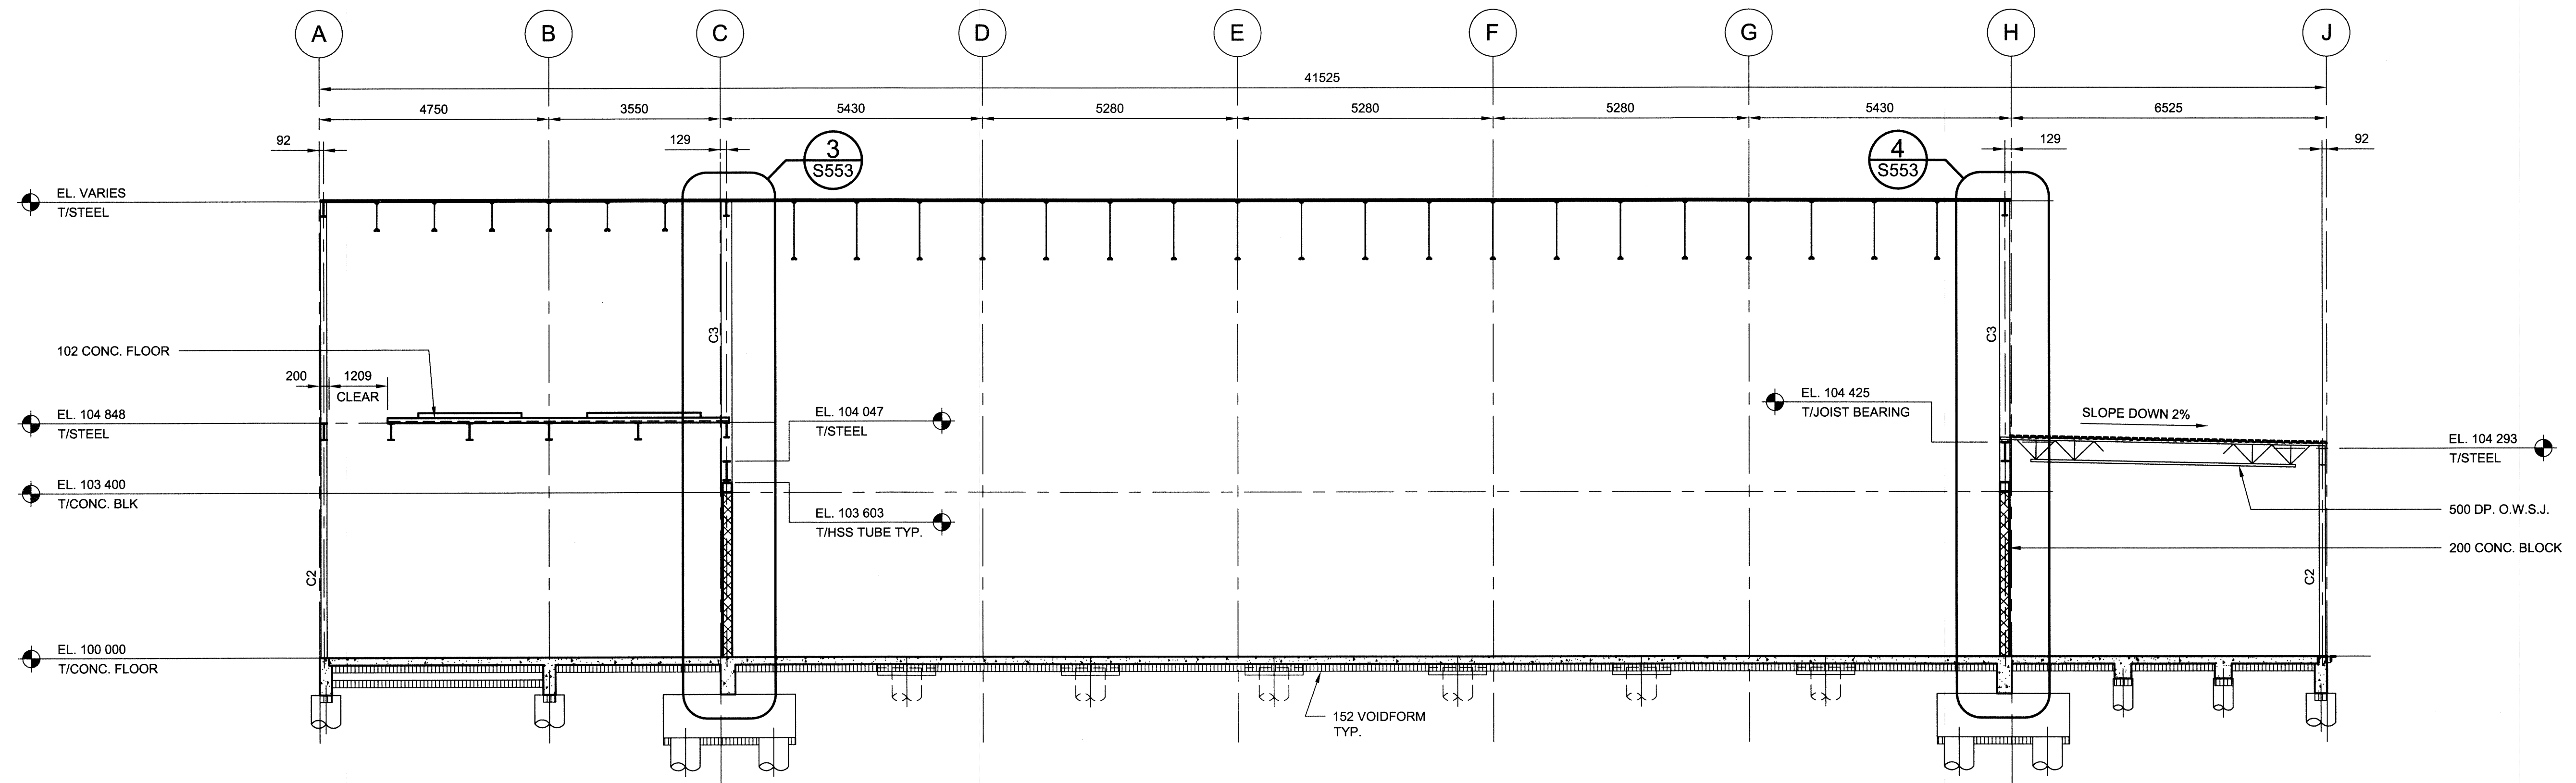

2 SECTION @ GRIDLINE '3' - LOOKING EAST
1:75