


1 GRIDLINE 'A' ELEVATION - LOOKING SOUTH  
1:75

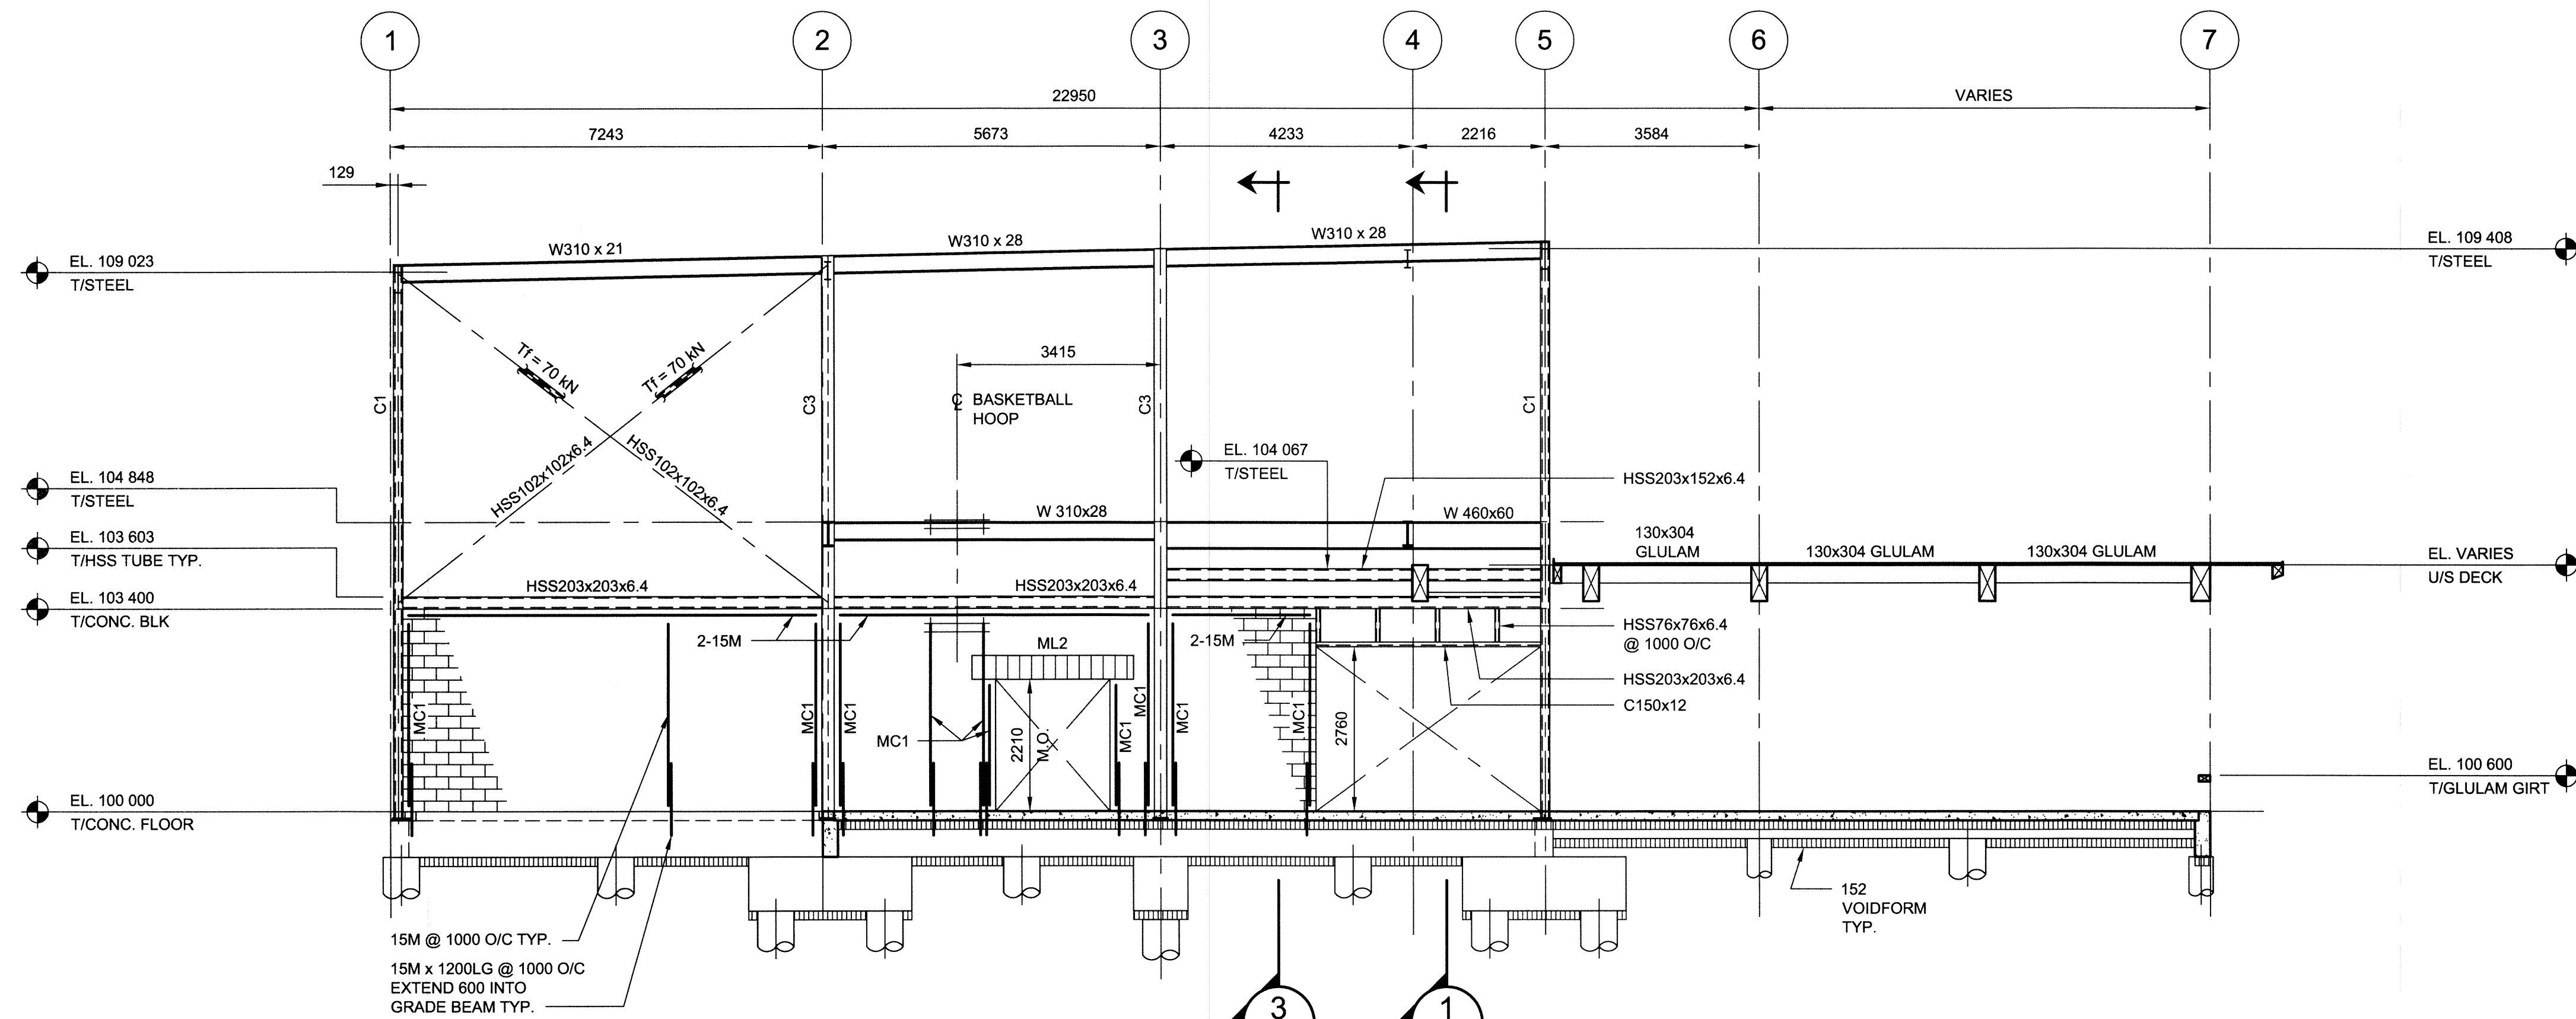

2 GRIDLINE 'C' ELEVATION - LOOKING SOUTH  
1:75