


1 GRIDLINE '1' ELEVATION - LOOKING WEST
1:75

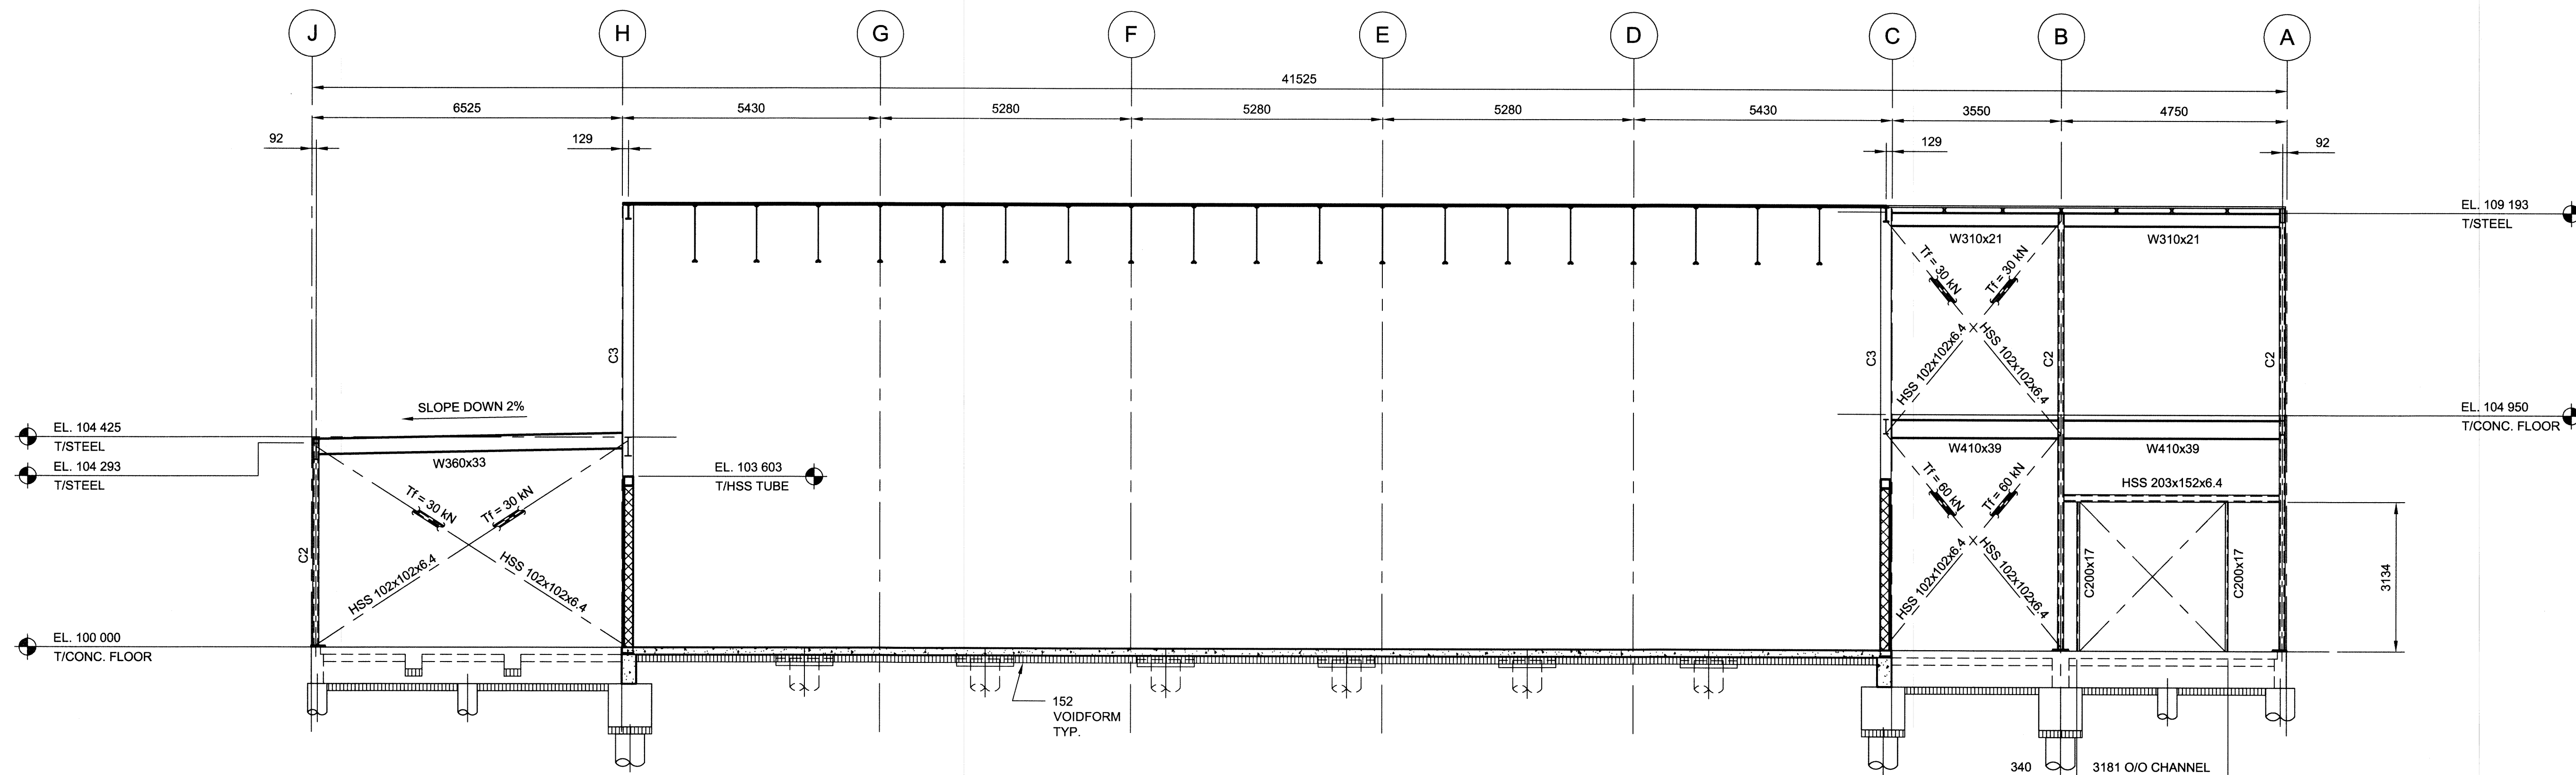

2 GRIDLINE '2' ELEVATION - LOOKING WEST
1:75