


1 GRIDLINE '6' ELEVATION - LOOKING EAST
1:75

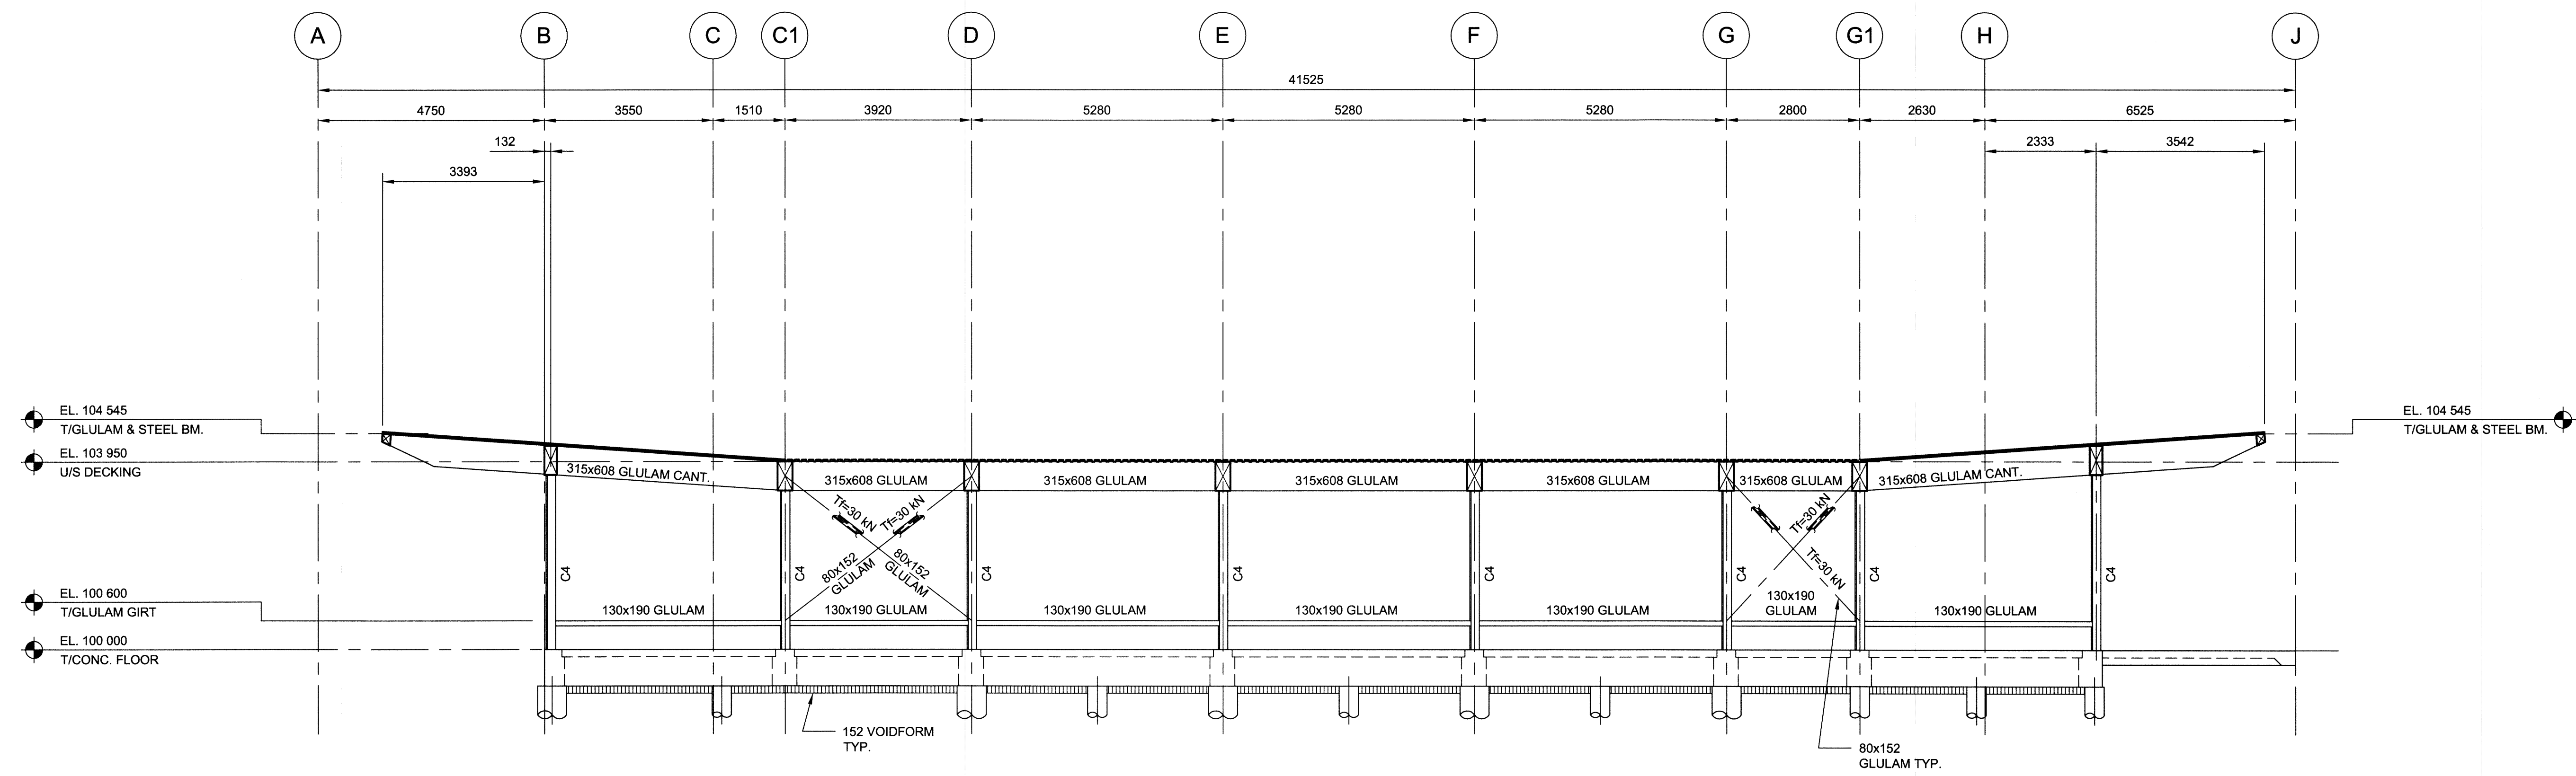

1 GRIDLINE '7' ELEVATION - LOOKING EAST
1:75