




1 DETAIL - PL1
1:15

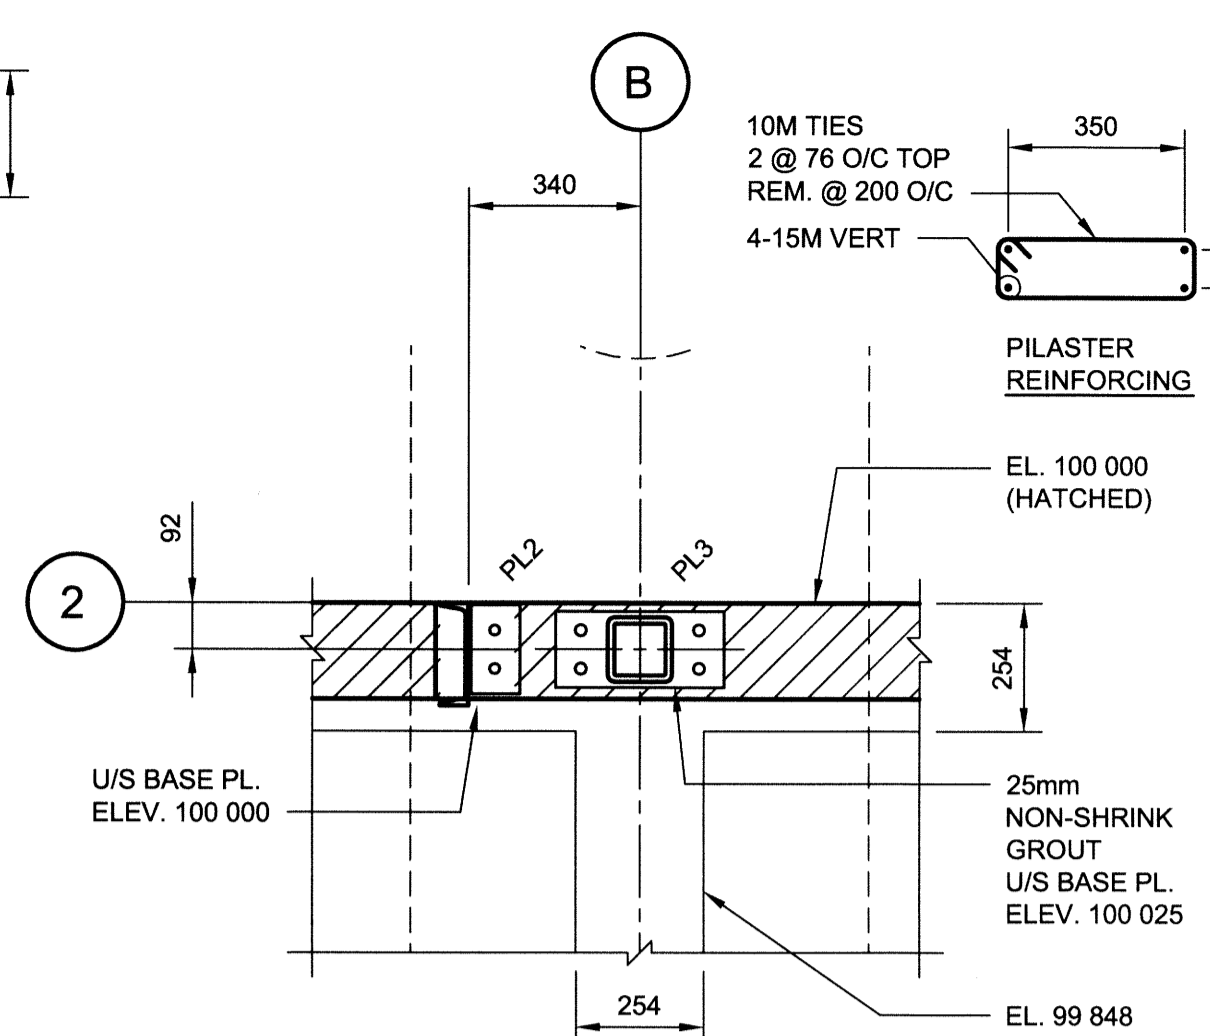


2 DETAIL - PL2 & PL3
1:15

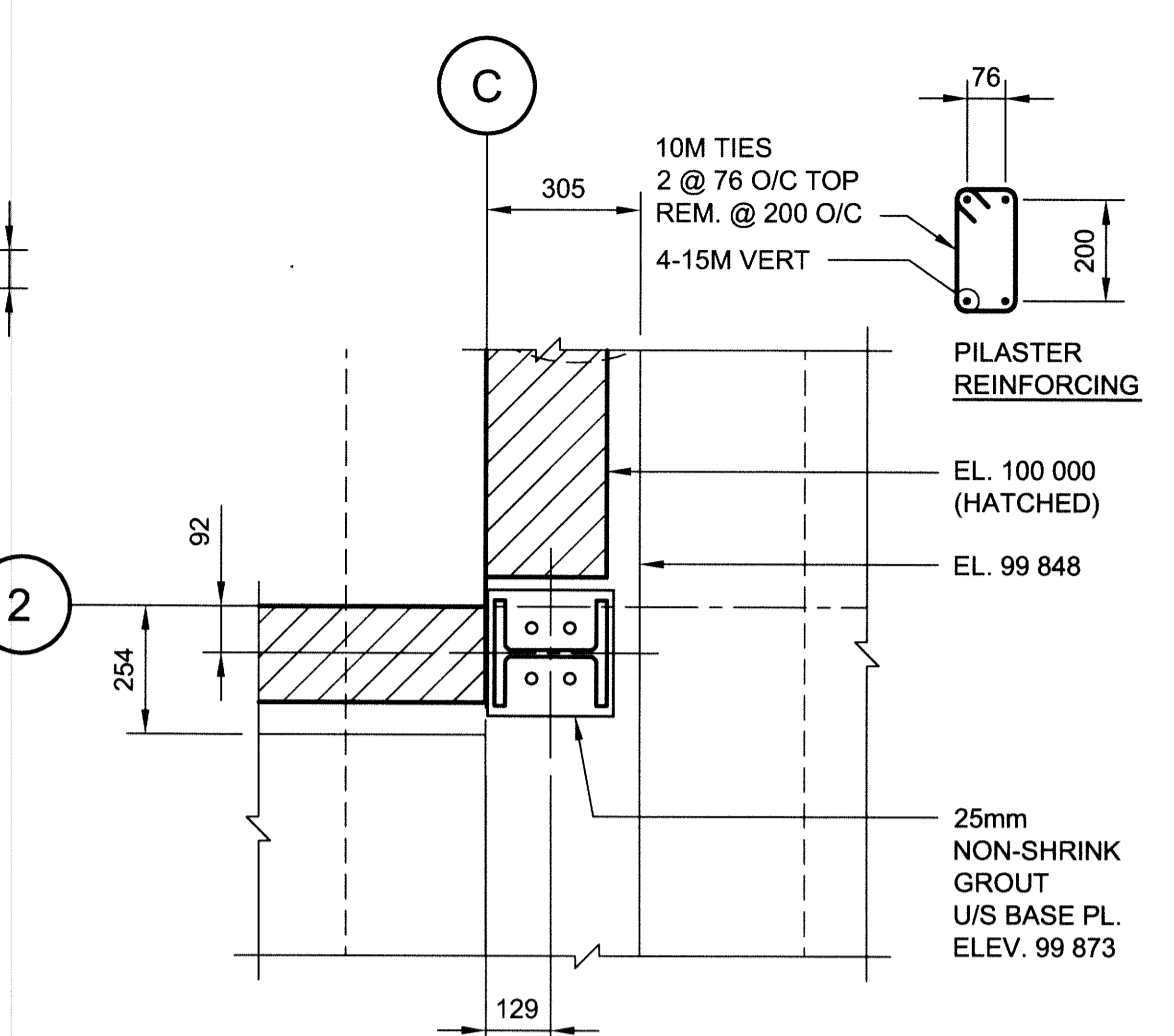


3 DETAIL - PL4
1:15

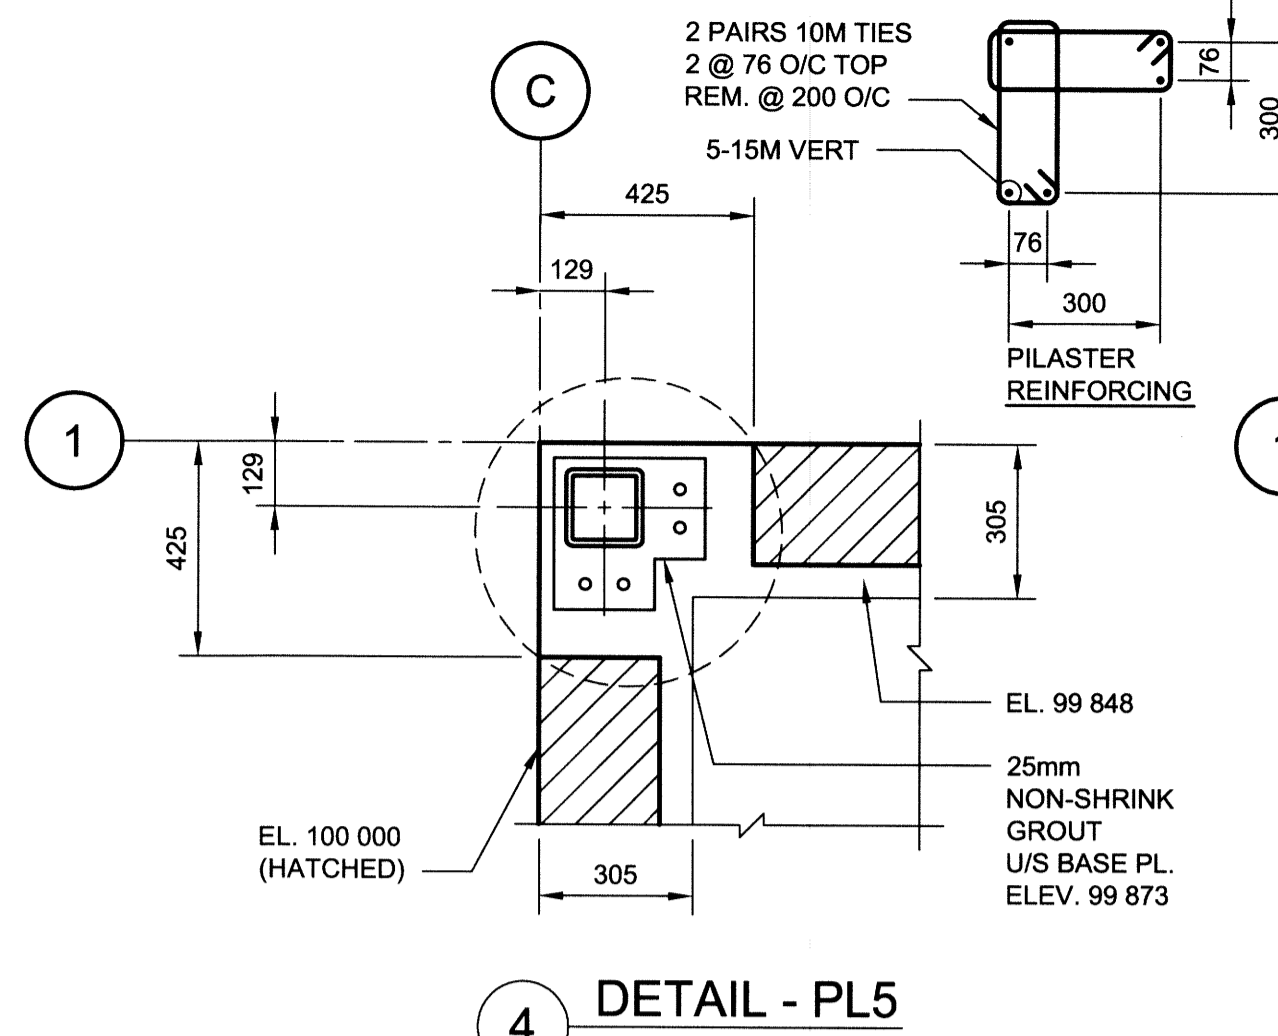


4 DETAIL - PL5
1:15

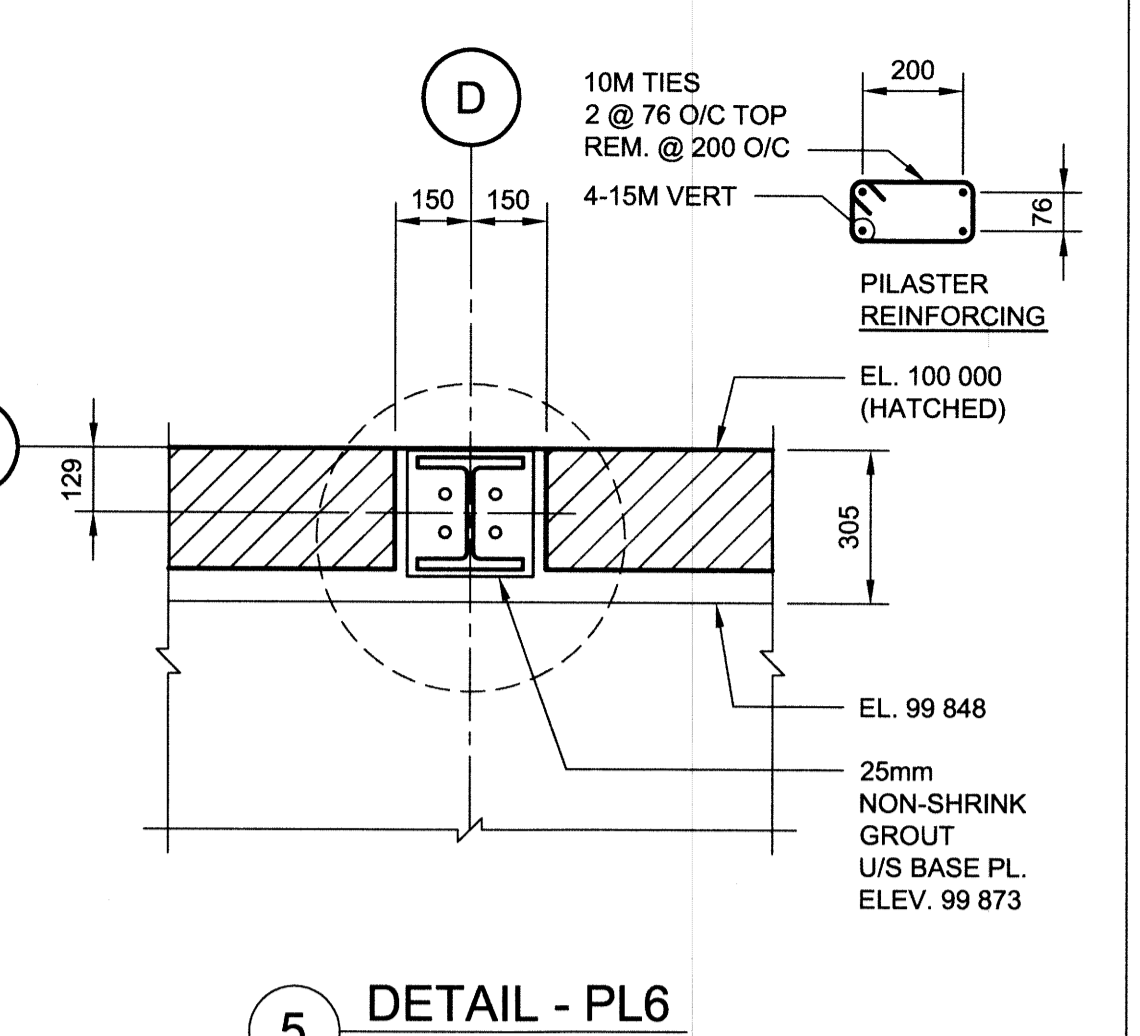


5 DETAIL - PL6
1:15

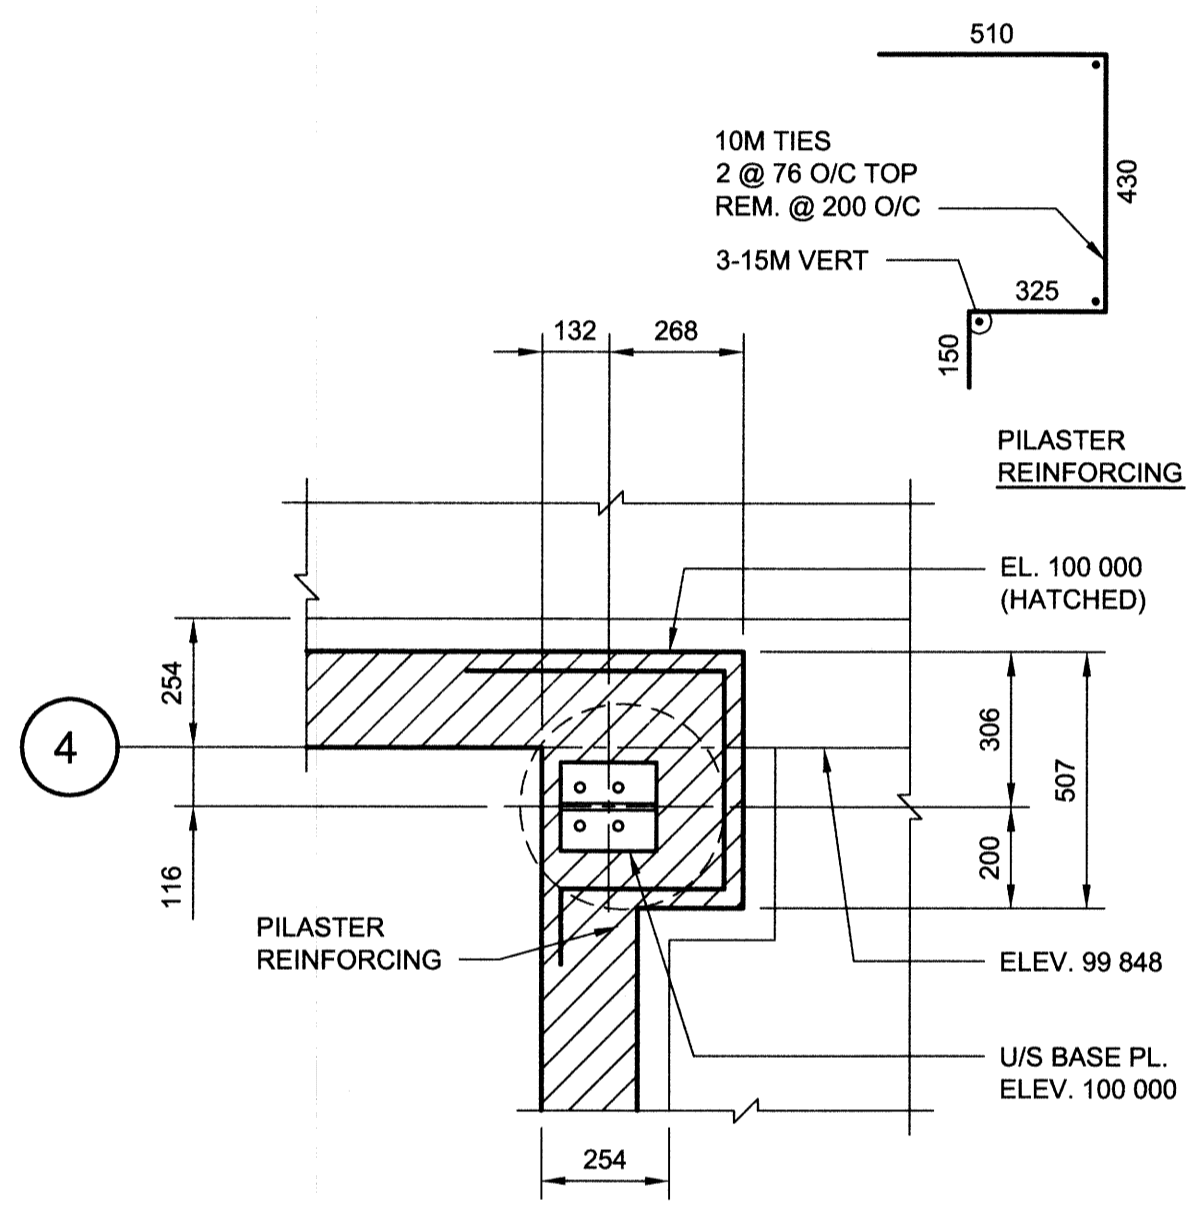


6 DETAIL - PL7
1:15

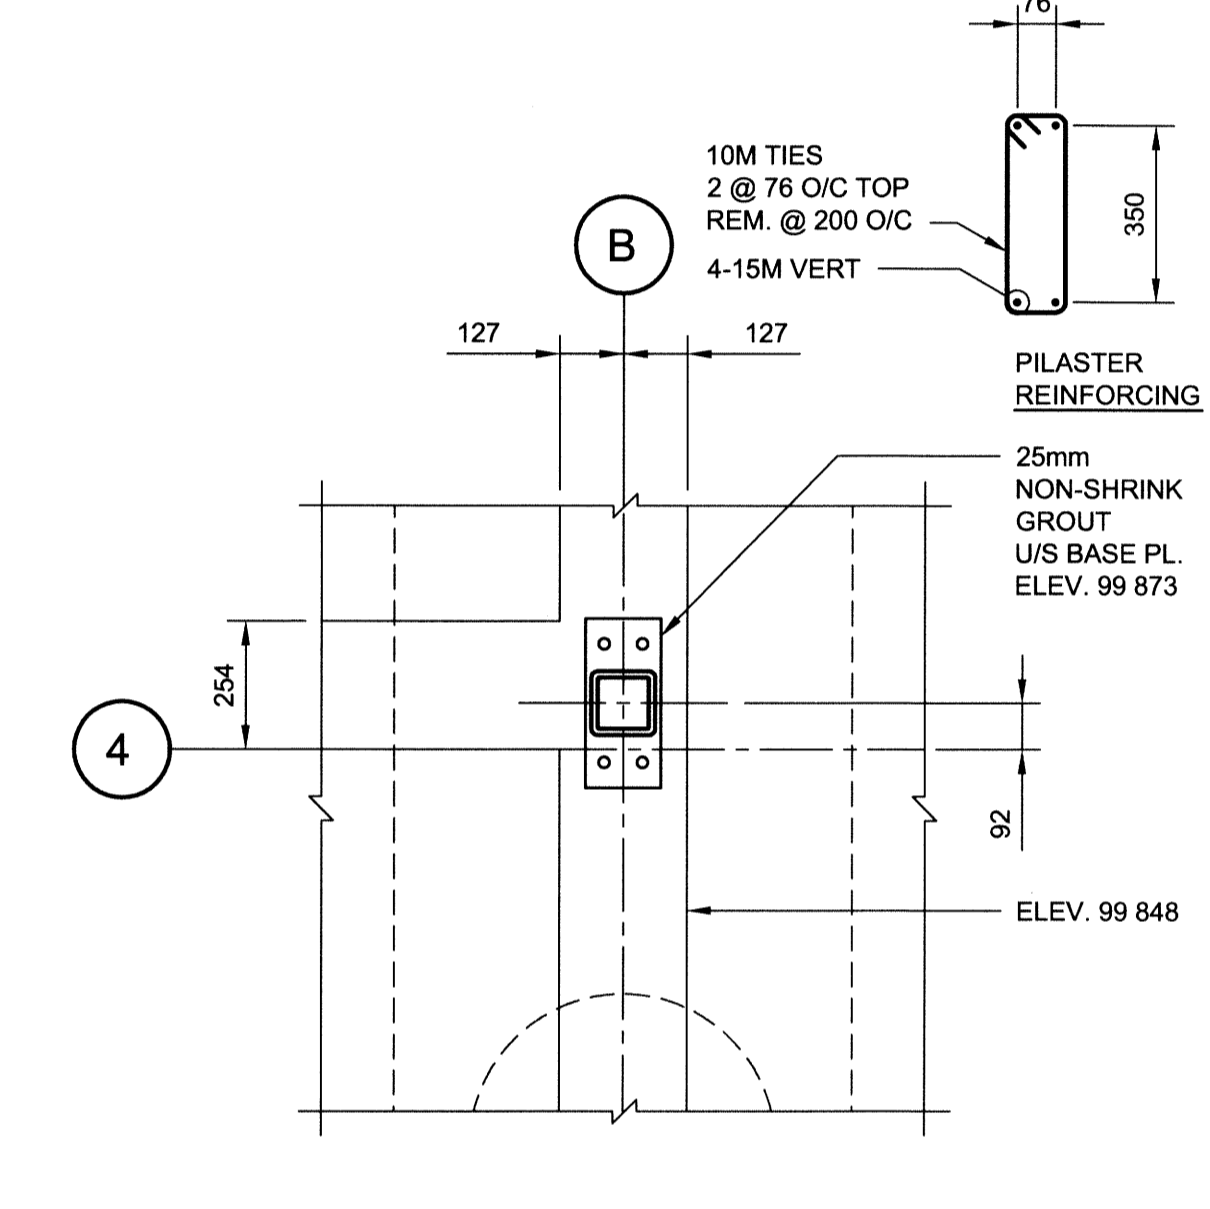


7 DETAIL - PL8
1:15

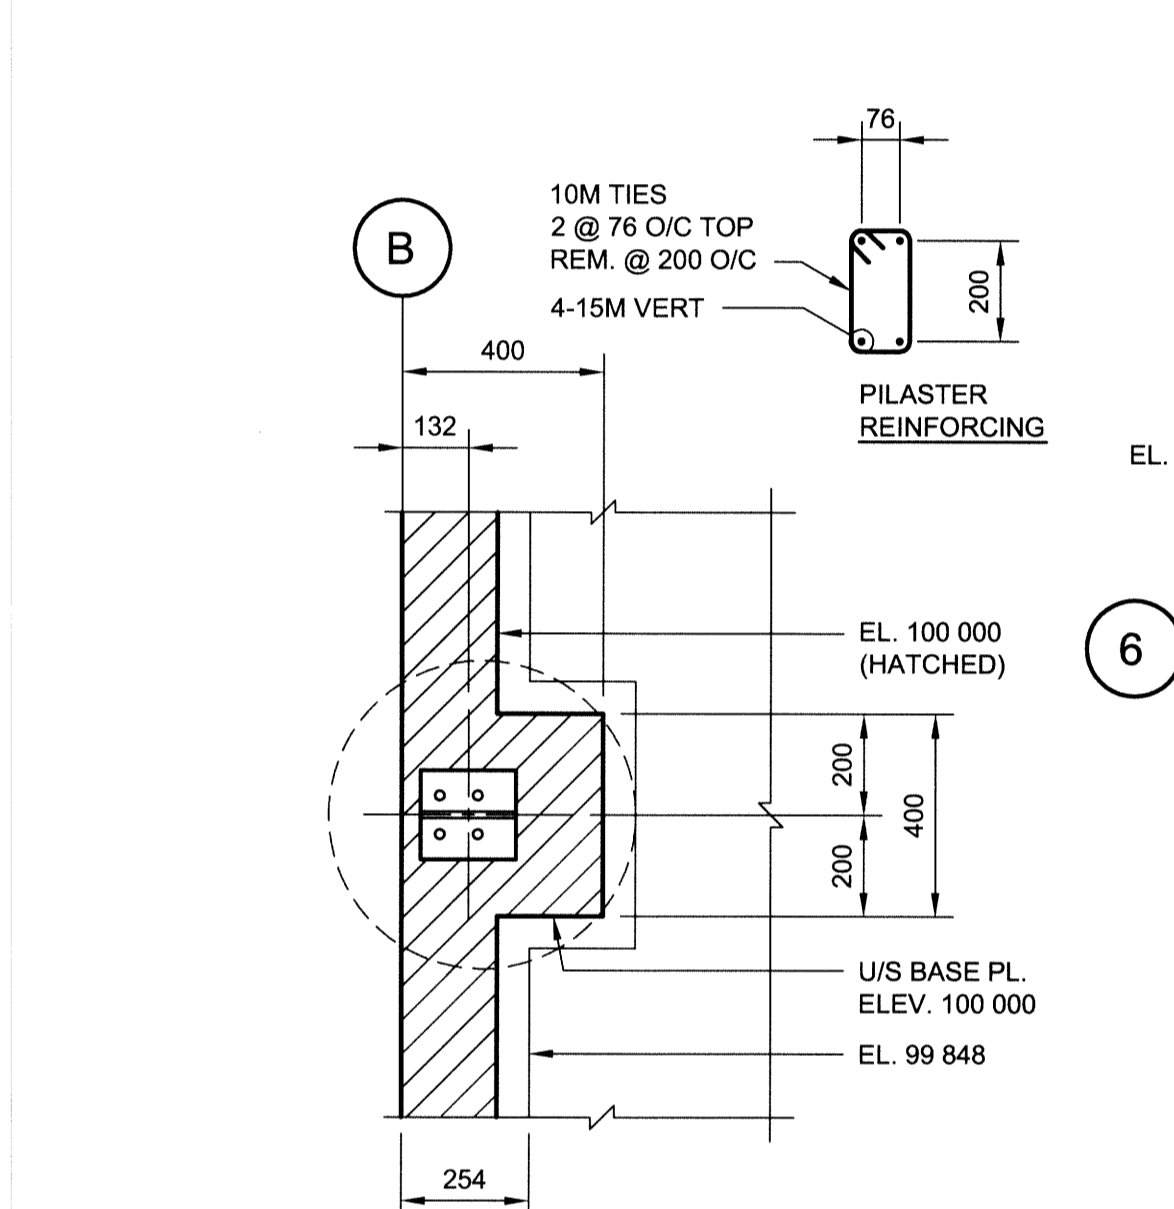


8 DETAIL - PL11
1:15

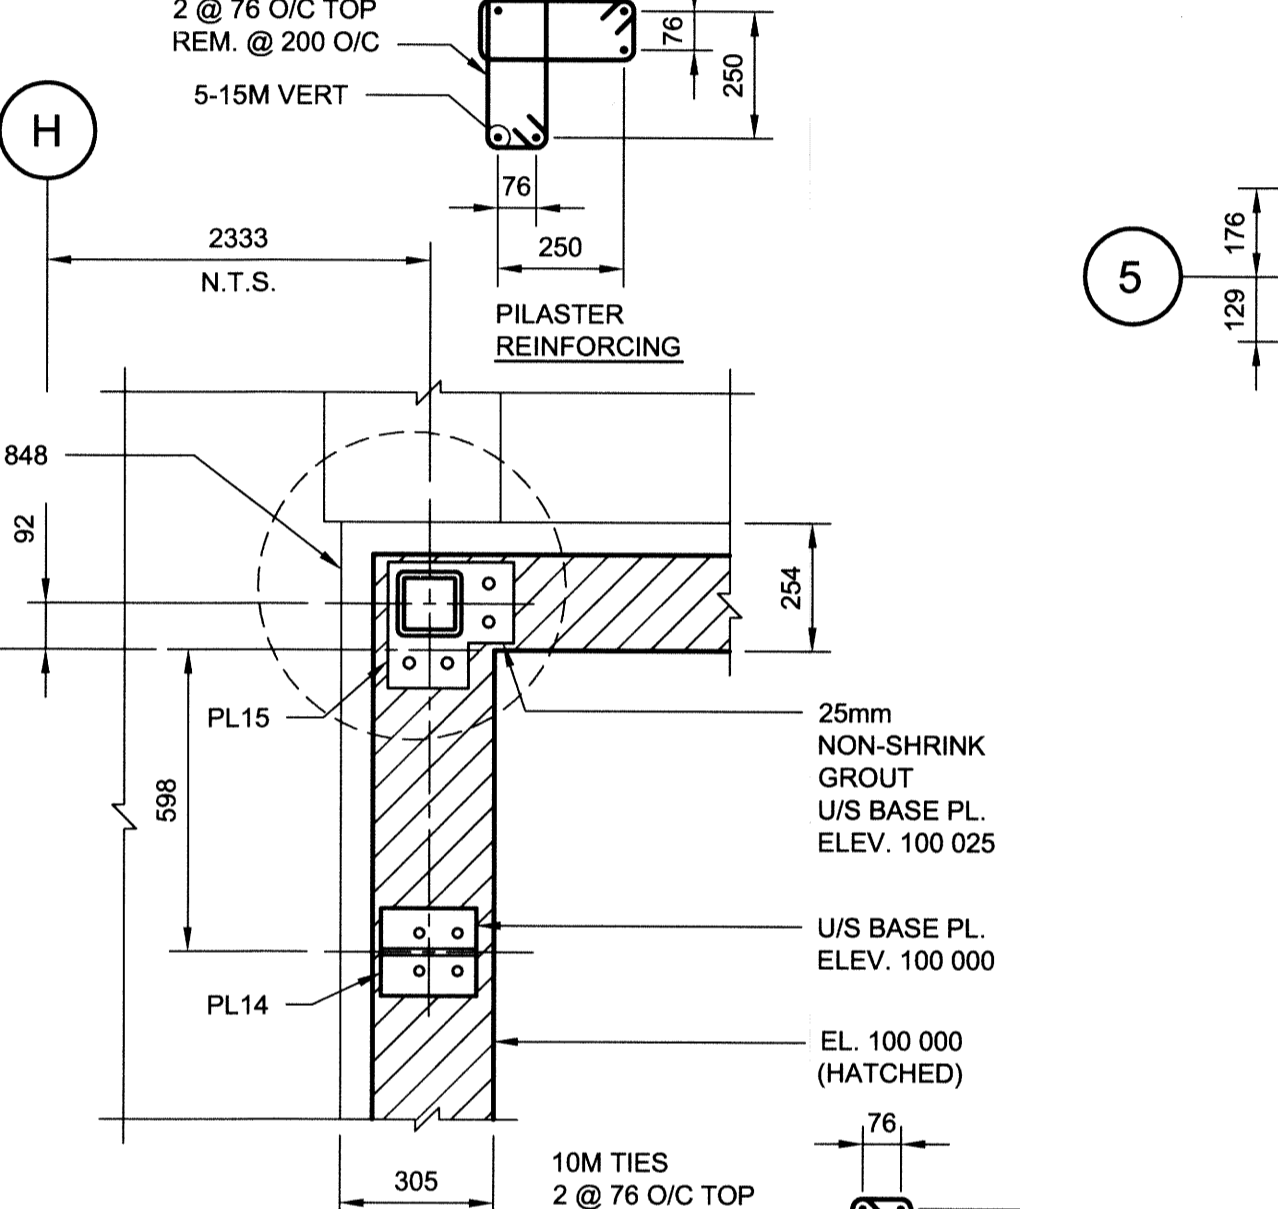


9 DETAIL - PL14 & PL15
1:15

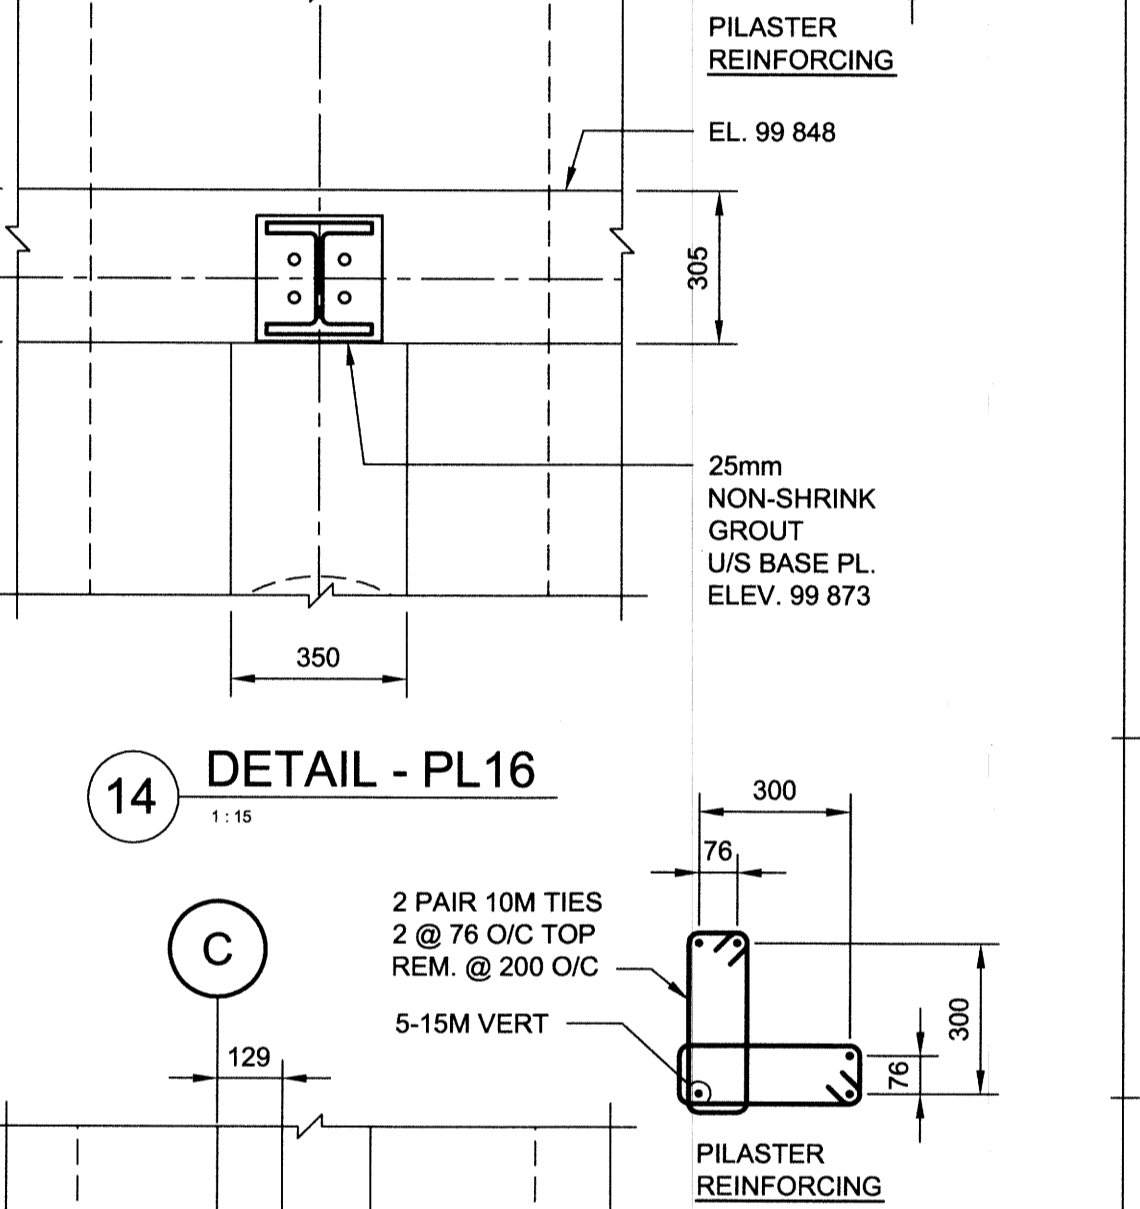


14 DETAIL - PL16
1:15

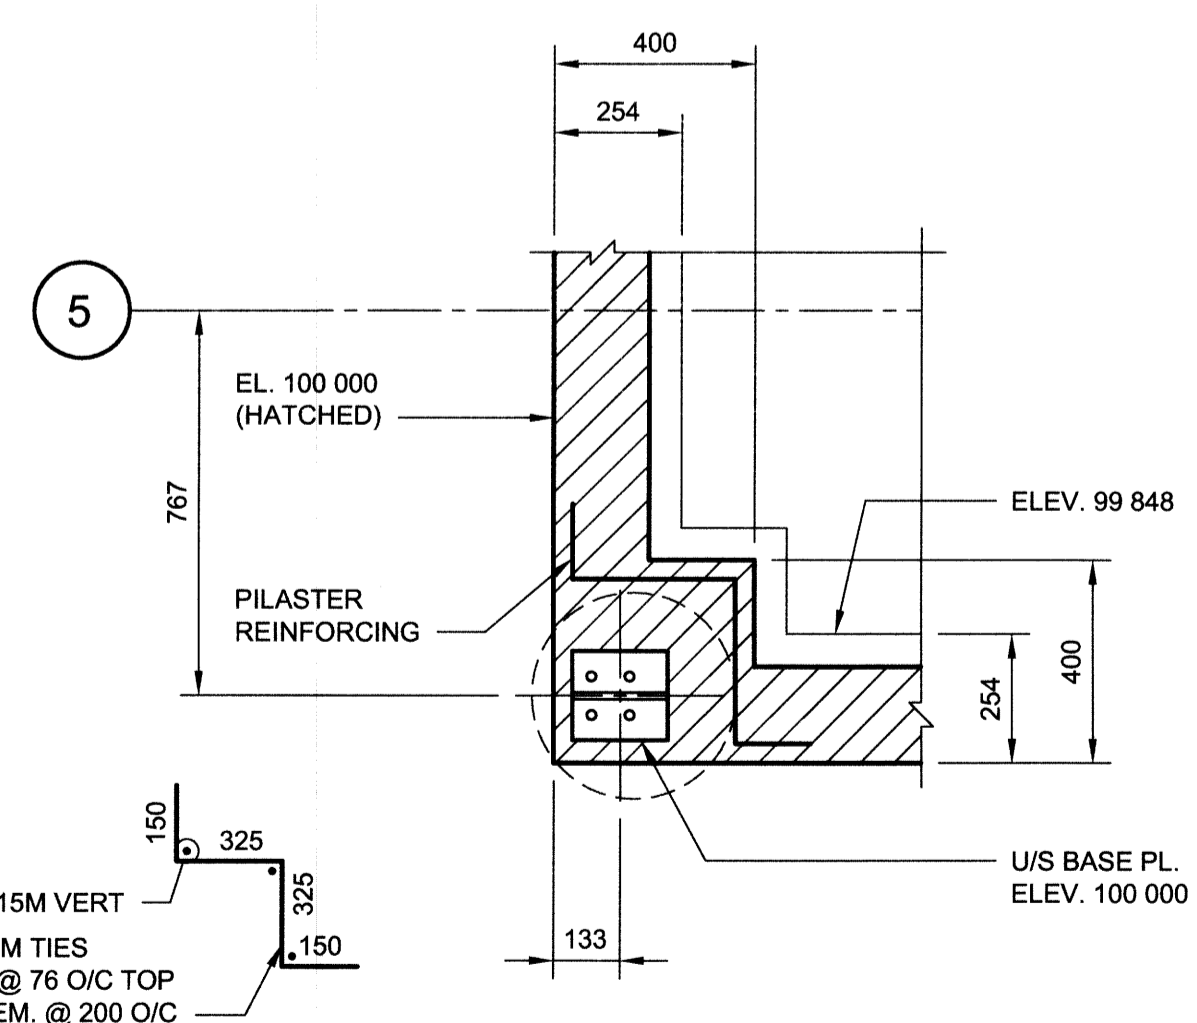


10 DETAIL - PL9
1:15

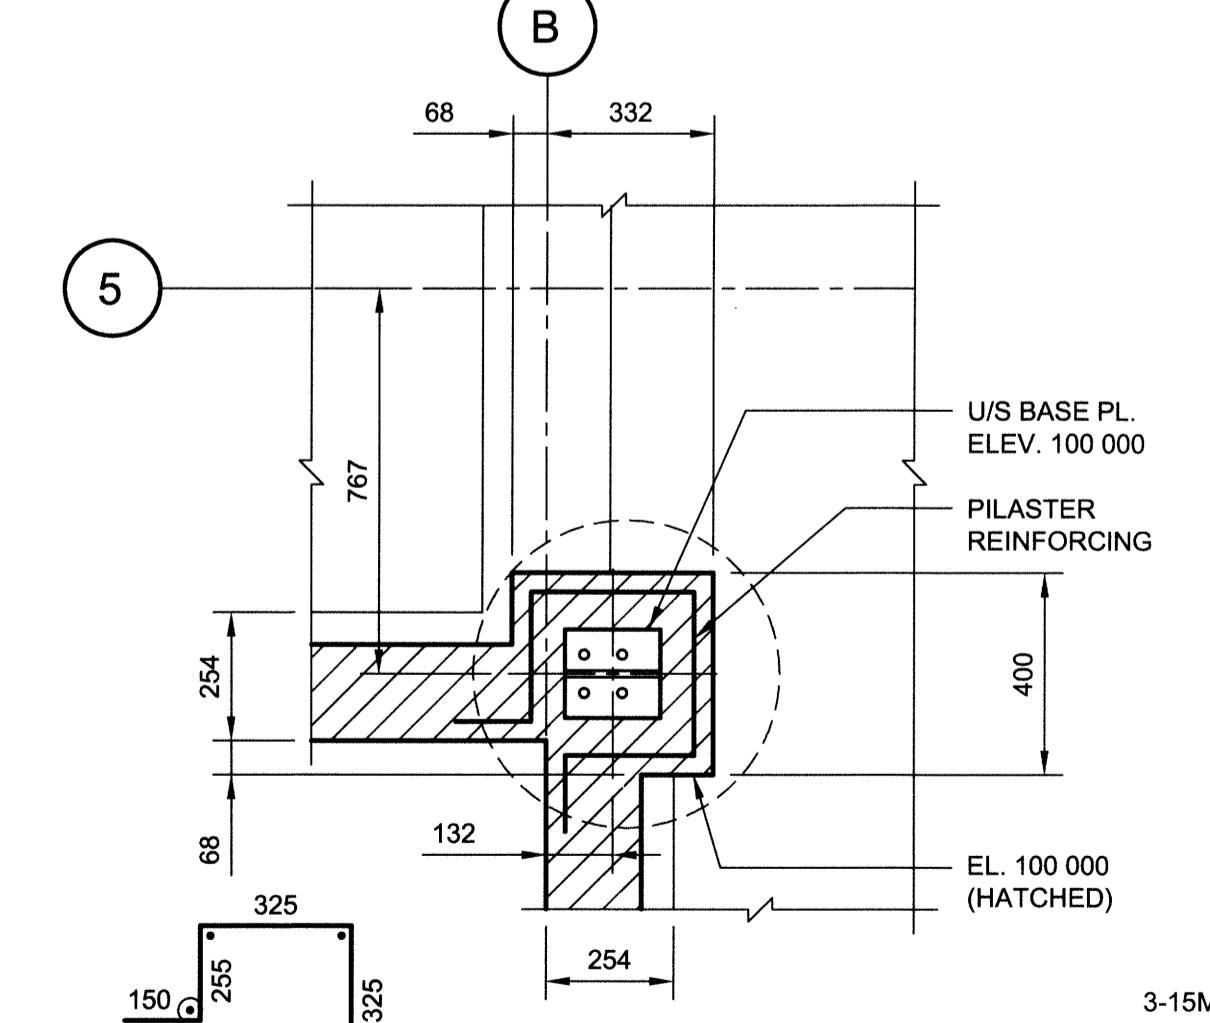


11 DETAIL - PL10
1:15

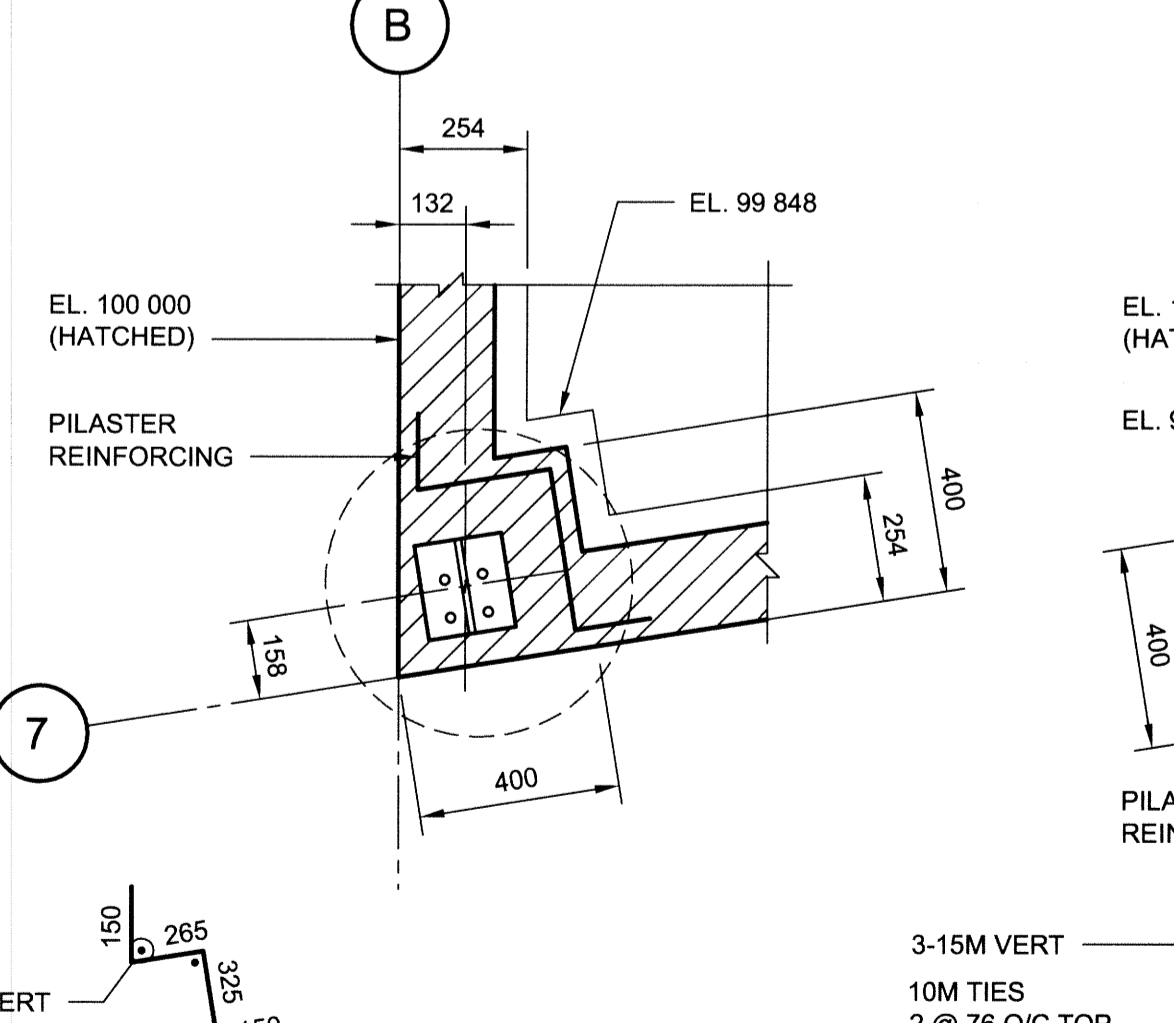


12 DETAIL - PL12
1:15

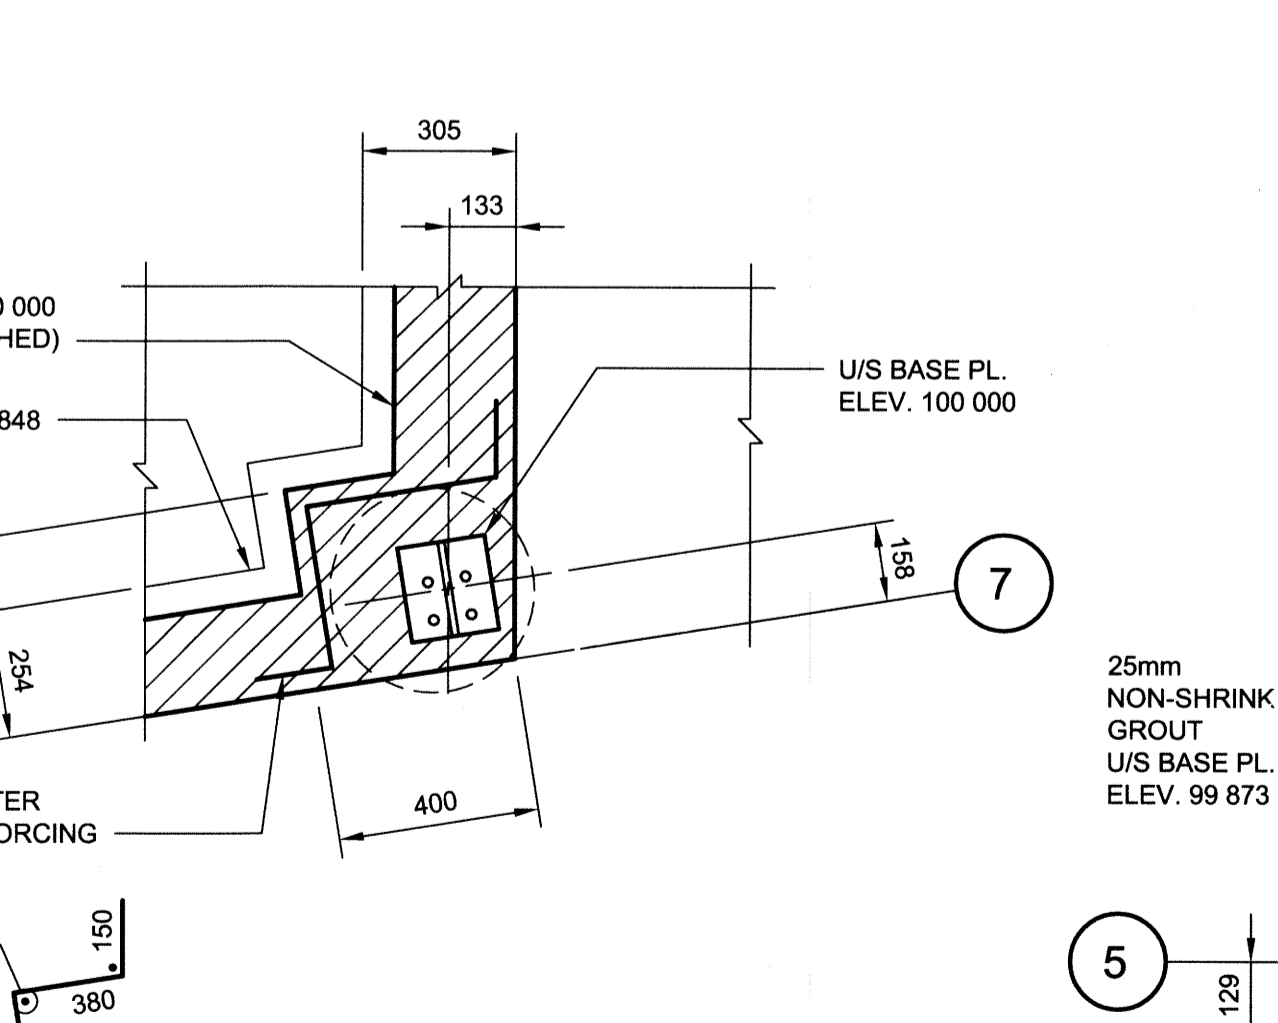

13 DETAIL - PL13
1:15

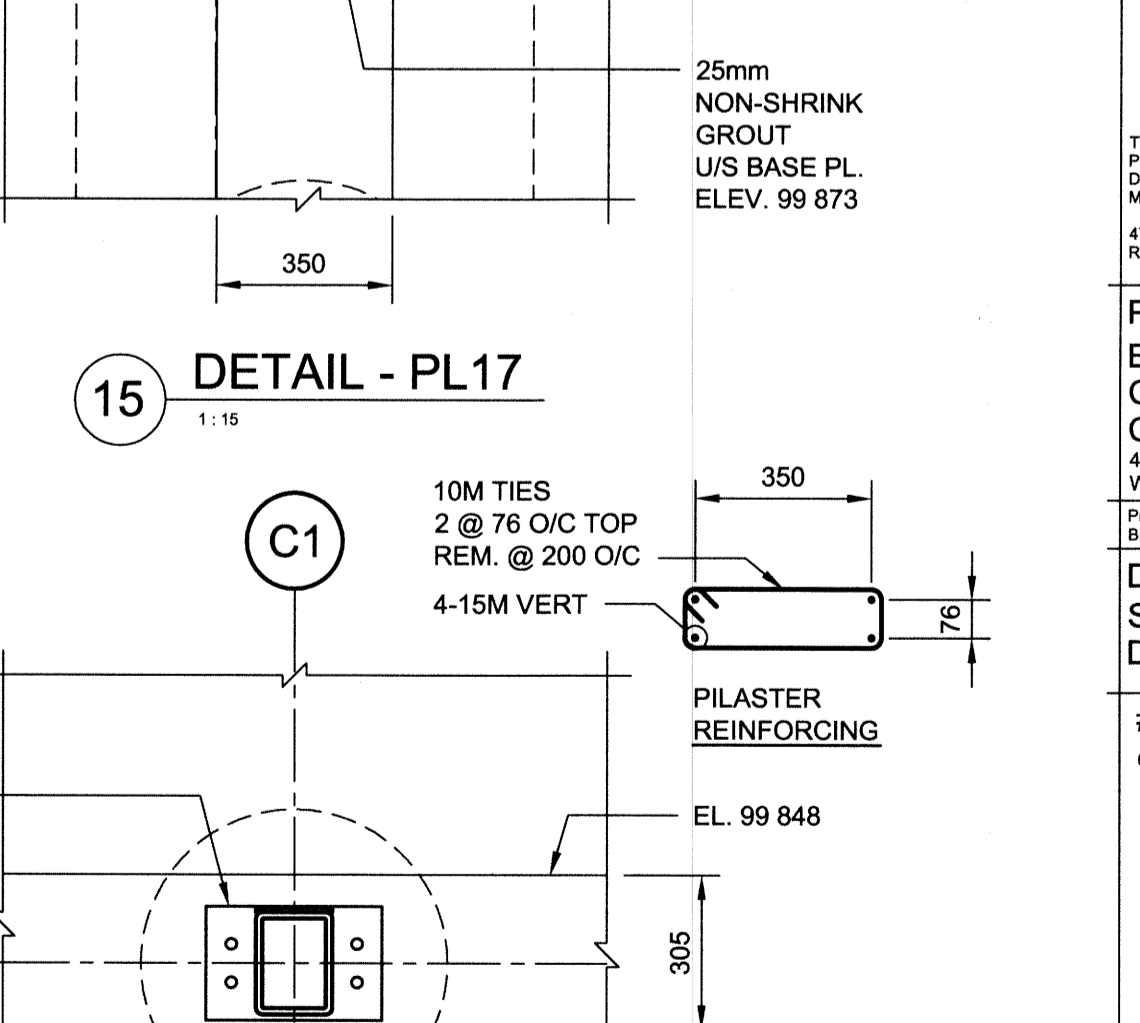

15 DETAIL - PL17
1:15

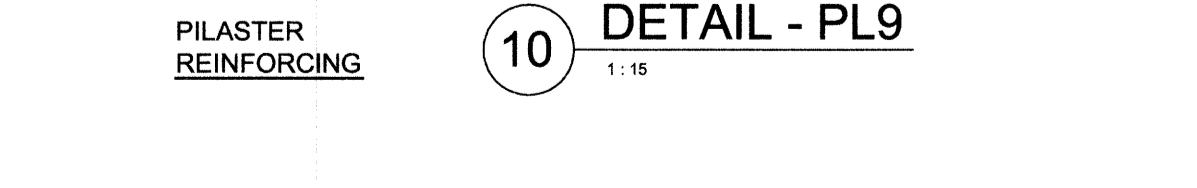

16 DETAIL - PL18
1:15