


**NOTES:**

1. REFER TO DRAWING 1-0116L-E0015-001 (E21.1) FOR ADDITIONAL DETAILS.
2. REFER TO DRAWING 1-0116L-E0002-001 (E02) FOR ADDITIONAL DETAILS.
3. REFER TO DRAWING 1-0116L-E0003-001 (E03) FOR ADDITIONAL DETAILS.
4. REFER TO DRAWING 1-0116L-E0004-001 (E04) FOR ADDITIONAL DETAILS.
5. FINAL TERMINAL BLOCK NUMBERS FOR TERMINALS ON TERMINAL STRIP TS3 SHALL BE DETAILED ON SHOP DRAWINGS.

**LEGEND:**

- RTU TERMINAL
- ⊗ FIELD DEVICE TERMINAL
- FUSED TERMINAL
- PANEL WIRING
- - - FIELD WIRING

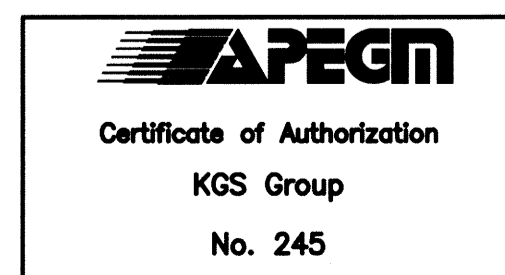

POSTED TO LBIS		FIELD BOOK #				DESIGNED BY DDW		CHECKED BY <i>[Signature]</i>	
						DRAWN BY GCN		APPROVED BY	
0 ISSUED FOR CONSTRUCTION		14/06/16	JAB	HDR. SCALE VERTICAL		N.T.S.		RELEASED FOR CONSTRUCTION K.ZUREK	
ND.	REVISIONS	DATE	BY	DATE	2013 07 26	DATE	2014/06/16		

ENGINEER'S SEAL

E24

**THE CITY OF WINNIPEG**  
WATER AND WASTE DEPARTMENT

AUBREY WASTEWATER PUMPING STATION UPGRADE  
1016 PALMERSTON AVE  
**ELECTRICAL**  
RTU PANEL - PUMP CALL TO RUN CONTACTS  
PUMPS P-L01, P-L02 & P-L03

SHEET 1 OF 1  
CITY DRAWING NUMBER  
1-0116L-E0018-001