


GENERAL NOTES:

1. FIELD CONFIRM EXISTING BUILDING AND NEW SYSTEM PUMP AND PIPING SYSTEM DIMENSIONS TO CONFIRM THE FINAL LAYOUT WILL FIT AS SHOWN.
2. PIPING SYSTEM LAYOUT SHOWN AS STEEL.


KEYNOTES:

- ① - SUMP PUMP DISCHARGE PIPE, CONNECT TO VENT PIPE IN COMMUNOTOR CHAMBER.
- ② - PROVIDE ANVIL FIGURE 260 ADJUSTABLE CLEVIS HANGERS. INSERT THIN RUBBER LINER TO PROTECT PIPE PAINT.

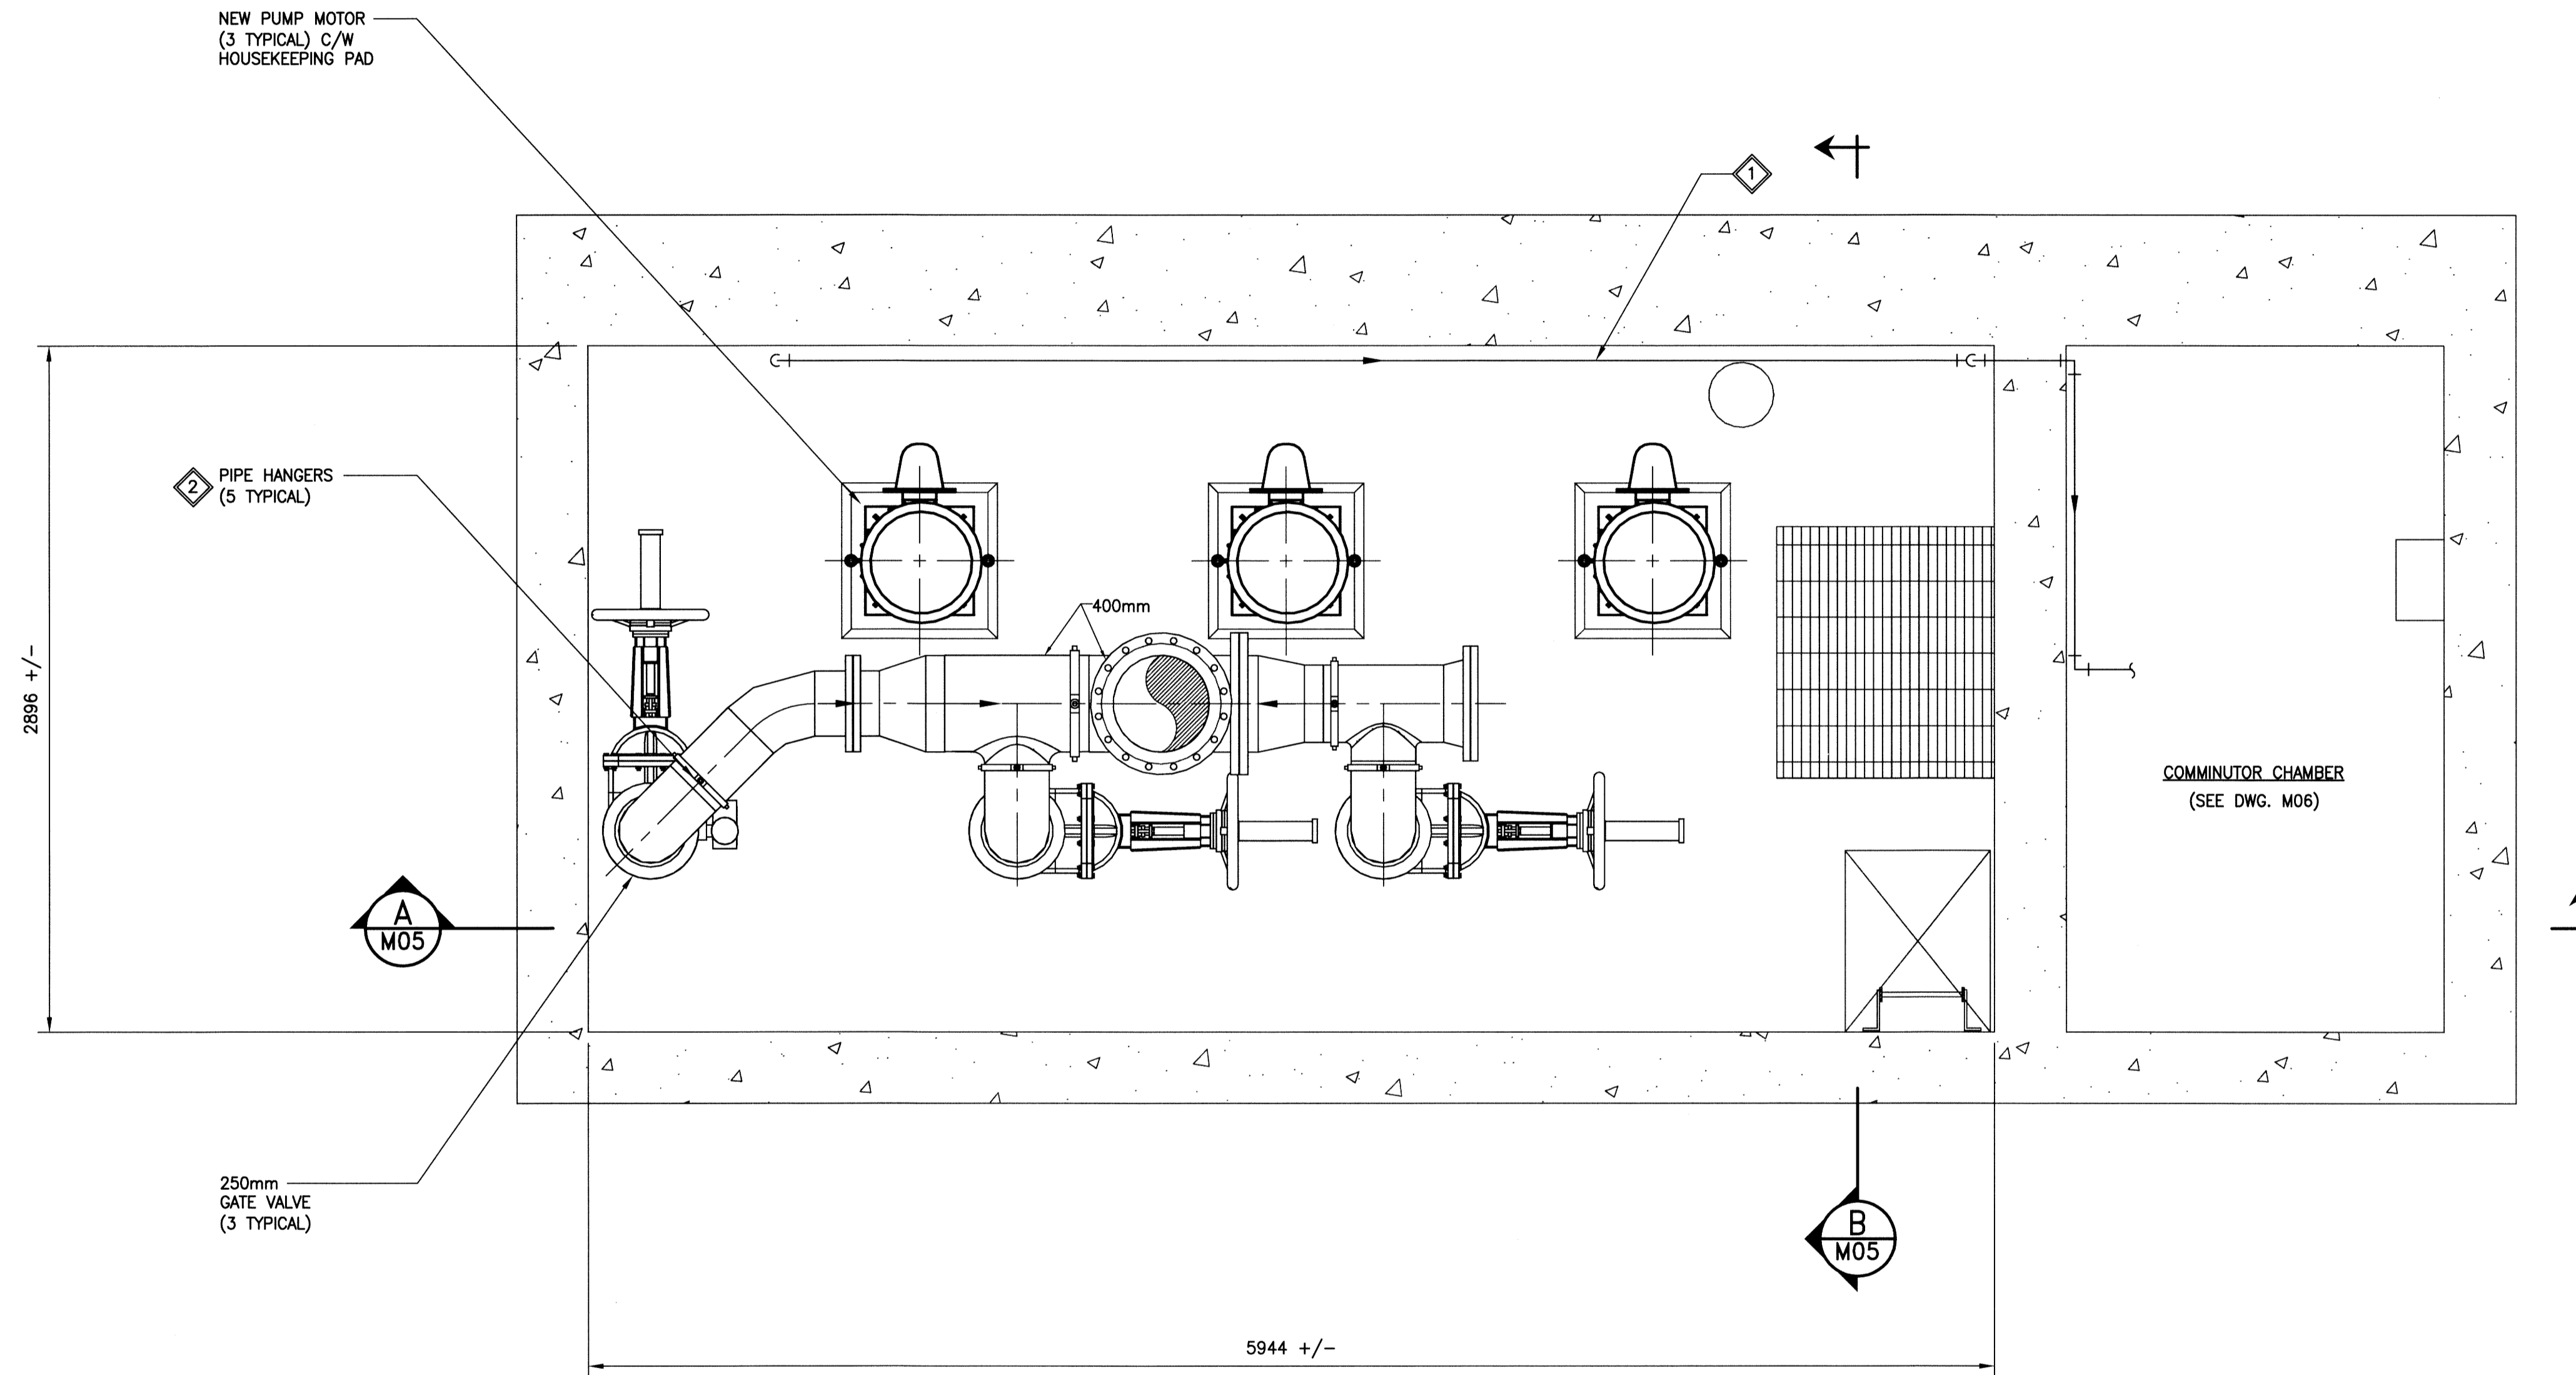

PLAN - MOTOR ROOM


SCALE: 1:20

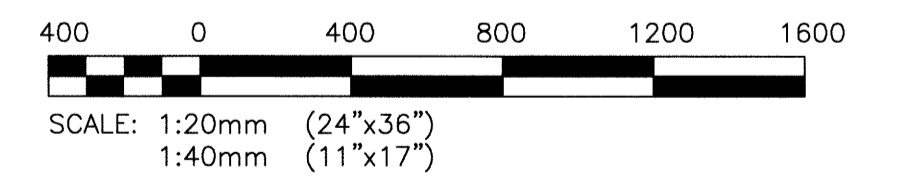

METRIC

WHOLE NUMBERS INDICATE MILLIMETRES
DECIMALIZED NUMBERS INDICATE METRES

File Name: P:\Projects\2013\13-0107-021\Doc.Control\TabSheet\DWG\13-0107-021_M04-Rev 0.dwg - Tab: M04-Plotted By: DDerocbe 06/17/2014 [Tue 1:14pm]

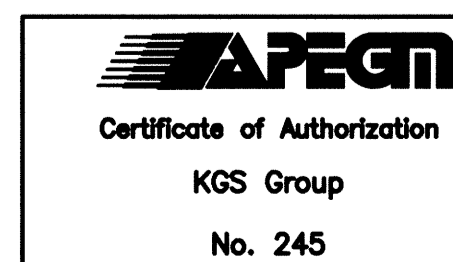

FIELD BOOK #				ENGINEER'S SEAL	
POSTED TO LBIS					
DESIGNED BY	RED	CHECKED BY	<i>[Signature]</i>		
DRAWN BY	RP	APPROVED BY			
HR. SCALE	AS NOTED	RELEASED FOR CONSTRUCTION	K. ZURIK	M04	
VERTICAL	AS NOTED	DATE	2013 07 31		
0	ISSUED FOR CONSTRUCTION	DATE	14/06/16		
NO.	REVISIONS	DATE	BY	DATE	2014/06/16

THE CITY OF WINNIPEG
 WATER AND WASTE DEPARTMENT
 AUBREY WASTEWATER PUMPING STATION UPGRADE
 1016 PALMERSTON AVE.
MECHANICAL
 PROCESS PIPING - MOTOR ROOM PLAN

SHEET 1 OF 1
 CITY DRAWING NUMBER
 1-0116L-M0004-001