


GLYCOL PIPING SCHEMATIC 1/M2
N.T.S.

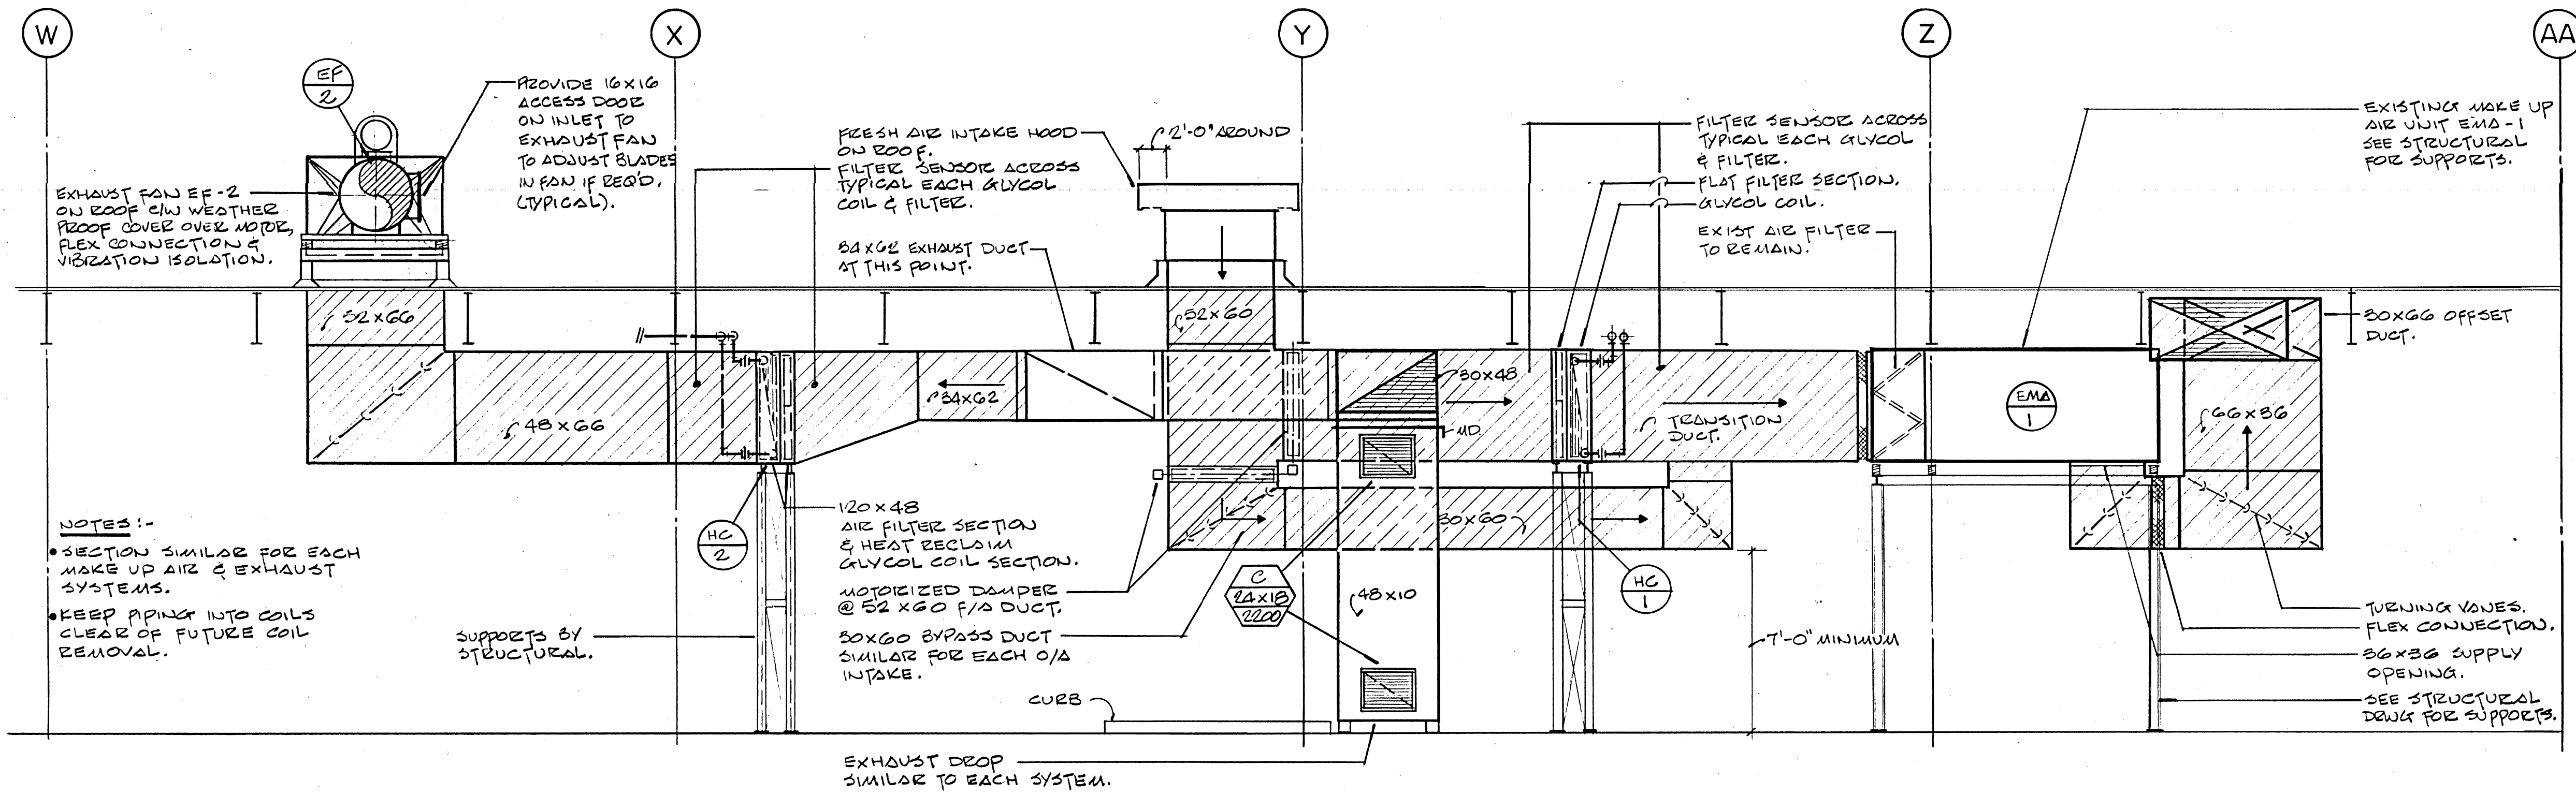

SECTION DETAIL 2/M2
SCALE: 1/4" = 1'-0"

- NOTES:-
- SECTION SIMILAR FOR EACH MAKE UP AIR & EXHAUST SYSTEMS.
 - KEEP PIPING INTO COILS CLEAR OF FUTURE COIL REMOVAL.

APPROVED

R. J. Faraci

DIRECTOR OF TRANSIT.

D.B.
DIRECTOR OF CIVIC PROPERTIES.

No.	Description	Date By
Revisions [Read up]		
E. J. FARACI & ASSOCIATES LTD MECHANICAL CONSULTING ENGINEERS 200-330 St. Mary Avenue, Winnipeg, Manitoba, Canada. R3C 3Z5		
Project: FORT ROUGE TRANSIT GARAGE DIESEL POLLUTANT EXHAUST SYSTEM 421 OSBORNE ST. WINNIPEG		
Title: SCHEMATIC & SECTION.		
Drawn By:	Date:	Sheet No.
T.T.	NOV. 1983	M-2
Checked By:	File No.	
D.B.	83075	