

EXISTING PANEL
EM-208-B

NEW 600V MOTOR
CONTROL CENTRE MCC-1

BASEMENT - WEST SIDE
1/16" = 1'-0"

PRIMARY PUMP #1
15 HP

15 HP

DOM. H.W.
PUMP #2
5 HP

3 HP 600V

BOILER
#1

BOILER
#2

BOILER
#3

ELECT.
BOILER

P2 P1

NEW FIRE PROTECTION
AIR COMPRESSOR CCT.
EM-208-B CCT. 25

AIR SUP
20 HP


AIR SUP
20 HP

F7 F8 F5 F4 F3 F2 F1
R1

REQUIR P3
REQUIR P1
REQUIR P2

AC-1

Conditions of Use
Verify elevations and/or dimensions on drawing prior to use.
Report any discrepancies to Dillon Consulting Limited.
Do not scale dimensions from drawing.
Do not modify drawing, re-use it, or use it for purposes other
than those intended at the time of its preparation without prior
written permission from Dillon Consulting Limited.

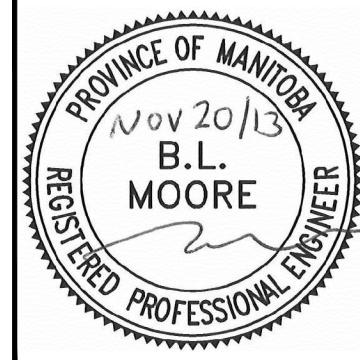

APEGM
Certificate of Authorization
Dillon Consulting Limited (MB)
No. 1789 Date: 2013-11-20



DESIGN	BLM	REVIEWED BY	
DRAWN	SCK	CHECKED BY	
DATE	APR 3, 2013		
SCALE	1/16" = 1'-0"		
ISSUED FOR	ISSUED FOR BID OPPORTUNITY NUMBER 850-2013	DATE	13-11-20
BY	SCK	DATE	

PAN AM POOL ELECTRICAL UPGRADE

**ELECTRICAL
BASEMENT LEVEL - BOILER ROOM**

PROJECT NO.
137300

SHEET NO.

E202