
CCT TC NO 01 TC 02 TC 03 03 TC 04 TC 04 TC 05 TC 05 TC 06 TC 06 TC 09 TC 09 TC 11 TC 12 TC 13 TC 14 TC 15 TC 16 TC 17 TC 19 TC 20 TC	D BE VERIFIED D BE VERIFIED <t< th=""><th>LOAD</th><th>TRIP AMPS 15 15 15 15 15 15 15 15 15 15 15 15 15</th><th></th><th></th><th>TRIP AMPS 15 15 15 15 15 15 15 15 15 15 15 15 15</th><th>LOAD</th><th>DESCRIPTION TO BE VERIFIED EMERG. LIGHTS 2ND FLR. NORTH TO BE VERIFIED TO BE VERIFIED EMERG. LIGHTS 2ND FLR. NORTH TO BE VERIFIED TO BE VERIFIED</th><th>CC NC 37 32 32 32 32 32 32 32 32 32 32 32 32 32</th></t<>	LOAD	TRIP AMPS 15 15 15 15 15 15 15 15 15 15 15 15 15			TRIP AMPS 15 15 15 15 15 15 15 15 15 15 15 15 15	LOAD	DESCRIPTION TO BE VERIFIED EMERG. LIGHTS 2ND FLR. NORTH TO BE VERIFIED TO BE VERIFIED EMERG. LIGHTS 2ND FLR. NORTH TO BE VERIFIED TO BE VERIFIED	CC NC 37 32 32 32 32 32 32 32 32 32 32 32 32 32
02 TC 03 TC 04 TC 05 TC 06 TC 07 TC 08 TC 09 TC 10 TC 11 TC 12 TC 13 TC 14 TC 15 TC 16 TC 17 TC 18 TC 20 TC	DBEVERIFIED		15 15			15 15 15 15 15 15 15 15 15 15 15 15		EMERG. LIGHTS 2ND FLR. NORTH TO BE VERIFIED TO BE VERIFIED EMERG. LIGHTS 2ND FLR. NORTH TO BE VERIFIED TO BE VERIFIED TO BE VERIFIED TO BE VERIFIED TO BE VERIFIED WEST 2ND FLR. TRACK LIGHTS	32 32 32 32 32 32 32 32 32 32 32 32 32 40 40 4
03 TC 04 TC 05 TC 06 TC 07 TC 08 TC 09 TC 10 TC 11 TC 12 TC 13 TC 14 TC 15 TC 16 TC 17 TC 18 TC 20 TC	DBEVERIFIED		15 15 15 15 15 15 15 15 15 15 15 15 15 1			15 15 15 15 15 15 15 15 15 15 15		TO BE VERIFIEDTO BE VERIFIEDEMERG. LIGHTS 2ND FLR. NORTHTO BE VERIFIEDTO BE VERIFIEDTO BE VERIFIEDTO BE VERIFIEDTO BE VERIFIEDTO BE VERIFIEDWEST 2ND FLR. TRACK LIGHTS	3; 34 35 36 37 38 35 35 40 40 4
04 TC 05 TC 06 TC 07 TC 08 TC 09 TC 10 TC 11 TC 12 TC 13 TC 14 TC 15 TC 16 TC 17 TC 18 TC 19 TC	DBEVERIFIED		15 15 15 15 15 15 15 15 15 15 15 15 15			15 15 15 15 15 15 15 15 15 15		TO BE VERIFIEDEMERG. LIGHTS 2ND FLR. NORTHTO BE VERIFIEDTO BE VERIFIEDTO BE VERIFIEDTO BE VERIFIEDTO BE VERIFIEDTO BE VERIFIEDWEST 2ND FLR. TRACK LIGHTS	34 35 36 37 38 38 39 40 40 4
05 TC 06 TC 07 TC 08 TC 09 TC 10 TC 11 TC 12 TC 13 TC 14 TC 15 TC 16 TC 17 TC 18 TC 19 TC	DBEVERIFIEDDBEVERIFIEDDBEVERIFIEDDBEVERIFIEDDBEVERIFIEDDBEVERIFIEDDBEVERIFIEDDBEVERIFIEDDBEVERIFIEDDBEVERIFIEDDBEVERIFIEDDBEVERIFIEDDBEVERIFIEDDBEVERIFIEDDBEVERIFIEDDBEVERIFIEDDBEVERIFIEDDBEVERIFIEDDBEVERIFIED		15 15 15 15 15 15 15 15 15 15 15 15			15 15 15 15 15 15 15 15 15		EMERG. LIGHTS 2ND FLR. NORTH TO BE VERIFIED TO BE VERIFIED TO BE VERIFIED TO BE VERIFIED TO BE VERIFIED WEST 2ND FLR. TRACK LIGHTS	38 36 37 38 38 39 40 40 4
06 TC 07 TC 08 TC 09 TC 10 TC 11 TC 12 TC 13 TC 14 TC 15 TC 16 TC 17 TC 18 TC 19 TC 20 TC	DBEVERIFIEDDBEVERIFIEDDBEVERIFIEDDBEVERIFIEDDBEVERIFIEDDBEVERIFIEDDBEVERIFIEDDBEVERIFIEDDBEVERIFIEDDBEVERIFIEDDBEVERIFIEDDBEVERIFIEDDBEVERIFIEDDBEVERIFIEDDBEVERIFIEDDBEVERIFIEDDBEVERIFIED		15 15 15 15 15 15 15 15 15 15 15			15 15 15 15 15 15 15 15		TOBEVERIFIEDTOBEVERIFIEDTOBEVERIFIEDTOBEVERIFIEDTOBEVERIFIEDWEST2NDFLR.TRACKLIGHTS	36 37 38 38 40 40
07 TC 08 TC 09 TC 10 TC 11 TC 12 TC 13 TC 14 TC 15 TC 16 TC 17 TC 18 TC 20 TC	DBEVERIFIEDDBEVERIFIEDDBEVERIFIEDDBEVERIFIEDDBEVERIFIEDDBEVERIFIEDDBEVERIFIEDDBEVERIFIEDDBEVERIFIEDDBEVERIFIEDDBEVERIFIEDDBEVERIFIEDDBEVERIFIEDDBEVERIFIEDDBEVERIFIEDDBEVERIFIED		15 15 15 15 15 15 15 15 15 15			15 15 15 15 15 15 15		TO BE VERIFIED TO BE VERIFIED TO BE VERIFIED TO BE VERIFIED WEST 2ND FLR. TRACK LIGHTS	37 38 39 40 4
08 TC 09 TC 10 TC 11 TC 12 TC 13 TC 14 TC 15 TC 16 TC 17 TC 18 TC 20 TC	DBEVERIFIEDDBEVERIFIEDDBEVERIFIEDDBEVERIFIEDDBEVERIFIEDDBEVERIFIEDDBEVERIFIEDDBEVERIFIEDDBEVERIFIEDDBEVERIFIEDDBEVERIFIEDDBEVERIFIEDDBEVERIFIEDDBEVERIFIEDDBEVERIFIED		15 15 15 15 15 15 15 15 15		•	15 15 15 15 15		TO BE VERIFIED TO BE VERIFIED TO BE VERIFIED WEST 2ND FLR. TRACK LIGHTS	38 39 40 4
09 TC 10 TC 11 TC 12 TC 13 TC 14 TC 15 TC 16 TC 17 TC 18 TC 19 TC 20 TC	 D BE VERIFIED 		15 15 15 15 15 15 15 15			15 15 15 15		TO BE VERIFIED TO BE VERIFIED WEST 2ND FLR. TRACK LIGHTS	39 40 4
10 TC 11 TC 12 TC 13 TC 14 TC 15 TC 16 TC 17 TC 18 TC 19 TC 20 TC	 D BE VERIFIED 		15 15 15 15 15 15 15		•	15 15 15		TO BE VERIFIED WEST 2ND FLR. TRACK LIGHTS	4(
11 TC 12 TC 13 TC 14 TC 15 TC 16 TC 17 TC 18 TC 19 TC 20 TC	 D BE VERIFIED 		15 15 15 15 15 15		•	15 15		WEST 2ND FLR. TRACK LIGHTS	4
12 TC 13 TC 14 TC 15 TC 16 TC 17 TC 18 TC 19 TC 20 TC	 D BE VERIFIED 		15 15 15 15		•	15			
13 TC 14 TC 15 TC 16 TC 17 TC 18 TC 19 TC 20 TC	D BE VERIFIED D BE VERIFIED D BE VERIFIED D BE VERIFIED D BE VERIFIED		15 15 15		•			TO BE VERIFIED	42
14 TC 15 TC 16 TC 17 TC 18 TC 19 TC 20 TC	D BE VERIFIED D BE VERIFIED D BE VERIFIED D BE VERIFIED		15 15			15			
15 TC 16 TC 17 TC 18 TC 19 TC 20 TC	D BE VERIFIED D BE VERIFIED D BE VERIFIED		15			I J		TO BE VERIFIED	43
16 TC 17 TC 18 TC 19 TC 20 TC	D BE VERIFIED D BE VERIFIED			1		15		TO BE VERIFIED	44
17 TC 18 TC 19 TC 20 TC	D BE VERIFIED		15			15		TO BE VERIFIED	45
18 TC 19 TC 20 TC			1 13	•		15		TO BE VERIFIED	46
19 TC 20 TC			15			15		TO BE VERIFIED	47
20 TC	J DE VERIFIED		15			15		TO BE VERIFIED	48
	D BE VERIFIED		15	•				TO BE VERIFIED	49
	D BE VERIFIED		15			15		150 GRND RECEPT.	50
21 TC	D BE VERIFIED		15			15		150 GRND. RECEPT.	5
22 SF	PACE			•				SPACE	52
23 SF	PACE							SPACE	53
24 SF	PACE							SPACE	54
	PACE							SPACE	55
	PACE							SPACE	56
	PACE							SPACE	57
	PACE							SPACE	58
	PACE							SPACE	59
	PACE							SPACE	60
VOLTA	GE: 120/208V	PHASE: 3				WIRE	E: 4	BREAKER I.C.: -	
	•	MAINS: 4				FEE	DER:		
MOUN	TING: SURFACE	LOCATION:	MEZZA	NIN	IE	MEETIN	IG ROC	DM No.202	
FED F	FROM:								
NOTES	5:								


Conditions of Use

Verify elevations and/or dimensions on drawing prior to use. Report any discrepancies to Dillon Consulting Limited.

Do not scale dimensions from drawing.

Do not modify drawing, re-use it, or use it for purposes other than those intended at the time of its preparation without prior written permission from Dillon Consulting Limited.

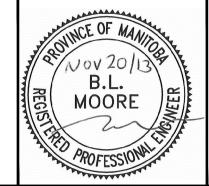

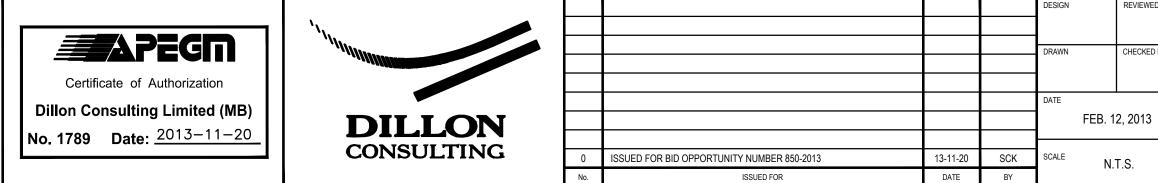

EWED BY	PAN AM POOL ELECTRICAL UPGRADE	PROJECT NO. 137300
13	ELECTRICAL PANEL SCHEDULES 4 OF 4	SHEET NO.