



LOWER LEVEL - CRAWL SPACE - PLUMBING PLAN 1/8" = 1'-0"

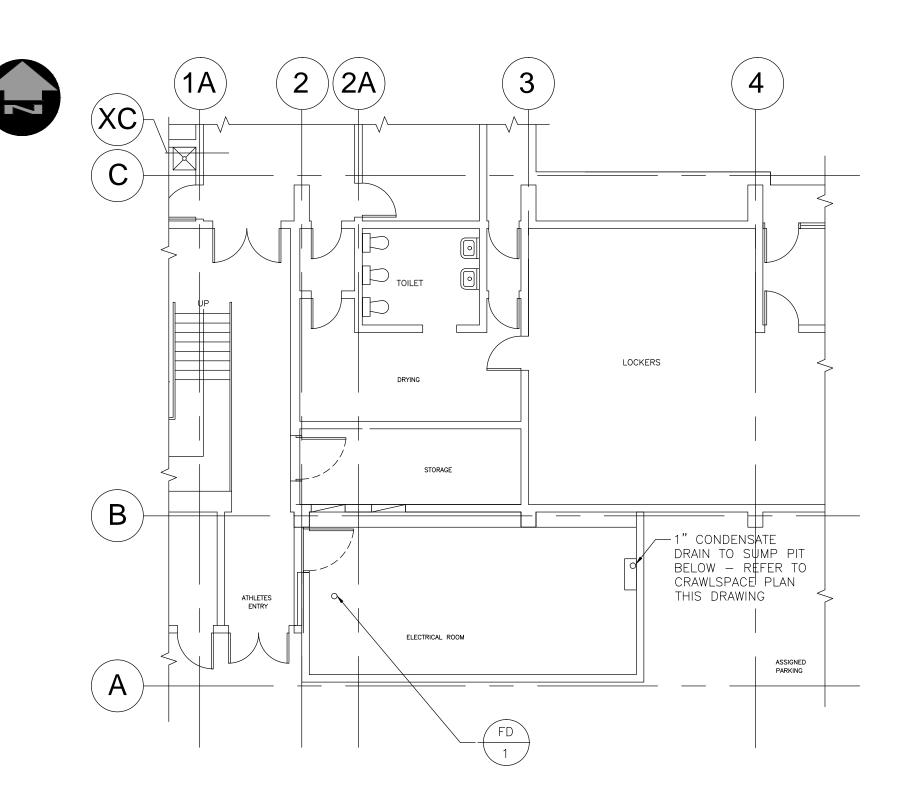

MAIN LEVEL - ELECTRICAL ROOM - DRAINAGE PLAN 1/8" = 1'-0"

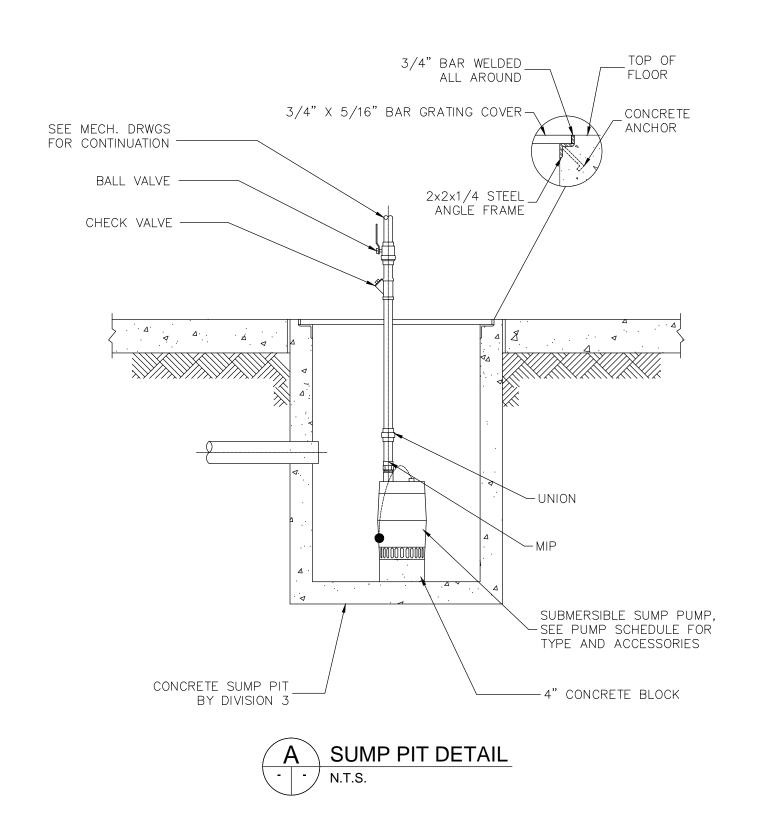

DRAWING NOTES


- 1) WEEPING TILE BY GENERAL CONTRACTOR
- 2 4" UP TO FD-1 IN NEW ELECTRICAL ROOM.
- (3) FIRESTOP PENETRATION THROUGH MASONRY WALL.
- (4) TIE NEW SANITARY INTO EXISTING 6" CAST IRON SERVICE
- (5) EXISTING SUMP DISCHARGE
- 6 TIE NEW 1 1/2" SUMP DISCHARGE INTO EXISTING 2" COPPER SUMP DISCHARGE
- \bigcirc SP-1 (SUMP PUMP) INSTALLED INTO NEW PIT. PROVIDE 1-1/2" CHECK VALVE AND UNION ON PUMP DISCHARGE. SEE DETAIL ON THIS SHEET.

Conditions of Use

Verify elevations and/or dimensions on drawing prior to use. Report any discrepancies to Dillon Consulting Limited.

Do not scale dimensions from drawing.

Do not modify drawing, re-use it, or use it for purposes other than those intended at the time of its preparation without prior written permission from Dillon Consulting Limited.

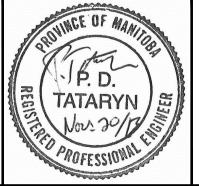

APEGM Certificate of Authorization Dillon Consulting Limited (MB) No. 1789 Date: 2013-11-20



				DESIGN	REVIEWED BY
				JDB	PDT
1				DRAWN	CHECKED BY
				JVH	JDB
				JUN 15, 2013	
		40.44.00	2011	SCALE	
0	ISSUED FOR BID OPPORTUNITY NUMBER 850-2013	13-11-20	SCK	AS N	OTED
No.	ISSUED FOR	DATE	BY]	

PAN AM POOL ELECTRICAL UPGRADE 137300 SHEET NO. **MECHANICAL** M203 **PLUMBING PLANS**