


NOTES:

1. DIAGRAM IS SCHEMATIC. NOT ALL REQUIRED COMPONENTS ARE NECESSARILY SHOWN AND NOT ALL COMPONENTS SHOWN NECESSARILY APPLY TO EVERY BIDDER.

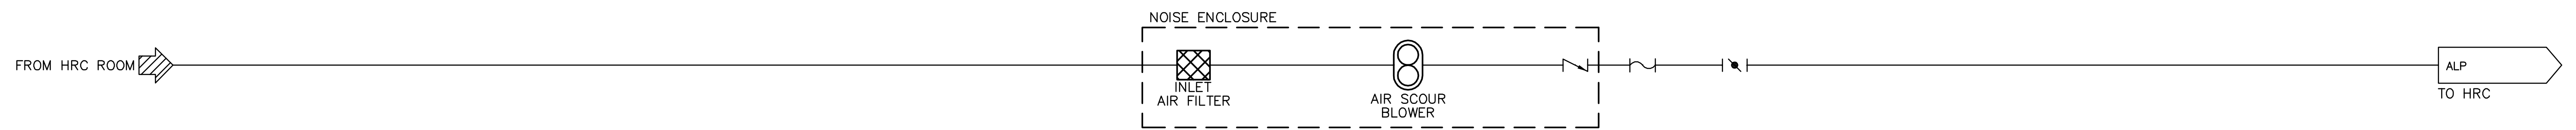

South End Water Pollution Control Centre HRC Pre-Purchase
Lamella Air Scour Blower
SK-I-105