



NASSAU STREET (N)

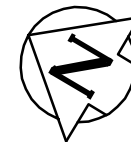

88.70 OF 300 CLAY CS
TO BE LINED S-MA60010657
(FULLY DETERIORATED)

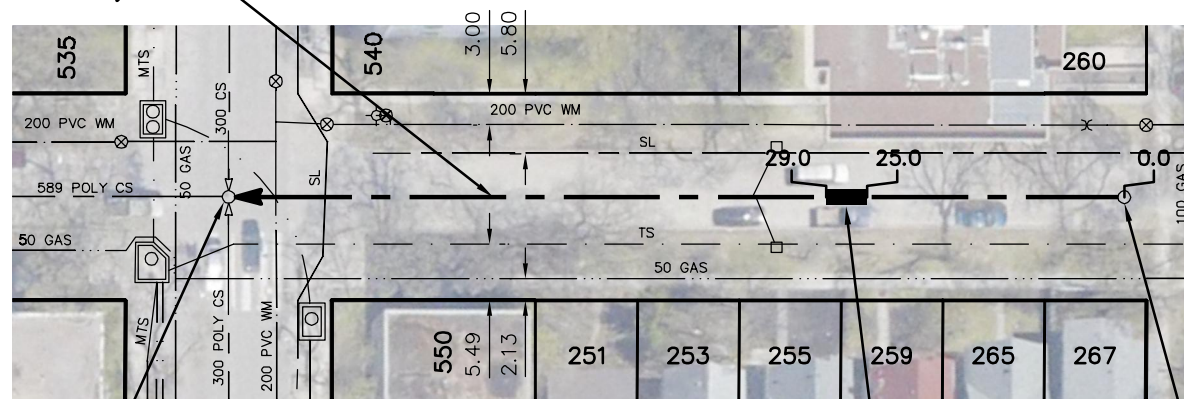

S-MH60008965
RIM 231.73
INV E 226.01
INV S 226.23
INV W 226.16
INV N 226.06

CORYDON AVE

4.0 SEWER REPAIR WITH 2
SERVICE CONNECTIONS
(SD-022B)
(TO BE DONE BY OTHERS)

S-MH60008995
RIM 231.73
INV N 228.93

SEWER JUNCTION INFORMATION FROM SEWER VIDEO INSPECTION SEWER ID S-MA60010657		
DISTANCE FROM MH ID S-MH60008995		
DISTANCE	DIAMETER	CLOCK
2.3	150	10
5.5	150	10
21.8	150	10
26.1	150	10
26.7	150	2
35.0	150	2
38.6	150	10
41.2	150	10

WARNING


IF POWER EQUIPMENT OR EXPLOSIVES
ARE TO BE USED FOR EXCAVATION ON
THIS PROJECT THE CONTRACTOR MUST:

- 1) NOTIFY THE GAS COMPANY OF THE PROPOSED LOCATION OF EXCAVATION.
- 2) TAKE PRECAUTION TO AVOID DAMAGE TO GAS COMPANY INSTALLATIONS.

SEE PROVINCIAL REGULATION 210/72 FOR DETAILS

METRIC

WHOLE NUMBERS INDICATE MILLIMETRES
DECIMALIZED NUMBERS INDICATE METRES

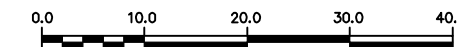

LOCATION APPROVED
UNDERGROUND STRUCTURES

SUPV. U/G STRUCTURES COMMITTEE DATE

NOTE:

LOCATION OF UNDERGROUND STRUCTURES AS SHOWN ARE BASED ON THE BEST INFORMATION AVAILABLE BUT NO GUARANTEE IS GIVEN THAT ALL EXISTING UTILITIES ARE SHOWN OR THAT THE GIVEN LOCATIONS ARE EXACT. CONFIRMATION OF EXISTENCE AND EXACT LOCATION OF ALL SERVICES MUST BE OBTAINED FROM THE INDIVIDUAL UTILITIES BEFORE PROCEEDING WITH CONSTRUCTION.

B.M. ELEV.			
CONSTRUCTION COMPLETION DATE: YYYY MM DD			
NO.	REVISIONS	DATE	BY

DESIGNED BY	TS	CHECKED BY	SC
DRAWN BY	MA	APPROVED BY	KZ
SCALE:	1:750	RELEASED FOR CONSTRUCTION	
HORIZONTAL			
VERTICAL			
DATE	2013 10 24	DATE	

ENGINEER'S SEAL

ORIGINAL
SIGNED BY
S.R.J.
COURNOYER
13-10-24

CONSULTANT DRAWING NUMBER

-

BID OPPORTUNITY: 885-2013
CONTRACT NUMBER: 12



THE CITY OF WINNIPEG
WATER AND WASTE DEPARTMENT
ENGINEERING DIVISION

2013 SEWER RENEWALS
BY CIPP LINING
NASSAU STREET (N)
MH AT JESSIE AVENUE (N PL) TO
MH AT CORYDON AVENUE

SHEET 20 OF 46

CITY DRAWING NUMBER

10589

PLOT DATE: 2013 10 24

FILE PATH: R:\DRAWINGS\SEWER\2013_RENEWALS\CIPP'S\CONTRACT 12\EXPORTS\
FILE NAME: 10589.dwg