



PEARL ST

NOTRE DAME AVENUE

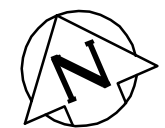

87.80 OF 650 CONC CS
TO BE LINED S-MA70024988
(PARTIALLY DETERIORATED)

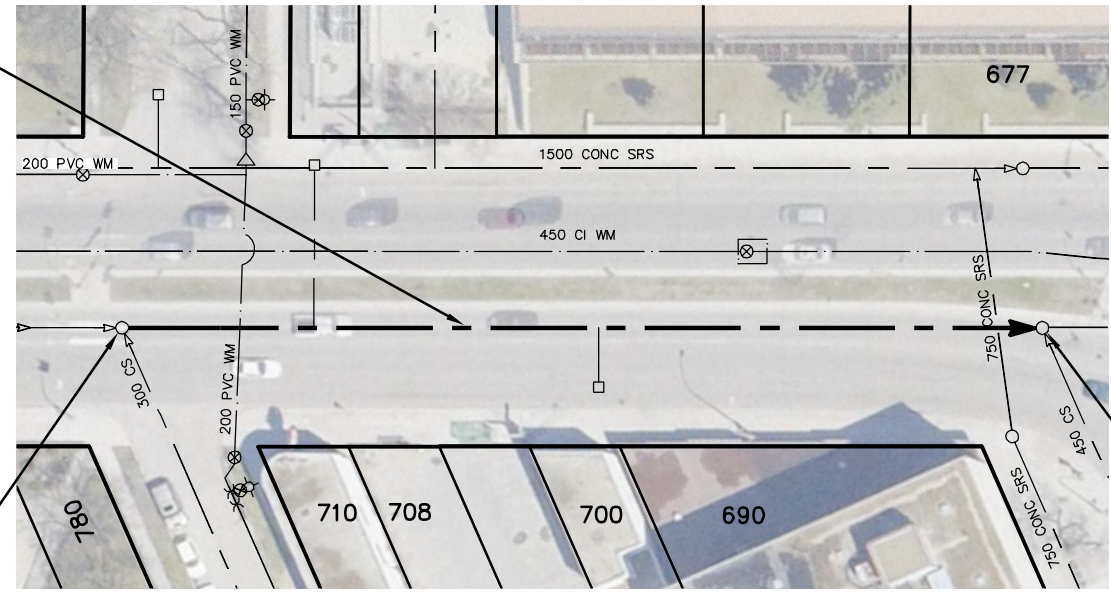

S-MH20016367
RIM 232.31
INV S 228.02
INV W 228.02

S-MH20016359
RIM 232.63
INV E 227.64
INV S 227.66
INV W 227.66

MCGEE ST

MARYLAND ST

SEWER JUNCTION INFORMATION FROM SEWER VIDEO INSPECTION		
SEWER ID S-MA70024988		
DISTANCE FROM MH ID S-MH20016367		
DISTANCE	DIAMETER	CLOCK
9.9	150	9
22.0	150	11
23.7	150	2
31.7	150	2
36.1	150	10
40.5	250	2
43.7	150	10
47.4	250	11
48.9	150	1
50.2	100	11
51.8	150	10
52.3	150	2
54.0	100	11
62.1	150	10
64.4	150	11
75.0	150	2
84.7	150	2

WARNING

IF POWER EQUIPMENT OR EXPLOSIVES
ARE TO BE USED FOR EXCAVATION ON
THIS PROJECT THE CONTRACTOR MUST:

- 1) NOTIFY THE GAS COMPANY OF THE
PROPOSED LOCATION OF EXCAVATION.
- 2) TAKE PRECAUTION TO AVOID DAMAGE
TO GAS COMPANY INSTALLATIONS.

SEE PROVINCIAL REGULATION 210/72 FOR DETAILS

METRIC

WHOLE NUMBERS INDICATE MILLIMETRES
DECIMALIZED NUMBERS INDICATE METRES



LOCATION APPROVED
UNDERGROUND STRUCTURES

SUPV. U/G STRUCTURES COMMITTEE DATE

NOTE:
LOCATION OF UNDERGROUND STRUCTURES AS
SHOWN ARE BASED ON THE BEST INFORMATION
AVAILABLE BUT NO GUARANTEE IS GIVEN THAT ALL
EXISTING UTILITIES ARE SHOWN OR THAT THE GIVEN
LOCATIONS ARE EXACT. CONFIRMATION OF
EXISTENCE AND EXACT LOCATION OF ALL
SERVICES MUST BE OBTAINED FROM THE INDIVIDUAL
UTILITIES BEFORE PROCEEDING WITH CONSTRUCTION.


B.M. ELEV.			
CONSTRUCTION COMPLETION DATE: YYYY MM DD			
NO.	REVISIONS	DATE	BY

DESIGNED BY	TS	CHECKED BY	SC
DRAWN BY	MA	APPROVED BY	KZ
SCALE:	1:750	RELEASED FOR CONSTRUCTION	
HORIZONTAL			
VERTICAL			
DATE	2013 10 24	DATE	
PLOT DATE:	2013 10 24		

ENGINEER'S SEAL

ORIGINAL
SIGNED BY
S.R.J. COURNOYER
13-10-24

CONSULTANT DRAWING NUMBER
-

 **THE CITY OF WINNIPEG**
WATER AND WASTE DEPARTMENT
ENGINEERING DIVISION

2013 SEWER RENEWALS
BY CIPP LINING
NOTRE DAME AVENUE
MH AT MCGEE STREET TO
MH AT MARYLAND STREET

SHEET **22** OF **46**
CITY DRAWING NUMBER
10591