
## ST JAMES STREET

74.00 OF 450 CONC CS TO BE LINED S-MA20010487 (PARTIALLY DETERIORATED)

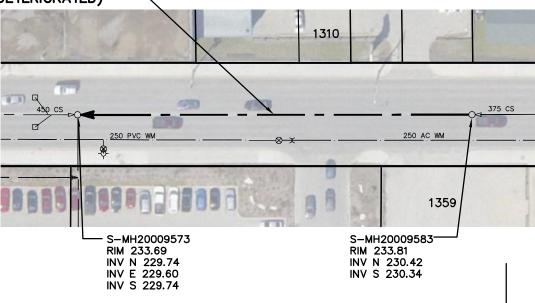



SEWER JUNCTION INFORMATION FROM SEWER VIDEO INSPECTION SEWER ID S-MA20010487 DISTANCE FROM MH ID S-MH20009583 DISTANCE DIAMETER CLOCK 13.3 49.9 150 10

#### WARNING

IF POWER EQUIPMENT OR EXPLOSIVES ARE TO BE USED FOR EXCAVATION ON THIS PROJECT THE CONTRACTOR MUST:


1) NOTIFY THE GAS COMPANY OF THE PROPOSED LOCATION OF EXCAVATION.

2) TAKE PRECAUTION TO AVOID DAMAGE TO GAS COMPANY INSTALLATIONS.

SEE PROVINCIAL REGULATION 210/72 FOR DETAILS

### **METRIC**

WHOLE NUMBERS INDICATE MILLIMETRES DECIMALIZED NUMBERS INDICATE METRES

 

LOCATION APPROVED UNDERGROUND STRUCTURES

SUPV. U/G STRUCTURES COMMITTEE

LOCATION OF UNDERGROUND STRUCTURES AS SHOWN ARE BASED ON THE BEST INFORMATION AVAILABLE BUT NO GUARANTEE IS GIVEN THAT ALL EXISTING UTILLITES ARE SHOWN OR THAT THE GYEN LOCATIONS ARE EXACT. CONFIRMATION OF EXISTENCE AND EXACT LOCATION OF ALL SERVICES MUST BE OBTAINED FROM THE INDIVIDUAL UTILLITIES BEFORE PROCEEDING WITH CONSTRUCTION.

	B.M. ELEV.						ENGINEER'
	CONSTRUCTION COMPLETION DATE: YYYY MM DD						
_							
					DESIGNED SC	CHECKED SC	$\dashv$
					DRAWN BY MA	APPROVED KZ	
					SCALE: HORIZONTAL 1: 750 VERTICAL	RELEASED FOR CONSTRUCTION	CONSULTA
	NO.	REVISIONS	DATE	BY	DATE 2013 10 24	DATE	
					PLOT DATE: 2013 10 24		BID OPPORT

**ORIGINAL** SIGNED BY S.R.J. COURNOYER 13-10-24

125 m TO SASKATCHEWAN AVE

LTANT DRAWING NUMBER

# Winnipèg

#### THE CITY OF WINNIPEG

WATER AND WASTE DEPARTMENT **ENGINEERING DIVISION** 

2013 SEWER RENEWALS BY CIPP LINING

ST JAMES STREET

2ND MH S OF SASKATCHEWAN AVENUE TO 3RD MH S OF SASKATCHEWAN AVENUE

SHEET **32** OF **46** CITY DRAWING NUMBER

10601