

# WARDLAW AVENUE

37.70 OF 300 CLAY CS  
TO BE LINED S-MA60020146  
(PARTIALLY DETERIORATED)



SEWER JUNCTION INFORMATION FROM SEWER VIDEO INSPECTION		
SEWER ID S-MA60020146		
DISTANCE FROM MH ID S-MH60017457		
DISTANCE	DIAMETER	CLOCK
12.3	150	9
12.9	150	2
25.7	150	9
26.9	150	10

S-MH60017457  
RIM 231.32  
INV E 230.39  
INV W 230.39

S-MH60017458  
RIM 231.37  
INV E 228.55  
INV W 228.19  
INV N 228.19

120 m TO  
SCOTT ST

## WARNING


IF POWER EQUIPMENT OR EXPLOSIVES ARE TO BE USED FOR EXCAVATION ON THIS PROJECT THE CONTRACTOR MUST:

- 1) NOTIFY THE GAS COMPANY OF THE PROPOSED LOCATION OF EXCAVATION.
- 2) TAKE PRECAUTION TO AVOID DAMAGE TO GAS COMPANY INSTALLATIONS.

SEE PROVINCIAL REGULATION 210/72 FOR DETAILS

## METRIC

WHOLE NUMBERS INDICATE MILLIMETRES  
DECIMALIZED NUMBERS INDICATE METRES

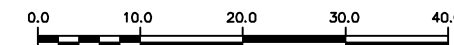

LOCATION APPROVED  
UNDERGROUND STRUCTURES

SUPV. U/G STRUCTURES COMMITTEE DATE

NOTE:

LOCATION OF UNDERGROUND STRUCTURES AS SHOWN ARE BASED ON THE BEST INFORMATION AVAILABLE BUT NO GUARANTEE IS GIVEN THAT ALL EXISTING UTILITIES ARE SHOWN OR THAT THE GIVEN LOCATIONS ARE EXACT. CONFIRMATION OF EXISTENCE AND EXACT LOCATION OF ALL SERVICES MUST BE OBTAINED FROM THE INDIVIDUAL UTILITIES BEFORE PROCEEDING WITH CONSTRUCTION.

B.M.  
ELEV.

CONSTRUCTION COMPLETION DATE: YYYY MM DD

NO.	REVISIONS	DATE	BY

DESIGNED BY	SC	CHECKED BY	SC
DRAWN BY	MA	APPROVED BY	KZ
SCALE:		RELEASED FOR CONSTRUCTION	
HORIZONTAL	1:750		
VERTICAL			
DATE	2013 10 24	DATE	

PLOT DATE: 2013 10 24

ENGINEER'S SEAL

ORIGINAL  
SIGNED BY  
S.R.J.  
COURNOYER  
13-10-24

CONSULTANT DRAWING NUMBER

BID OPPORTUNITY: 885-2013  
CONTRACT NUMBER: 12



**THE CITY OF WINNIPEG**  
WATER AND WASTE DEPARTMENT  
ENGINEERING DIVISION

2013 SEWER RENEWALS  
BY CIPP LINING  
**WARDLAW AVENUE**  
4TH MH W OF SCOTT STREET TO  
3RD MH W OF SCOTT STREET

SHEET 40 OF 46

CITY DRAWING NUMBER

10609

FILE PATH: R:\DRAWINGS\SEWER\2013\_RENEWALS\CIPP'S\CONTRACT 12\EXPORTS\  
FILE NAME: WARDLAW.dwg