

WESTMINSTER AVENUE



**83.10 OF 750 CONC CS
TO BE LINED S-MA20015098
(FULLY DETERIORATED)**



S-MH20013600
RIM 232.41
INV N 226.14
INV E 226.38
INV S 226.14
INV W 226.38

S-MH70022301
RIM 232.35
INV N 226.30
INV E 226.19
INV S 226.35
INV W 226.19

SEWER JUNCTION INFORMATION FROM SEWER VIDEO INSPECTION SEWER ID S-MA20015098		
DISTANCE FROM MH ID S-MH20013600		
DISTANCE	DIAMETER	CLOCK
10.6	150	1
10.6	150	11
26.7	150	11
33.2	150	11
33.2	150	1
34.2	150	2
39.1	150	2
40.0	150	11
43.8	150	1
44.5	150	2
69.9	150	2
71.0	150	1

HOME ST

ETHELBERT ST

WARNING


IF POWER EQUIPMENT OR EXPLOSIVES ARE TO BE USED FOR EXCAVATION ON THIS PROJECT THE CONTRACTOR MUST:

- 1) NOTIFY THE GAS COMPANY OF THE PROPOSED LOCATION OF EXCAVATION.
- 2) TAKE PRECAUTION TO AVOID DAMAGE TO GAS COMPANY INSTALLATIONS.

SEE PROVINCIAL REGULATION 210/72 FOR DETAILS

METRIC

WHOLE NUMBERS INDICATE MILLIMETRES
DECIMALIZED NUMBERS INDICATE METRES

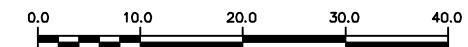

LOCATION APPROVED
UNDERGROUND STRUCTURES

SUPV. U/G STRUCTURES COMMITTEE DATE

NOTE:

LOCATION OF UNDERGROUND STRUCTURES AS SHOWN ARE BASED ON THE BEST INFORMATION AVAILABLE BUT NO GUARANTEE IS GIVEN THAT ALL EXISTING UTILITIES ARE SHOWN OR THAT THE GIVEN LOCATIONS ARE EXACT. CONFIRMATION OF EXISTENCE AND EXACT LOCATION OF ALL SERVICES MUST BE OBTAINED FROM THE INDIVIDUAL UTILITIES BEFORE PROCEEDING WITH CONSTRUCTION.

B.M. ELEV.			
CONSTRUCTION COMPLETION DATE: YYYY MM DD			
NO.	REVISIONS	DATE	BY

DESIGNED BY	SC	CHECKED BY	SC
DRAWN BY	MA	APPROVED BY	KZ
SCALE:		RELEASED FOR CONSTRUCTION	
HORIZONTAL	1:750		
VERTICAL			
DATE	2013 10 24	DATE	

ENGINEER'S SEAL

**ORIGINAL
SIGNED BY
S.R.J.
COURNOYER
13-10-24**

CONSULTANT DRAWING NUMBER

-



THE CITY OF WINNIPEG
WATER AND WASTE DEPARTMENT
ENGINEERING DIVISION

**2013 SEWER RENEWALS
BY CIPP LINING
WESTMINSTER AVENUE
MH AT HOME STREET TO
MH AT ETHELBERT STREET**

SHEET **44** OF **46**

CITY DRAWING NUMBER

10613