




# CHANNING STREET

75.4 OF 250 CONC WWS  
TO BE LINED S-MA00003344  
(FULLY DETERIORATED)

REPLACE MH FRAME  
(TO BE DONE BY OTHERS)

S-MH00002910  
RIM 234.85  
INV E 231.51  
INV S 231.51  
INV W 231.51

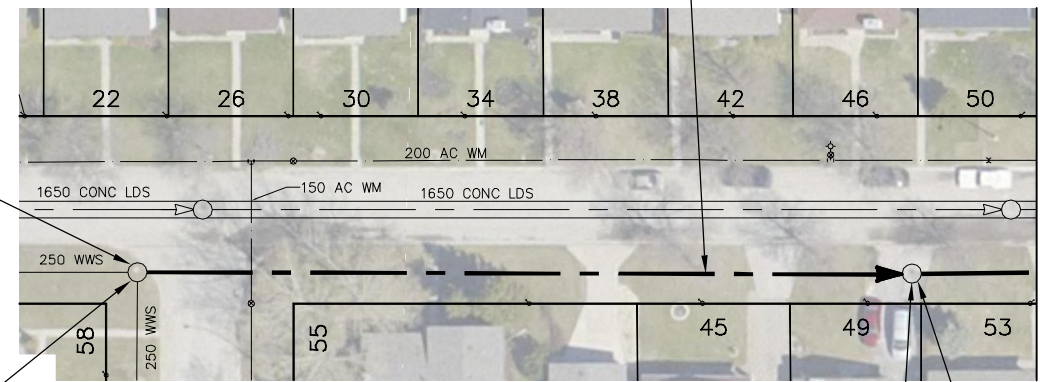

FOR CONTINUATION  
SEE DWG 10633

S-MH00002950  
RIM 234.09  
INV E 230.87  
INV W 230.87

REPLACE BENCHING  
(TO BE DONE BY OTHERS)

SEWER JUNCTION INFORMATION FROM SEWER VIDEO INSPECTION		
SEWER ID S-MA00003344		
DISTANCE FROM MH ID S-MH00002910		
DISTANCE	DIAMETER	CLOCK
2.4	150	10
12.8	150	10
18.5	150	10
22.4	150	2
32.6	200	10
38.7	150	2
45.5	150	11
54.6	150	9
55.8	150	2
71.1	150	10
71.6	150	2

## WARNING

IF POWER EQUIPMENT OR EXPLOSIVES  
ARE TO BE USED FOR EXCAVATION ON  
THIS PROJECT THE CONTRACTOR MUST:

- 1) NOTIFY THE GAS COMPANY OF THE PROPOSED LOCATION OF EXCAVATION.
- 2) TAKE PRECAUTION TO AVOID DAMAGE TO GAS COMPANY INSTALLATIONS.

SEE PROVINCIAL REGULATION 210/72 FOR DETAILS

**METRIC**  
WHOLE NUMBERS INDICATE MILLIMETRES  
DECIMALIZED NUMBERS INDICATE METRES



<p><b>LOCATION APPROVED UNDERGROUND STRUCTURES</b></p> <p>SUPV. U/G STRUCTURES COMMITTEE _____ DATE _____</p> <p>NOTE: LOCATION OF UNDERGROUND STRUCTURES AS SHOWN ARE BASED ON THE BEST INFORMATION AVAILABLE BUT NO GUARANTEE IS GIVEN THAT ALL EXISTING UTILITIES ARE SHOWN OR THAT THE GIVEN LOCATIONS ARE EXACT. CONFIRMATION OF EXISTENCE AND EXACT LOCATION OF ALL SERVICES MUST BE OBTAINED FROM THE INDIVIDUAL UTILITIES BEFORE PROCEEDING WITH CONSTRUCTION.</p>	<p>B.M. ELEV.</p>	<p>CONSTRUCTION COMPLETION DATE: <b>YYYY MM DD</b></p>	<p>DESIGNED BY <b>SC</b></p> <p>CHECKED BY <b>SC</b></p>	<p>ENGINEER'S SEAL</p> <p>ORIGINAL SIGNED BY <b>S.R.J. COURNOYER 12-11-28</b></p>	<p><b>THE CITY OF WINNIPEG</b> WATER AND WASTE DEPARTMENT ENGINEERING DIVISION</p> <p>2013 SEWER RENEWALS BY CIPP LINING <b>CHANNING STREET</b> MH AT CLOVERMEAD ROAD TO 1ST MH E OF CLOVERMEAD ROAD</p>	<p>DRAWN BY <b>RS</b></p> <p>APPROVED BY <b>KZ</b></p>	<p>SCALE: HORIZONTAL <b>1:750</b> VERTICAL _____</p> <p>RELEASED FOR CONSTRUCTION</p>	<p>CONSULTANT DRAWING NUMBER -</p>	<p>SHEET <b>12</b> OF <b>46</b></p> <p>CITY DRAWING NUMBER <b>10632</b></p>										
	<table border="1" style="width:100%; border-collapse: collapse;"> <thead> <tr> <th>NO.</th> <th>REVISIONS</th> <th>DATE</th> <th>BY</th> </tr> </thead> <tbody> <tr><td> </td><td> </td><td> </td><td> </td></tr> <tr><td> </td><td> </td><td> </td><td> </td></tr> <tr><td> </td><td> </td><td> </td><td> </td></tr> </tbody> </table>	NO.	REVISIONS	DATE		BY													<p>DATE <b>2013 12 10</b></p> <p>PLOT DATE: 2013 12 10</p>
NO.	REVISIONS	DATE	BY																