
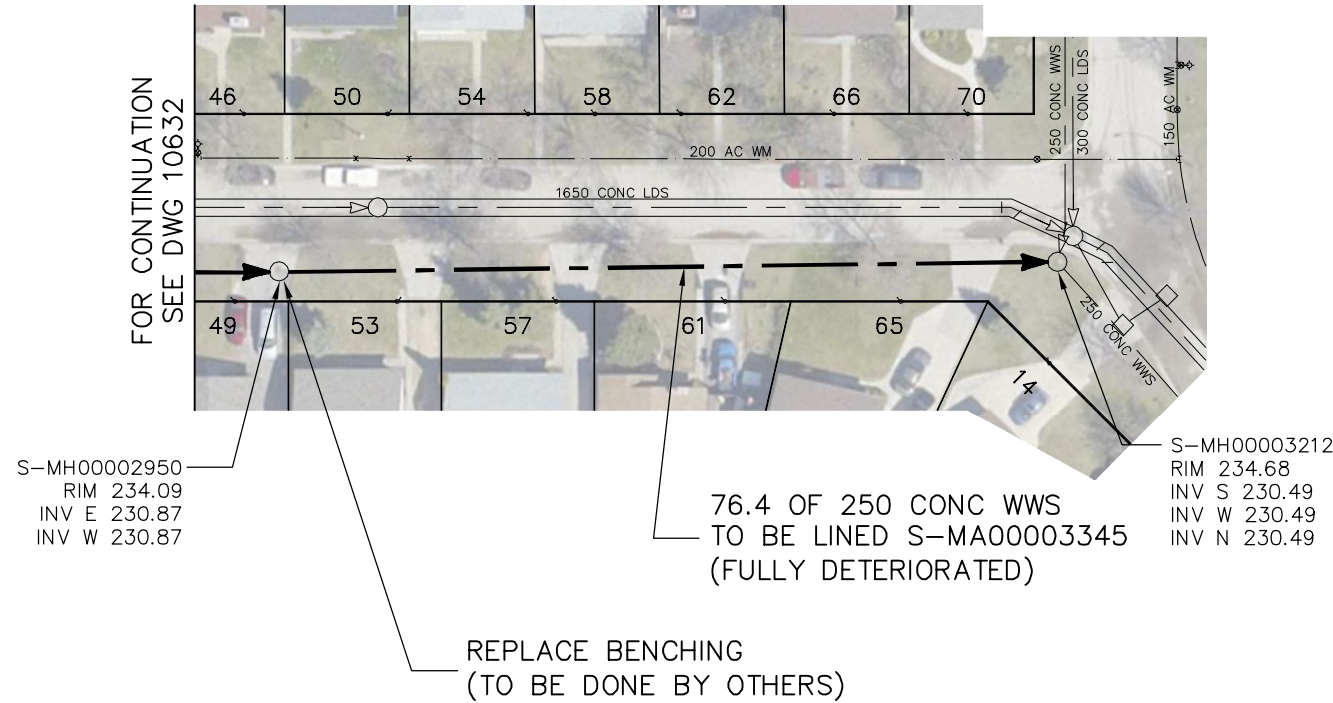


# CHANNING STREET

WENDON BY

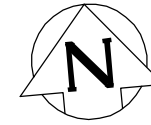

SEWER JUNCTION INFORMATION FROM SEWER VIDEO INSPECTION		
SEWER ID S-MA00003345		
DISTANCE FROM MH ID S-MH00002950		
DISTANCE	DIAMETER	CLOCK
11.5	150	9
12.1	150	2
26.0	150	10
27.5	150	2
30.7	150	10
37.6	150	10
44.3	150	2
53.9	200	12
59.7	150	2
66.7	150	11

## WARNING

IF POWER EQUIPMENT OR EXPLOSIVES ARE TO BE USED FOR EXCAVATION ON THIS PROJECT THE CONTRACTOR MUST:

- 1) NOTIFY THE GAS COMPANY OF THE PROPOSED LOCATION OF EXCAVATION.
- 2) TAKE PRECAUTION TO AVOID DAMAGE TO GAS COMPANY INSTALLATIONS.

SEE PROVINCIAL REGULATION 210/72 FOR DETAILS

**METRIC**  
WHOLE NUMBERS INDICATE MILLIMETRES  
DECIMALIZED NUMBERS INDICATE METRES



<p><b>LOCATION APPROVED UNDERGROUND STRUCTURES</b></p> <p>SUPV. U/G STRUCTURES COMMITTEE _____ DATE _____</p> <p>NOTE: LOCATION OF UNDERGROUND STRUCTURES AS SHOWN ARE BASED ON THE BEST INFORMATION AVAILABLE BUT NO GUARANTEE IS GIVEN THAT ALL EXISTING UTILITIES ARE SHOWN OR THAT THE GIVEN LOCATIONS ARE EXACT. CONFIRMATION OF EXISTENCE AND EXACT LOCATION OF ALL SERVICES MUST BE OBTAINED FROM THE INDIVIDUAL UTILITIES BEFORE PROCEEDING WITH CONSTRUCTION.</p>	<p>B.M. ELEV.</p> <p>CONSTRUCTION COMPLETION DATE: YYYY MM DD</p> <table border="1" style="width: 100%; height: 40px;"> <tr><td> </td><td> </td><td> </td><td> </td></tr> </table>					<p>ENGINEER'S SEAL</p> <p>ORIGINAL SIGNED BY S.R.J. COURNOYER 12-11-28</p> <p>CONSULTANT DRAWING NUMBER -</p>	<p><b>THE CITY OF WINNIPEG</b> WATER AND WASTE DEPARTMENT ENGINEERING DIVISION</p> <p>2013 SEWER RENEWALS BY CIPP LINING <b>CHANNING STREET</b> 1ST MH E OF CLOVERMEAD ROAD TO MH AT WENDON BAY</p>	<p>SHEET 13 OF 46</p> <p>CITY DRAWING NUMBER <b>10633</b></p>														
	<table border="1" style="width: 100%;"> <tr> <td>DESIGNED BY</td> <td><b>SC</b></td> <td>CHECKED BY</td> <td><b>SC</b></td> </tr> <tr> <td>DRAWN BY</td> <td><b>RS</b></td> <td>APPROVED BY</td> <td><b>KZ</b></td> </tr> <tr> <td>SCALE:</td> <td rowspan="2"><b>1:750</b></td> <td>RELEASED FOR CONSTRUCTION</td> <td>_____</td> </tr> <tr> <td>HORIZONTAL</td> <td>_____</td> </tr> <tr> <td>VERTICAL</td> <td>_____</td> <td>DATE</td> <td>_____</td> </tr> </table>	DESIGNED BY	<b>SC</b>	CHECKED BY	<b>SC</b>	DRAWN BY	<b>RS</b>	APPROVED BY	<b>KZ</b>	SCALE:	<b>1:750</b>	RELEASED FOR CONSTRUCTION	_____	HORIZONTAL	_____	VERTICAL	_____	DATE	_____	<p>DATE <b>2013 12 10</b></p> <p>PLOT DATE: 2013 12 10</p>		
DESIGNED BY	<b>SC</b>	CHECKED BY	<b>SC</b>																			
DRAWN BY	<b>RS</b>	APPROVED BY	<b>KZ</b>																			
SCALE:	<b>1:750</b>	RELEASED FOR CONSTRUCTION	_____																			
HORIZONTAL		_____																				
VERTICAL	_____	DATE	_____																			