


FIFE STREET



100.3 OF 450 CONC CS
TO BE LINED S-MA00010293
(FULLY DETERIORATED)

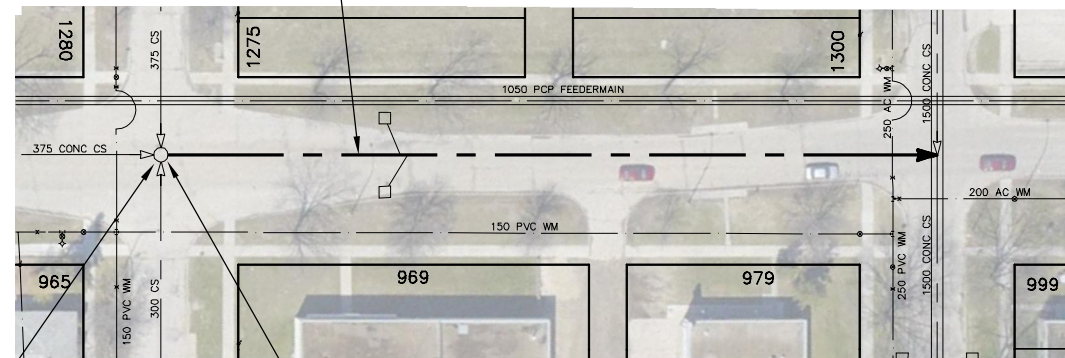

S-MH00008166
RIM 231.67
INV N 227.07
INV E 227.22
INV S 227.19
INV W 227.25

ABERDEEN AVE

REPLACE BENCHING
(TO BE DONE BY OTHERS)

REDWOOD AVE

SEWER JUNCTION INFORMATION FROM SEWER VIDEO INSPECTION		
SEWER ID S-MA00010293		
DISTANCE FROM MH ID S-MH00008166		
DISTANCE	DIAMETER	CLOCK
33.6	150	1
34.1	150	11

WARNING

IF POWER EQUIPMENT OR EXPLOSIVES
ARE TO BE USED FOR EXCAVATION ON
THIS PROJECT THE CONTRACTOR MUST:

- 1) NOTIFY THE GAS COMPANY OF THE PROPOSED LOCATION OF EXCAVATION.
- 2) TAKE PRECAUTION TO AVOID DAMAGE TO GAS COMPANY INSTALLATIONS.

SEE PROVINCIAL REGULATION 210/72 FOR DETAILS

METRIC
WHOLE NUMBERS INDICATE MILLIMETRES
DECIMALIZED NUMBERS INDICATE METRES



LOCATION APPROVED UNDERGROUND STRUCTURES SUPV. U/G STRUCTURES COMMITTEE _____ DATE _____ NOTE: LOCATION OF UNDERGROUND STRUCTURES AS SHOWN ARE BASED ON THE BEST INFORMATION AVAILABLE BUT NO GUARANTEE IS GIVEN THAT ALL EXISTING UTILITIES ARE SHOWN OR THAT THE GIVEN LOCATIONS ARE EXACT. CONFIRMATION OF EXISTENCE AND EXACT LOCATION OF ALL SERVICES MUST BE OBTAINED FROM THE INDIVIDUAL UTILITIES BEFORE PROCEEDING WITH CONSTRUCTION.	B.M. ELEV.	ENGINEER'S SEAL ORIGINAL SIGNED BY S.R.J. COURNOYER 12-11-28		 THE CITY OF WINNIPEG WATER AND WASTE DEPARTMENT ENGINEERING DIVISION 2013 SEWER RENEWALS BY CIPP LINING FIFE STREET MH AT ABERDEEN AVENUE TO JUNCTION AT REDWOOD AVENUE	SHEET 17 OF 46 CITY DRAWING NUMBER 10637
	CONSTRUCTION COMPLETION DATE: YYYY MM DD	DESIGNED BY SC CHECKED BY SC DRAWN BY RS APPROVED BY KZ SCALE: HORIZONTAL 1:750 VERTICAL	RELEASED FOR CONSTRUCTION _____ DATE		CONSULTANT DRAWING NUMBER _____
NO. REVISIONS DATE BY	DATE 2013 12 10 PLOT DATE: 2013 12 10	BID OPPORTUNITY: 965-2013 CONTRACT NUMBER: 13	FILE PATH: R:\DRAWINGS\SEWER\2013_RENEWALS\CIPP'S\CONTRACT 13\CIPP's\ FILE NAME: FIFE_redwood_aberdeen.dwg		