



PEBBLESTONE PL

INKSTER GARDEN DRIVE

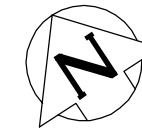

S-MH00004492
 RIM 232.46
 INV N 228.02
 INV E 228.13
 INV S 228.06
 INV W 228.02

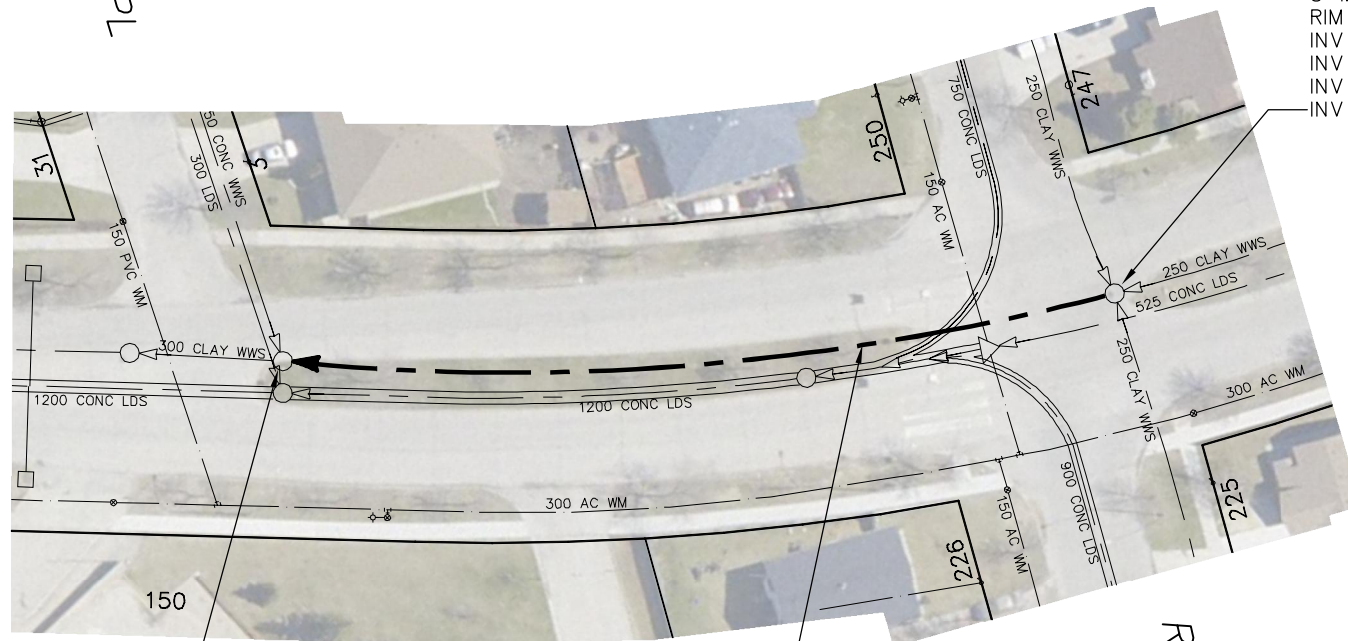

S-MH00004423
 RIM 232.05
 INV N 227.85
 INV E 227.85
 INV W 227.85

81.8 OF 300 CLAY WWS
 TO BE LINED S-MA00004972
 (FULLY DETERIORATED)

ROSEHILL WY

SEWER JUNCTION INFORMATION FROM
 SEWER VIDEO INSPECTION
SEWER ID S-MA00004972
 DISTANCE FROM MH ID S-MH00004492
 ****NO SERVICE JUNCTIONS****

WARNING

IF POWER EQUIPMENT OR EXPLOSIVES
 ARE TO BE USED FOR EXCAVATION ON
 THIS PROJECT THE CONTRACTOR MUST:

- 1) NOTIFY THE GAS COMPANY OF THE PROPOSED LOCATION OF EXCAVATION.
- 2) TAKE PRECAUTION TO AVOID DAMAGE TO GAS COMPANY INSTALLATIONS.

SEE PROVINCIAL REGULATION 210/72 FOR DETAILS

METRIC
 WHOLE NUMBERS INDICATE MILLIMETRES
 DECIMALIZED NUMBERS INDICATE METRES



<p>LOCATION APPROVED UNDERGROUND STRUCTURES</p> <p>SUPV. U/G STRUCTURES COMMITTEE _____ DATE _____</p> <p>NOTE: LOCATION OF UNDERGROUND STRUCTURES AS SHOWN ARE BASED ON THE BEST INFORMATION AVAILABLE BUT NO GUARANTEE IS GIVEN THAT ALL EXISTING UTILITIES ARE SHOWN OR THAT THE GIVEN LOCATIONS ARE EXACT. CONFIRMATION OF EXISTENCE AND EXACT LOCATION OF ALL SERVICES MUST BE OBTAINED FROM THE INDIVIDUAL UTILITIES BEFORE PROCEEDING WITH CONSTRUCTION.</p>	<p>B.M. ELEV.</p> <p>CONSTRUCTION COMPLETION DATE: YYYY MM DD</p> <table border="1" style="width: 100%; height: 20px;"> <tr><td> </td><td> </td><td> </td><td> </td></tr> </table>							<p>ENGINEER'S SEAL</p> <p>ORIGINAL SIGNED BY S.R.J. COURNOYER 12-11-28</p>		<p>THE CITY OF WINNIPEG WATER AND WASTE DEPARTMENT ENGINEERING DIVISION</p> <p>2013 SEWER RENEWALS BY CIPP LINING INKSTER GARDEN DRIVE MH AT ROSEHILL WAY TO MH AT PEBBLESTONE PLACE</p>														
<table border="1" style="width: 100%;"> <tr> <td>DESIGNED BY</td> <td style="text-align: center;">SC</td> <td>CHECKED BY</td> <td style="text-align: center;">SC</td> </tr> <tr> <td>DRAWN BY</td> <td style="text-align: center;">RS</td> <td>APPROVED BY</td> <td style="text-align: center;">KZ</td> </tr> <tr> <td>SCALE:</td> <td rowspan="2" style="text-align: center;">1:750</td> <td>RELEASED FOR CONSTRUCTION</td> <td> </td> </tr> <tr> <td>HORIZONTAL</td> <td> </td> <td> </td> </tr> <tr> <td>VERTICAL</td> <td> </td> <td> </td> <td> </td> </tr> </table>			DESIGNED BY	SC	CHECKED BY	SC	DRAWN BY	RS	APPROVED BY	KZ	SCALE:	1:750	RELEASED FOR CONSTRUCTION		HORIZONTAL			VERTICAL				<p>SHEET 21 OF 46</p> <p>CITY DRAWING NUMBER</p> <p style="font-size: 24pt; text-align: center;">10641</p>		
DESIGNED BY	SC	CHECKED BY	SC																					
DRAWN BY	RS	APPROVED BY	KZ																					
SCALE:	1:750	RELEASED FOR CONSTRUCTION																						
HORIZONTAL																								
VERTICAL																								
<table border="1" style="width: 100%;"> <thead> <tr> <th>NO.</th> <th>REVISIONS</th> <th>DATE</th> <th>BY</th> </tr> </thead> <tbody> <tr><td> </td><td> </td><td> </td><td> </td></tr> <tr><td> </td><td> </td><td> </td><td> </td></tr> <tr><td> </td><td> </td><td> </td><td> </td></tr> </tbody> </table>			NO.	REVISIONS	DATE	BY													<p>DATE 2013 12 10</p> <p>PLOT DATE: 2013 12 10</p>		<p>ENGINEER'S SEAL</p> <p>CONSULTANT DRAWING NUMBER</p> <p style="text-align: center;">-</p>			
NO.	REVISIONS	DATE	BY																					