
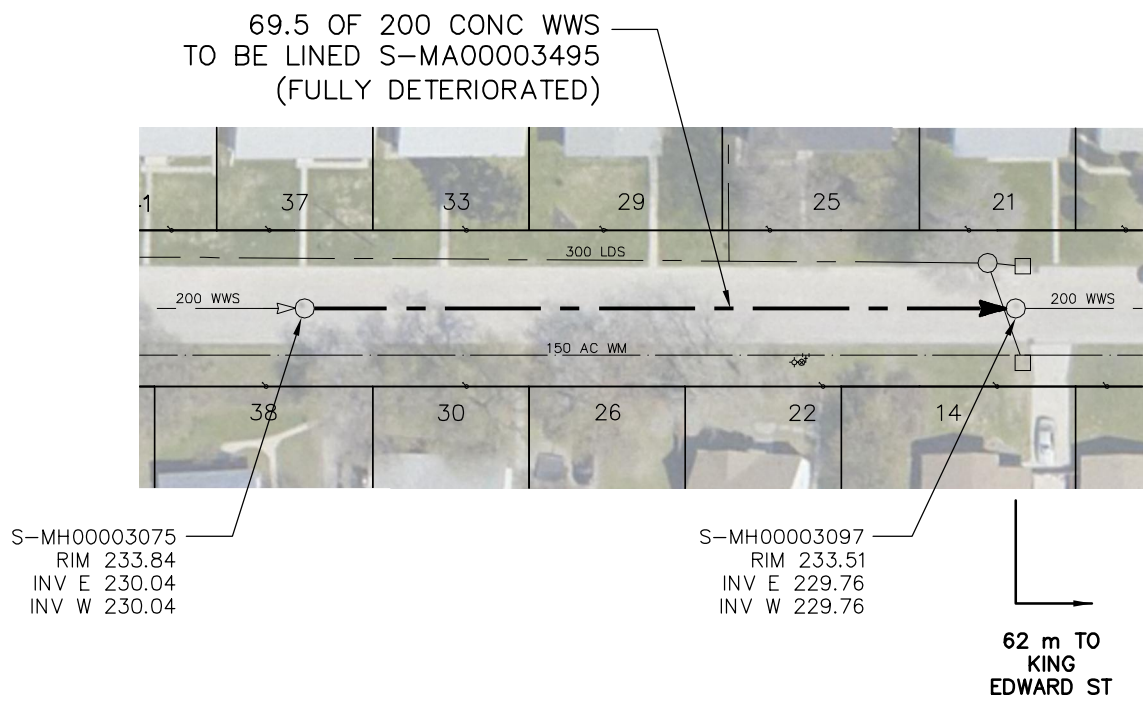


KURT AVENUE

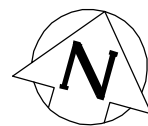

SEWER JUNCTION INFORMATION FROM SEWER VIDEO INSPECTION SEWER ID S-MA00003495		
DISTANCE FROM MH ID S-MH00003075		
DISTANCE	DIAMETER	CLOCK
11.4	150	3
15.4	150	2
31.5	150	10
47.0	150	9
50.1	150	3
64.6	150	10
66.2	150	2

WARNING

IF POWER EQUIPMENT OR EXPLOSIVES
ARE TO BE USED FOR EXCAVATION ON
THIS PROJECT THE CONTRACTOR MUST:

- 1) NOTIFY THE GAS COMPANY OF THE PROPOSED LOCATION OF EXCAVATION.
- 2) TAKE PRECAUTION TO AVOID DAMAGE TO GAS COMPANY INSTALLATIONS.

SEE PROVINCIAL REGULATION 210/72 FOR DETAILS

METRIC
WHOLE NUMBERS INDICATE MILLIMETRES
DECIMALIZED NUMBERS INDICATE METRES



<p>LOCATION APPROVED UNDERGROUND STRUCTURES</p> <p>SUPV. U/G STRUCTURES COMMITTEE _____ DATE _____</p> <p>NOTE: LOCATION OF UNDERGROUND STRUCTURES AS SHOWN ARE BASED ON THE BEST INFORMATION AVAILABLE BUT NO GUARANTEE IS GIVEN THAT ALL EXISTING UTILITIES ARE SHOWN OR THAT THE GIVEN LOCATIONS ARE EXACT. CONFIRMATION OF EXISTENCE AND EXACT LOCATION OF ALL SERVICES MUST BE OBTAINED FROM THE INDIVIDUAL UTILITIES BEFORE PROCEEDING WITH CONSTRUCTION.</p>	<p>B.M. ELEV.</p> <p>CONSTRUCTION COMPLETION DATE: YYYY MM DD</p> <table border="1" style="width: 100%; height: 40px;"> <tr><td> </td><td> </td><td> </td><td> </td></tr> <tr><td> </td><td> </td><td> </td><td> </td></tr> </table>									<p>ENGINEER'S SEAL</p> <p>ORIGINAL SIGNED BY S.R.J. COURNOYER 12-11-28</p> <p>CONSULTANT DRAWING NUMBER _____</p>	<p>THE CITY OF WINNIPEG WATER AND WASTE DEPARTMENT ENGINEERING DIVISION</p> <p>2013 SEWER RENEWALS BY CIPP LINING KURT AVENUE 2ND MH W OF KING EDWARD STREET TO 1ST MH W OF KING EDWARD STREET</p>	SHEET 23 OF 46								
<table border="1" style="width: 100%;"> <tr> <td>DESIGNED BY</td> <td>SC</td> <td>CHECKED BY</td> <td>SC</td> </tr> <tr> <td>DRAWN BY</td> <td>RS</td> <td>APPROVED BY</td> <td>KZ</td> </tr> <tr> <td>SCALE:</td> <td rowspan="2" style="text-align: center;">1:750</td> <td>RELEASED FOR CONSTRUCTION</td> <td>_____</td> </tr> <tr> <td>HORIZONTAL</td> <td>_____</td> <td>_____</td> </tr> <tr> <td>VERTICAL</td> <td>_____</td> <td>_____</td> <td>_____</td> </tr> </table> <p>DATE 2013 12 10</p>	DESIGNED BY	SC	CHECKED BY	SC	DRAWN BY	RS	APPROVED BY	KZ	SCALE:	1:750	RELEASED FOR CONSTRUCTION	_____	HORIZONTAL	_____	_____	VERTICAL	_____	_____	_____	<p>CITY DRAWING NUMBER</p> <p style="font-size: 24pt; text-align: center;">10643</p>
DESIGNED BY	SC	CHECKED BY	SC																	
DRAWN BY	RS	APPROVED BY	KZ																	
SCALE:	1:750	RELEASED FOR CONSTRUCTION	_____																	
HORIZONTAL		_____	_____																	
VERTICAL	_____	_____	_____																	
<p>NO. REVISIONS DATE BY</p>		<p>PLOT DATE: 2013 12 10</p>		<p>BID OPPORTUNITY: 965-2013 CONTRACT NUMBER: 13</p>	<p>FILE PATH: R:\DRAWINGS\SEWER\2013_RENEWALS\CIPP'S\CONTRACT 13\CIPP's\ FILE NAME: KURT_king_edward.dwg</p>															