

SEWER JUNCTION INFORMATION FROM SEWER VIDEO INSPECTION
SEWER ID S-MA00012085

DISTANCE FROM MH ID S-MH00010436		
DISTANCE	DIAMETER	CLOCK
11.5	150	1
16.0	150	12
19.2	150	1
23.5	150	11
42.5	200	10
49.5	150	1
50.3	150	10
57.5	150	1
68.2	150	12
71.0	150	1
75.4	150	11


WARNING

IF POWER EQUIPMENT OR EXPLOSIVES ARE TO BE USED FOR EXCAVATION ON THIS PROJECT THE CONTRACTOR MUST:

- 1) NOTIFY THE GAS COMPANY OF THE PROPOSED LOCATION OF EXCAVATION.
- 2) TAKE PRECAUTION TO AVOID DAMAGE TO GAS COMPANY INSTALLATIONS.

SEE PROVINCIAL REGULATION 210/72 FOR DETAILS

METRIC
 WHOLE NUMBERS INDICATE MILLIMETRES
 DECIMALIZED NUMBERS INDICATE METRES

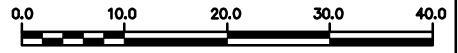

<p>LOCATION APPROVED UNDERGROUND STRUCTURES</p> <p>SUPV. U/G STRUCTURES COMMITTEE _____ DATE _____</p> <p>NOTE: LOCATION OF UNDERGROUND STRUCTURES AS SHOWN ARE BASED ON THE BEST INFORMATION AVAILABLE BUT NO GUARANTEE IS GIVEN THAT ALL EXISTING UTILITIES ARE SHOWN OR THAT THE GIVEN LOCATIONS ARE EXACT. CONFIRMATION OF EXISTENCE AND EXACT LOCATION OF ALL SERVICES MUST BE OBTAINED FROM THE INDIVIDUAL UTILITIES BEFORE PROCEEDING WITH CONSTRUCTION.</p>	<p>B.M. ELEV.</p> <p>CONSTRUCTION COMPLETION DATE: YYYY MM DD</p> <table border="1" style="width:100%; height: 40px;"> <tr><td> </td><td> </td><td> </td><td> </td></tr> </table>					<p>ENGINEER'S SEAL</p> <p>ORIGINAL SIGNED BY S.R.J. COURNOYER 12-11-28</p> <p>CONSULTANT DRAWING NUMBER _____</p>	<p>THE CITY OF WINNIPEG WATER AND WASTE DEPARTMENT ENGINEERING DIVISION</p>	<p>2013 SEWER RENEWALS BY CIPP LINING MOUNTAIN AVENUE MH AT AIRLIES STREET TO MH AT MINNIGAFFE STREET</p>	<p>SHEET 33 OF 46</p> <p>CITY DRAWING NUMBER 10653</p>																							
<table border="1" style="width:100%; border-collapse: collapse;"> <thead> <tr> <th>NO.</th> <th>REVISIONS</th> <th>DATE</th> <th>BY</th> </tr> </thead> <tbody> <tr><td> </td><td> </td><td> </td><td> </td></tr> </tbody> </table>		NO.	REVISIONS	DATE	BY					<table border="1" style="width:100%; border-collapse: collapse;"> <tr> <td>DESIGNED BY</td> <td>SC</td> <td>CHECKED BY</td> <td>SC</td> </tr> <tr> <td>DRAWN BY</td> <td>RS</td> <td>APPROVED BY</td> <td>KZ</td> </tr> <tr> <td>SCALE:</td> <td rowspan="2">1:750</td> <td>RELEASED FOR CONSTRUCTION</td> <td>_____</td> </tr> <tr> <td>HORIZONTAL</td> <td>_____</td> </tr> <tr> <td>VERTICAL</td> <td>_____</td> <td>_____</td> <td>_____</td> </tr> </table>	DESIGNED BY	SC	CHECKED BY	SC	DRAWN BY	RS	APPROVED BY	KZ	SCALE:	1:750	RELEASED FOR CONSTRUCTION	_____	HORIZONTAL	_____	VERTICAL	_____	_____	_____	<p>DATE 2013 12 10</p> <p>PLOT DATE: 2013 12 10</p>	<p>BID OPPORTUNITY: 965-2013 CONTRACT NUMBER: 13</p> <p>FILE PATH: R:\DRAWINGS\SEWER\2013_RENEWALS\CIPP'S\CONTRACT 13\CIPP's\ FILE NAME: MOUNTAIN.dwg</p>		
NO.	REVISIONS	DATE	BY																													
DESIGNED BY	SC	CHECKED BY	SC																													
DRAWN BY	RS	APPROVED BY	KZ																													
SCALE:	1:750	RELEASED FOR CONSTRUCTION	_____																													
HORIZONTAL		_____																														
VERTICAL	_____	_____	_____																													