



General Notes

1. All existing trees, sidewalks, curbs, catch basins, culverts, survey markers, to remain are to be protected during construction. Any damage to them is to be made good by the Contractor. Maintain positive drainage into all catch basins and curb inlets.
2. All work is to be warranted for a period of not less than 1 year.
3. Contractor is to limit operations to the area within the area of work shown on the drawing. Should areas outside of this limit be damaged during the course of construction, Contractor is to make good the damage at his own expense.
4. Contractor is to obtain location of all utilities prior to construction. If using power equipment to excavate contractor must notify Hydro and Gas and telephone utilities and take steps to avoid damaging their installations.
5. All dimensions are in meters unless otherwise noted.
6. Contractor to confirm all dimensions and report any discrepancies to Contract Administrator prior to construction.
7. Layout is to be approved by Contract Administrator prior to any construction or demolition/removals.

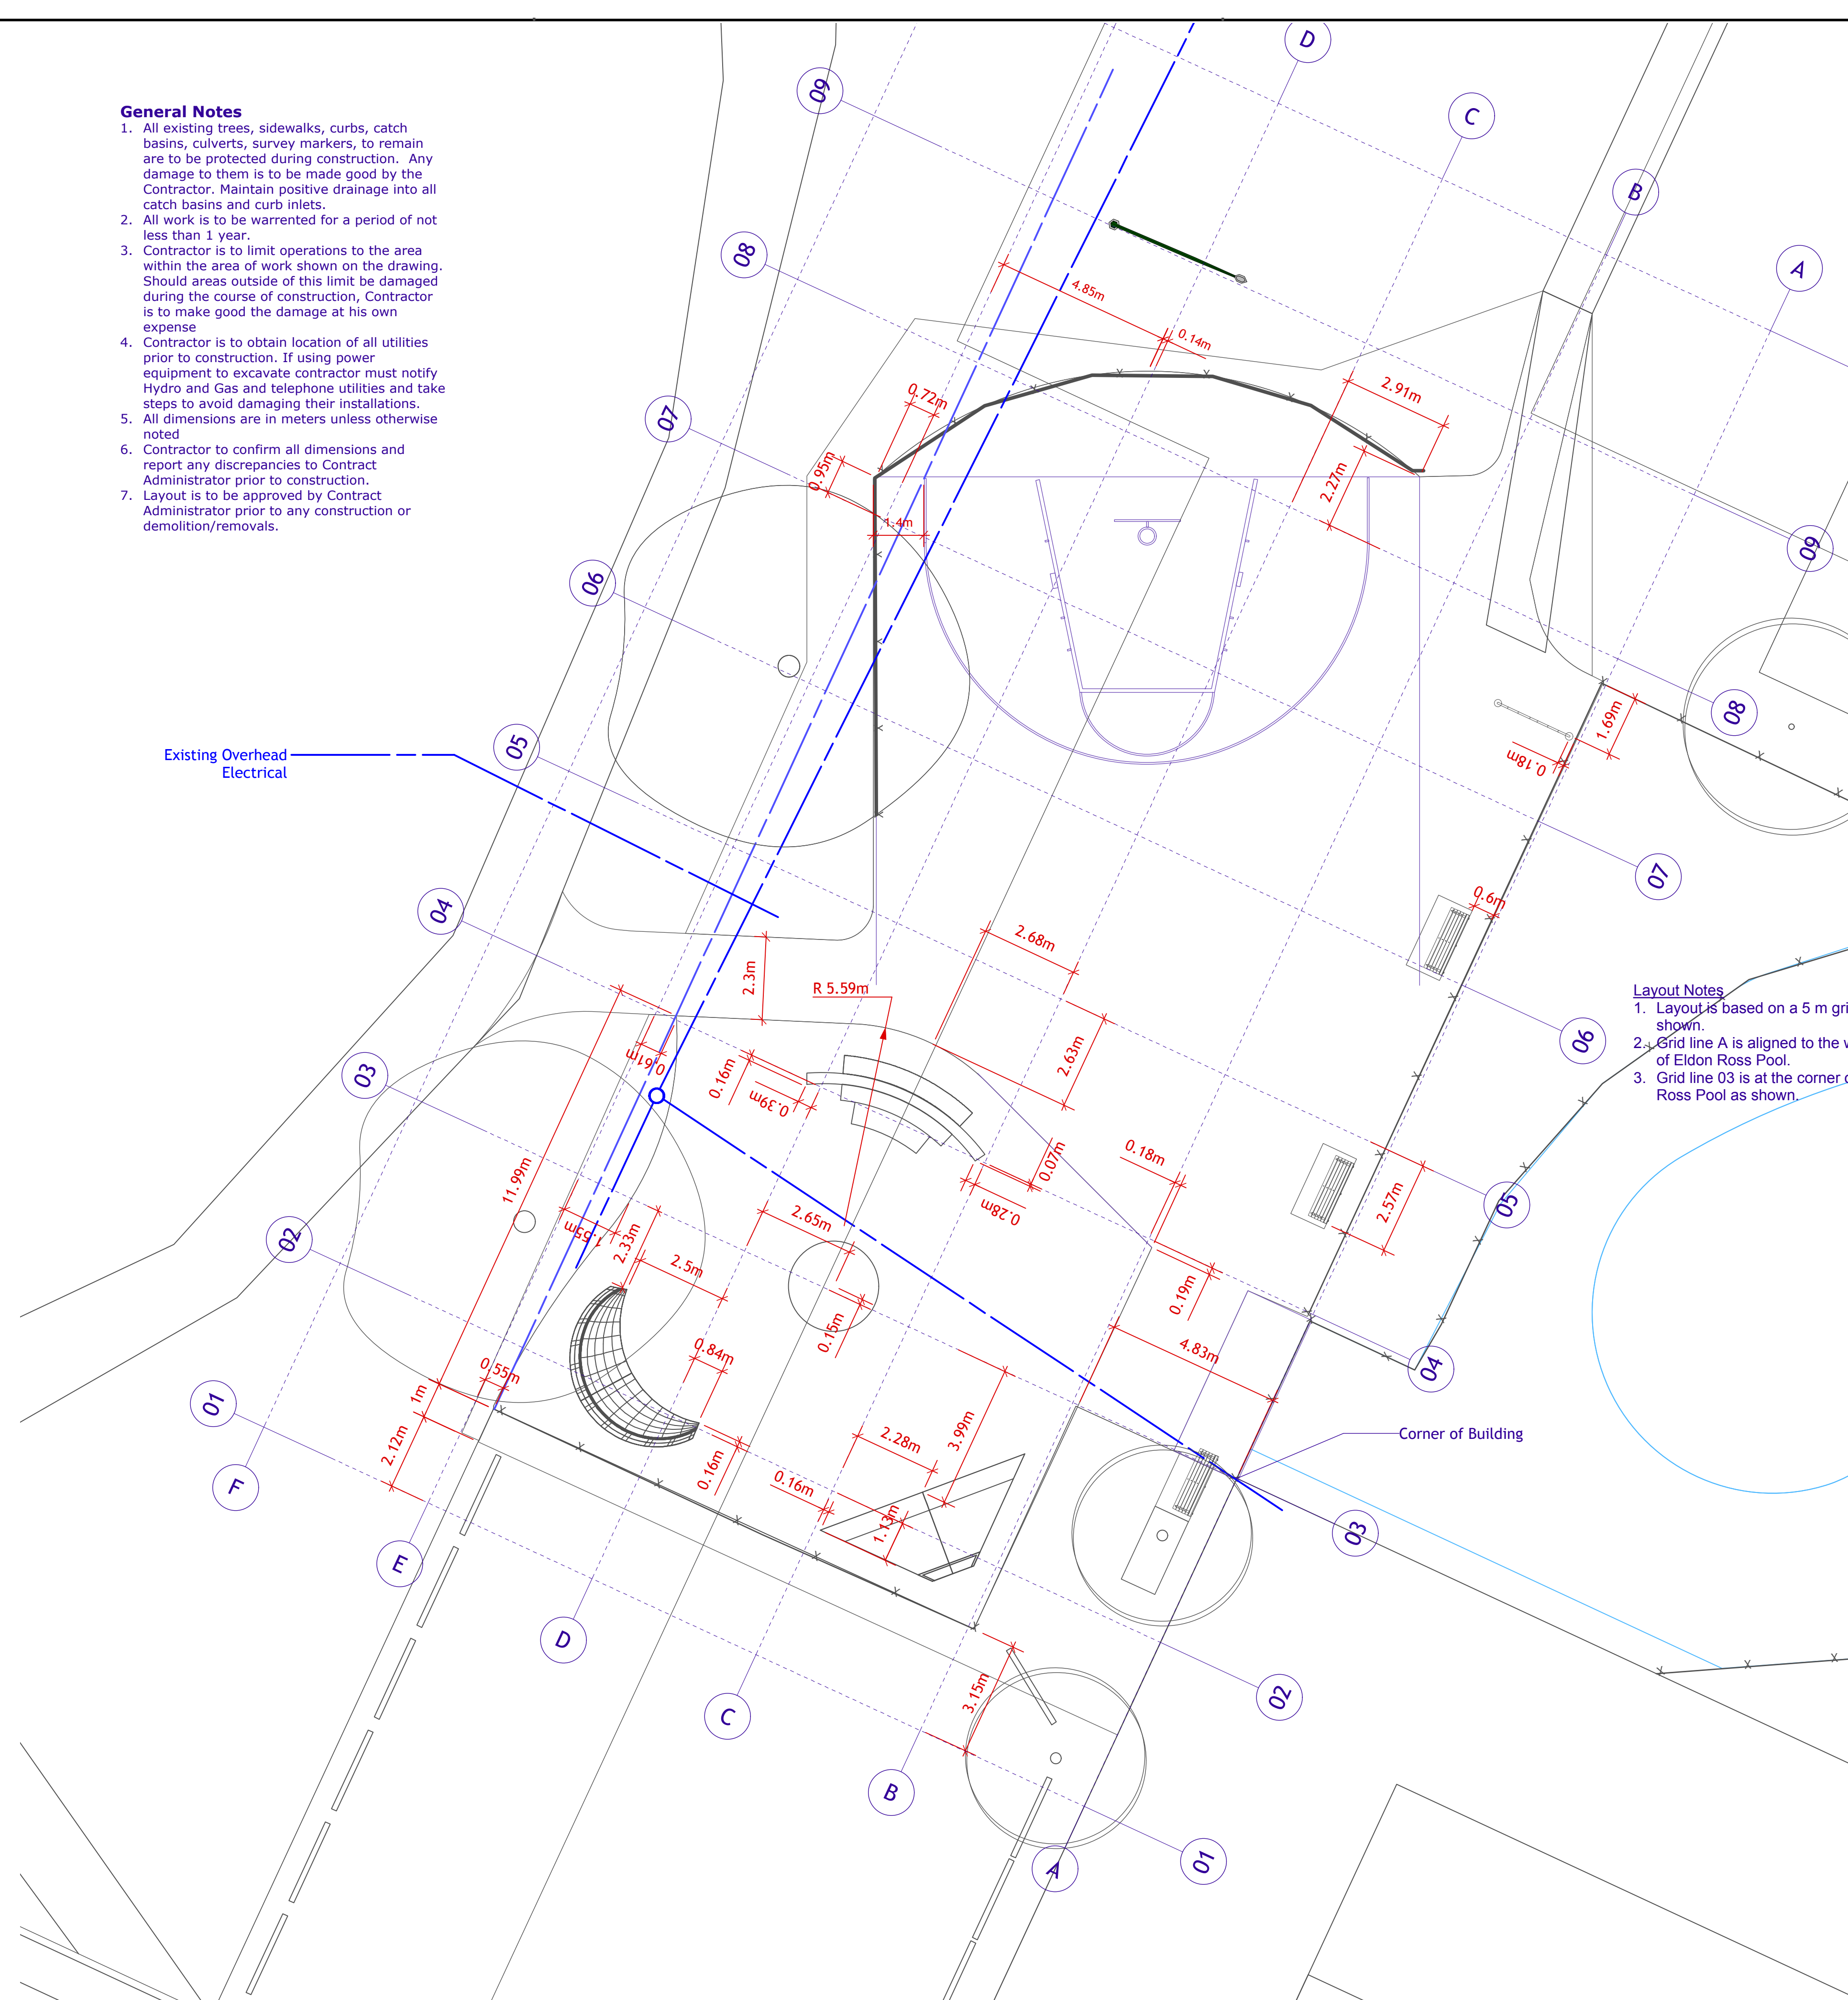

Layout Notes

1. Layout is based on a 5 m grid as shown.
2. Grid line A is aligned to the west wall of Eldon Ross Pool.
3. Grid line 03 is at the corner of Eldon Ross Pool as shown.

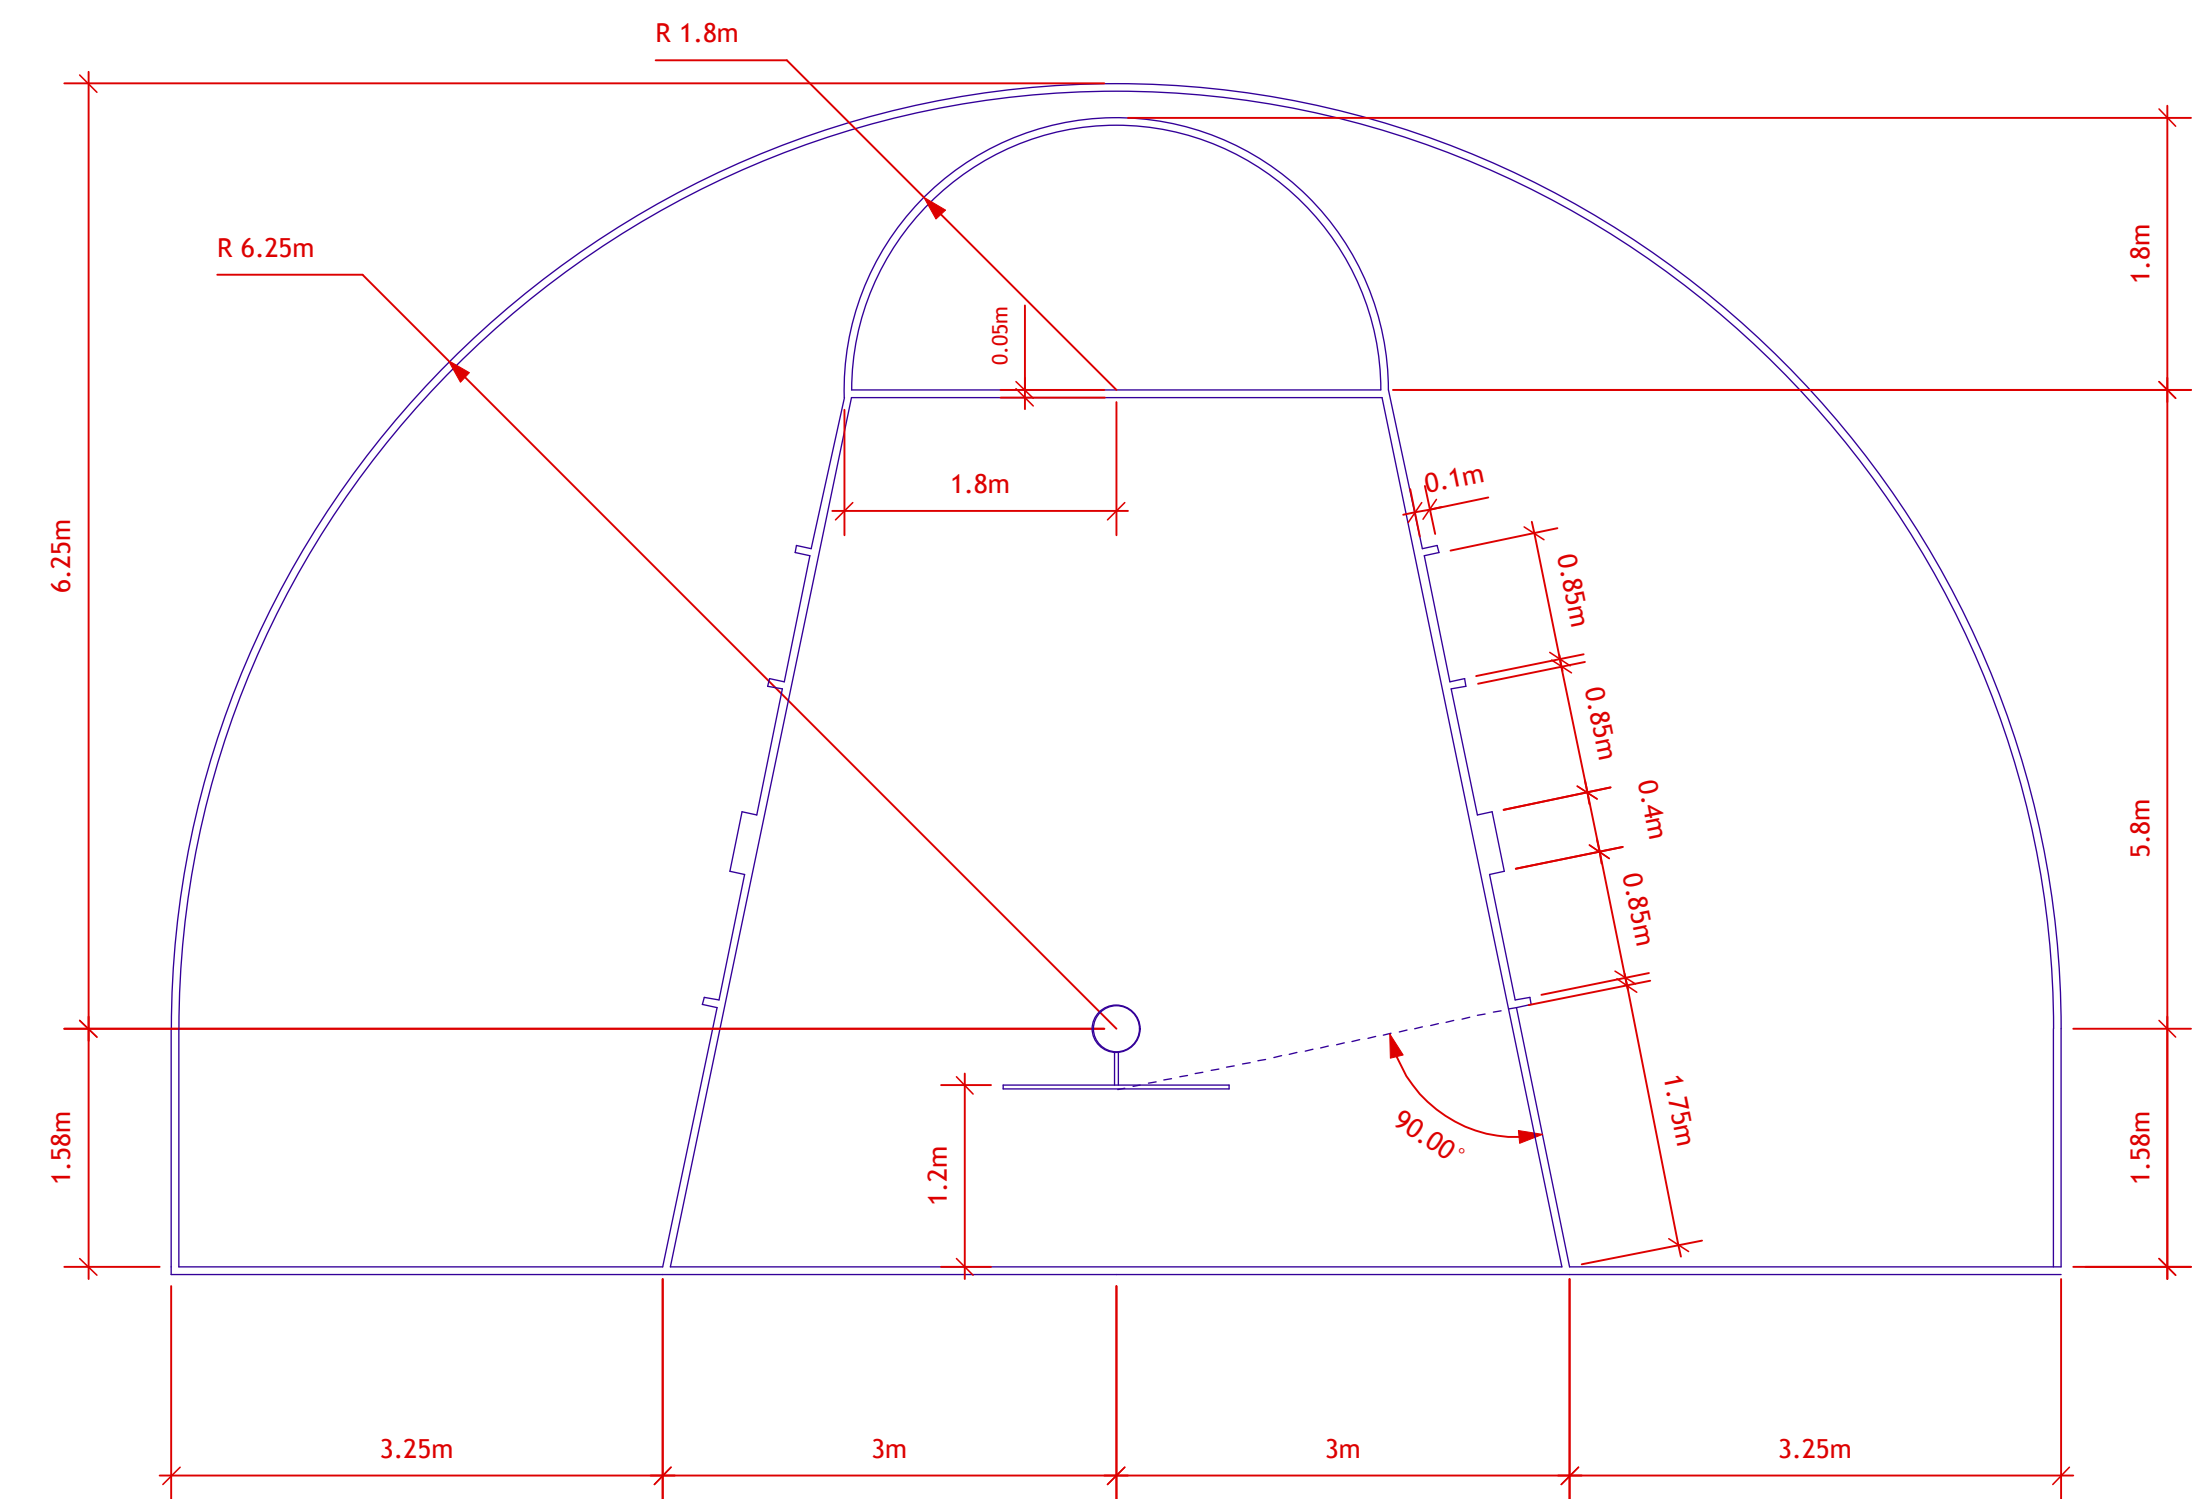

2 Basketball Key Layout (line painting)
L-4 Scale: 1:50

1. This drawing shall not be used for construction unless signed and sealed by Landscape Architect.
2. Variations and modifications to the work shown will not be allowed without prior written consent of Landscape Architect.
3. Drawing and Specifications, as instruments of service, are the property of the Landscape Architect. The copyright is reserved in the name of the Landscape Architect. No reproduction may be made without the prior written consent of the Landscape Architect.
4. Contractors/bidders are hereby granted a limited licence to reproduce these drawings for the purposes of bidding. Such reproductions are not to be used for construction.

METAL SLAT WR:
Black Finish: Product # 52501063BLK
Galvanized Finish: Product # 52501063GLV

WIRE BASKET:
Black Finish: Product # 52501058
Galvanized Finish: Product # 52501058GLV

Drawing Title: **WASTE RECEPTACLE SIDE OPENING METAL SLAT TYPE**
Drawing No: **SCD-119**

WIRE BASKET

METAL SLAT WR

NOTE FOR BLACK FINISH:
- POWDERCOATED - METAL SUITABLY CLEANED TO REMOVE ANY GREASE, WAX, ETC. FOR PROPER PAINT BONDING TO OCCUR. BASE COAT ZINC RICH PRIMER BAKED WITH A FINAL THICKNESS OF PAINT BETWEEN 5-8 MIL.

NOTE FOR GALVANIZED FINISH:
- METAL TO BE HOT DIPPED GALVANIZED.

REVISION: 2
DATE: December 20, 2012
SCALE: N.T.S.
DRAWN BY: SP

The City of Winnipeg
Planning, Property and Development Department
Planning and Land Use Division
Unit 15 - 30 Fort Street, Winnipeg, MB, R3C 4X5

No.	Date	Issue Notes
B	11/17/13	For Bid Opp
A	8/22/13	For Pre Bid Opp Review

Project Title: **Eldon Ross & Pacific Dee Skate Spot and Basketball Half Court**

Drawing Title: **Layout Plan**

Drawing No: **L-4**

