


DWG NORTH

SEE DRAWING C0201

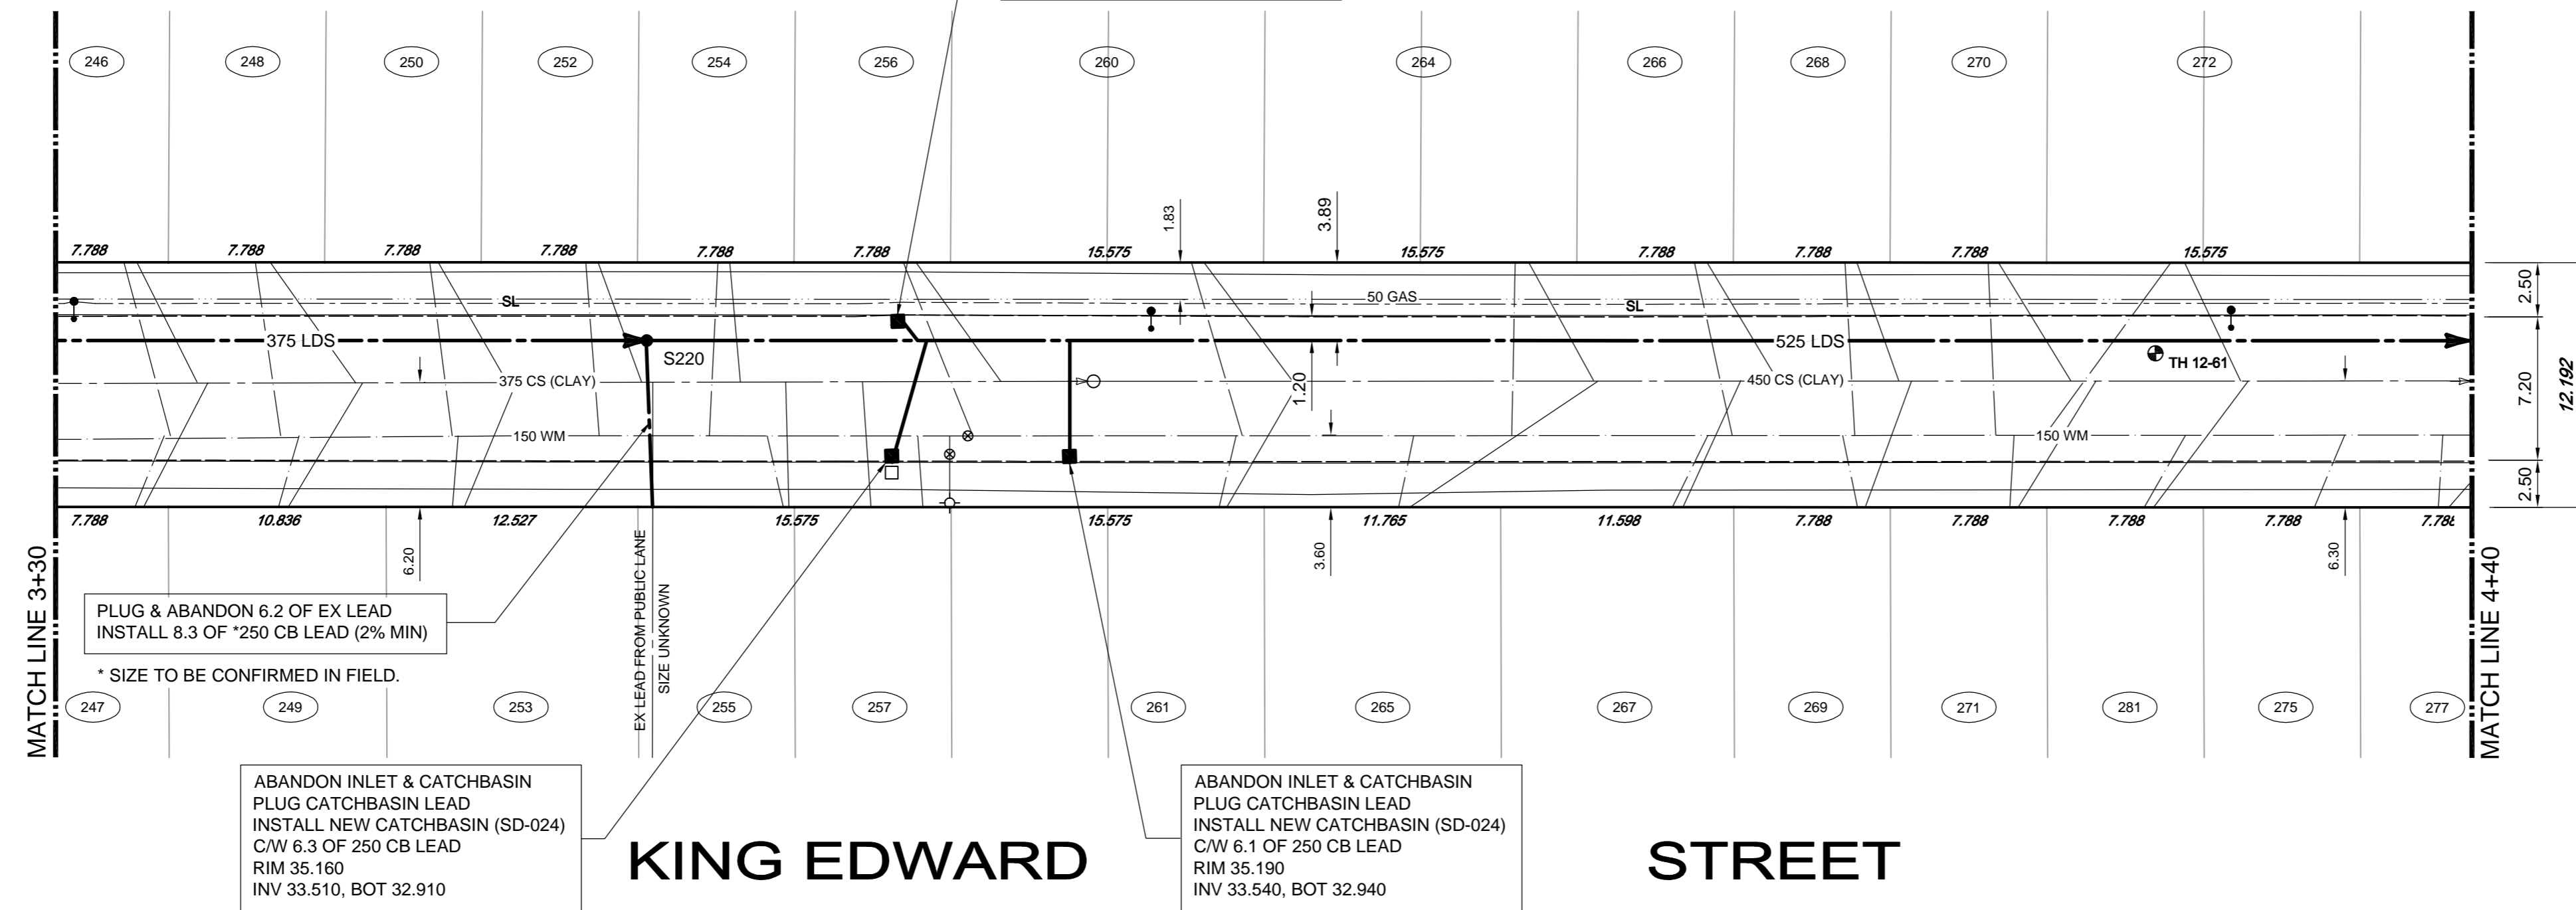


SEE DRAWING C0203

- CONSTRUCTION NOTES:**
1. LOCATION OF ALL SEWER AND WATER LINES TO BE CONFIRMED IN THE FIELD.
 2. SEWER AND WATER SERVICES SHOWN ON DRAWINGS ARE APPROXIMATE ONLY.
 3. INSTALL NEW SEWER AND CATCHBASIN LEADS BY TRENCHLESS METHODS, UNLESS NOTED OTHERWISE.
- GENERAL NOTES:**
1. CHAINAGE IS ALONG WEST LIMIT OF KING EDWARD STREET.
 2. STATION 6+00 = SOUTH LIMIT OF NESS AVENUE.
 3. SEE SPECIFICATIONS FOR DETAILED TEST HOLE INFORMATION.

APEGM
Certificate of Authorization
TETRA TECH WEI Inc.
No. 5313 Date: April 30, 2014

WARNING
IF POWER EQUIPMENT OR EXPLOSIVES ARE TO BE USED FOR EXCAVATION ON THIS PROJECT THE CONTRACTOR MUST:
1. NOTIFY THE GAS COMPANY OF THE PROPOSED LOCATION OF EXCAVATION.
2. TAKE PRECAUTION TO AVOID DAMAGE TO GAS COMPANY INSTALLATIONS. SEE PROVINCIAL REGULATION 1492 FOR DETAILS.

EXISTING	LEGEND-PLAN	PROPOSED	EXISTING	LEGEND-PLAN	PROPOSED	EXISTING	LEGEND-PLAN	PROPOSED
150 WM	WATERMAIN	150 WM	BEND	BEND	ANCHOR	LOCATION APPROVED UNDERGROUND STRUCTURES	B.M. ELEV.	
400 FM	FEEDERMAIN	400 FM	TEE	TEE	TREE	SUPV. U/G STRUCTURES COMMITTEE	DATE	
300 LDS	LAND DRAINAGE SEWER	300 LDS	CURB STOP	CURB STOP	LEGAL DIMENSION	NOTE:		
250 WWS	WASTEWATER SEWER	250 WWS	PLUG	PLUG	SURVEY BAR	LOCATION OF UNDERGROUND STRUCTURES AS SHOWN ARE BASED ON THE BEST INFORMATION AVAILABLE. BUT NO GUARANTEE IS GIVEN THAT ALL EXISTING UTILITIES ARE SHOWN OR THAT THE GIVEN LOCATIONS ARE EXACT. CONFIRMATION OF EXISTENCE AND EXACT LOCATION OF ALL SERVICES MUST BE OBTAINED FROM THE INDIVIDUAL UTILITIES BEFORE PROCEEDING WITH CONSTRUCTION.		
300 CS	COMBINED SEWER	300 CS	MANHOLE	MANHOLE	TRAFFIC SIGNAL			
200 FCM	FORCEMAIN	200 FCM	CATCHBASIN	CATCHBASIN	GAS			
	JUNCTIONS		CURB INLET	CURB INLET	HYDRO			
	HYDRANT		ADDRESS	ADDRESS	MTS			
	VALVE		HYDRO POLE	HYDRO POLE	SIDEWALK			
	REDUCER		LIGHT STANDARD	LIGHT STANDARD	CURB			

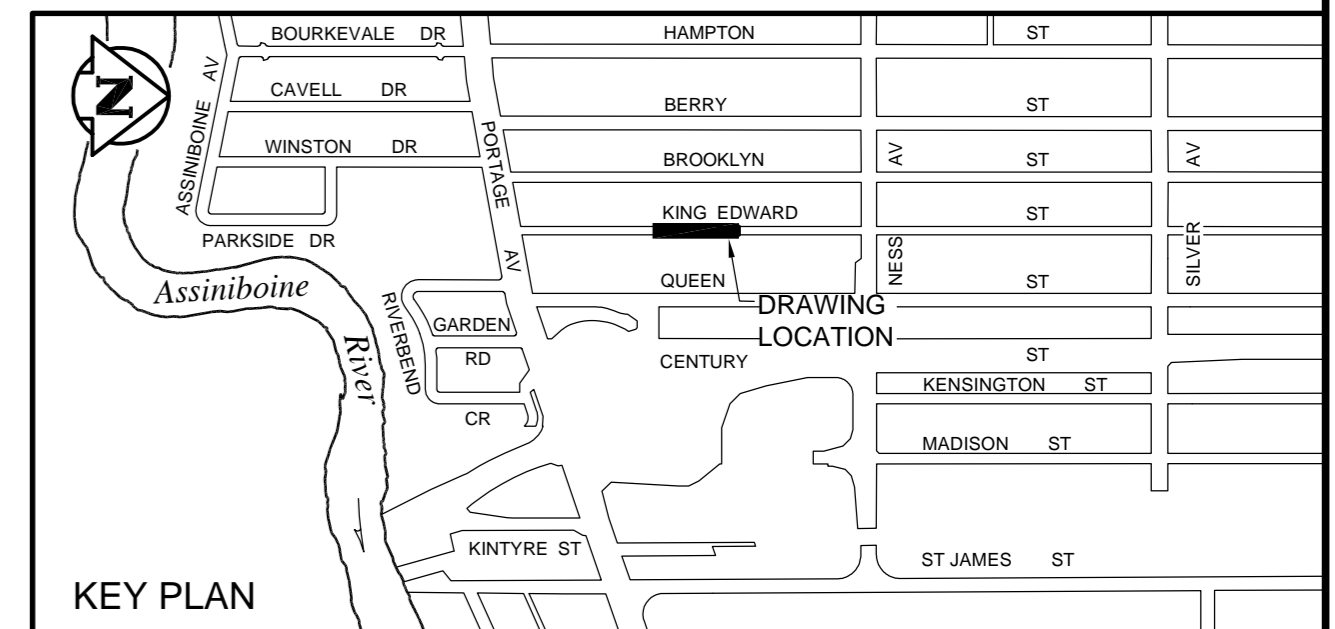

THE CITY OF WINNIPEG
WATER AND WASTE DEPARTMENT

FERRY ROAD AND RIVERBEND
COMBINED SEWER RELIEF WORKS
CONTRACT 2

KING EDWARD STREET
221m NORTH OF PORTAGE AVENUE TO
160m SOUTH OF NESS AVENUE

ORIGINAL DRAWING REVISION "00" SEALED BY K.J. McRAE 13.11.27

CONSULTANT DRAWING NO. 1000120300-DWG-C0202

CITY DRAWING NUMBER 10679
SHEET 2 OF 17
C0202

DESIGNED BY	CHECKED BY	DATE	BY
KJM, GWC			
DRAWN BY NL	APPROVED BY		
	RELEASED FOR CONSTRUCTION		
01 ISSUED FOR TENDER	13.11.28	KJM	
00 ISSUED FOR APPROVAL	13.11.27	KJM	
NO. REVISIONS	DATE	BY	
	13.09.10		