
236.0 235.0 234.0 233.0 232.0 232.0 231.0 230.0	Image: Sector in the sector	EX WEST PROPERTY LINE Image: Constraint of the constrain	Y ROLD 2012 WORK CML 30 DATA SHORTCUTS/PRODUCTION DRAWINGS/0201-0207 KING EDMARD ST_PORTAGE TO SILVER.ROLG 15.11.27 12.10 36.0
	333 340 346 346 346 333 340 346 346 346 335 375 CS (CONC) 750 LDS 5223 523	D-024)	TOTOL CONSTRUCTION NOTES: 1<
Image: Contract of the second seco	337 341 343 345 94 + SIZE TO BE CONF ABANDON INLET & CATCHBASIN PLUG CATCHBASIN LEAD INSTALL NEW CATCHBASIN (SD-024) CW 6.2 OF 250 CB LEAD RIM 34.190 INV 32.540, BOT 31.940 ABANDON INLET & CATCHBASIN PLUG CATCHBASIN (SD-024) CW 6.2 OF 250 CB LEAD RIM 34.190 INV 32.540, BOT 31.940 KING EDWARD LOCATION APPRO UNDERGROUND STRUCT	OCE LEAD (2% MIN) IM IRMED IN FIELD. 35 35 35 35 35 35 35 35 35 35 36 36 38 37 39 38 37 IN IN 35 35 35 35 36 38 37 39 38 37 IN IN IN	BID OPPORTUNITY No. 990-2013

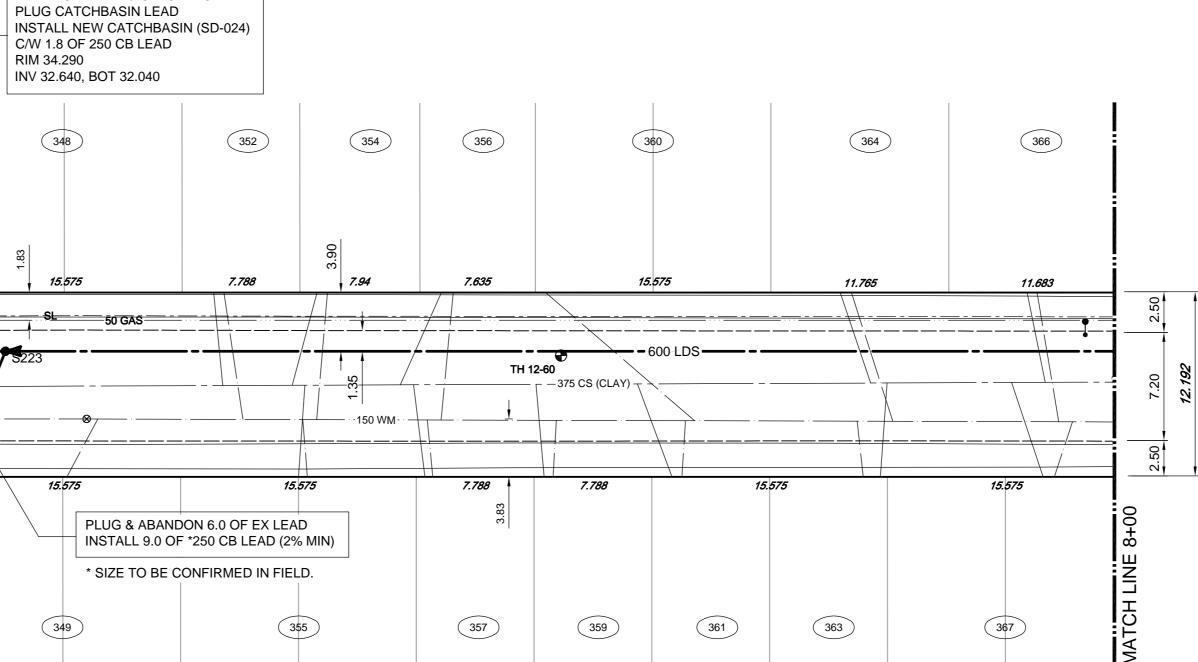

	BID OPPORTUNITY No. 990-2013					
[HAMPTON	ST			
			ST			
	WINSTON DR PORT		∖ ST ₹			
			ST			
			ST			
	Assiniboline River River River Roman Roman RD RD					
	Rive!	CENTURY KE	ST			
			ADISON ST			
			JAMES ST			
	KEY PLAN					
WING ALED BY		ITY OF W ND WASTE DE		•		
E	FERRY ROAD AND RIVERBEND COMBINED SEWER RELIEF WORKS		CITY DRAWING NUMBER 10682			
	CONTRACT 2		SHEET 5 OF 1	7		
	KING EDWARD STREET					
ING NO. -C0205	57m NORTH OF NESS AVENUE TO 177m NORTH OF NESS AVENUE		C0205			