




**C SECTION**  
1:10

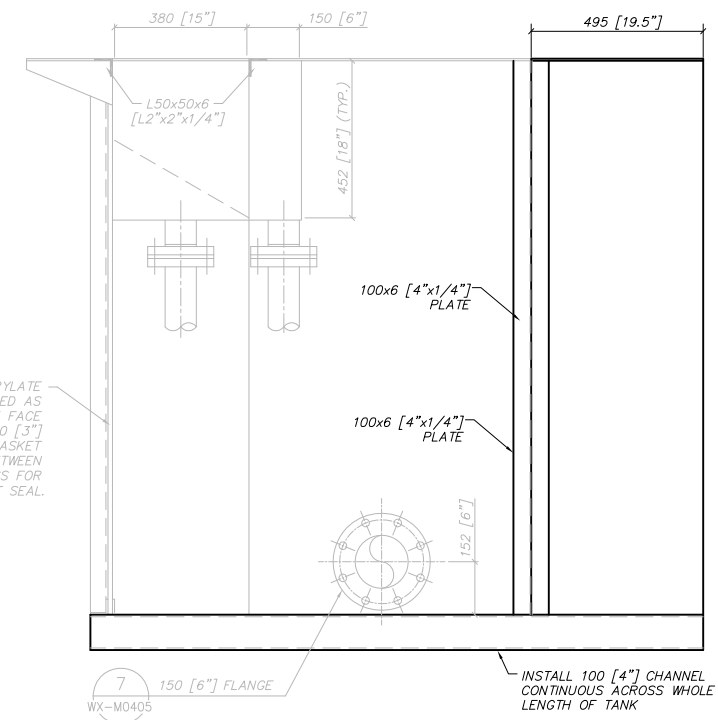


**E SECTION**  
1:10

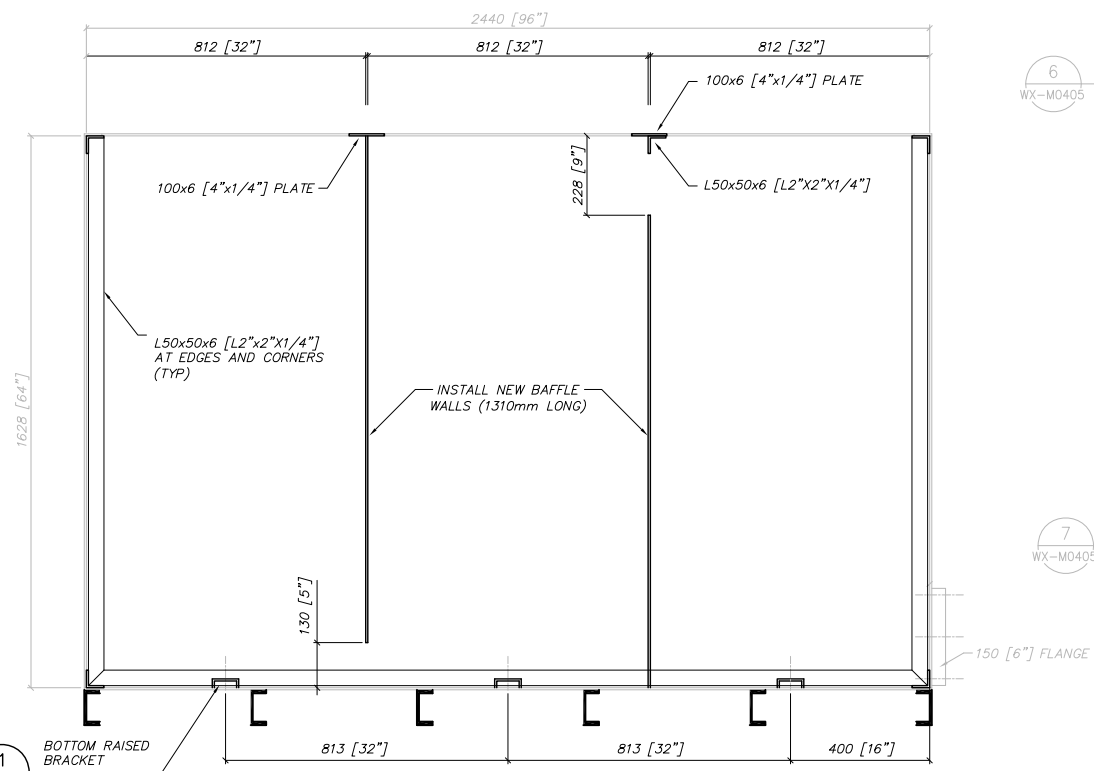

**D SECTION**  
1:10

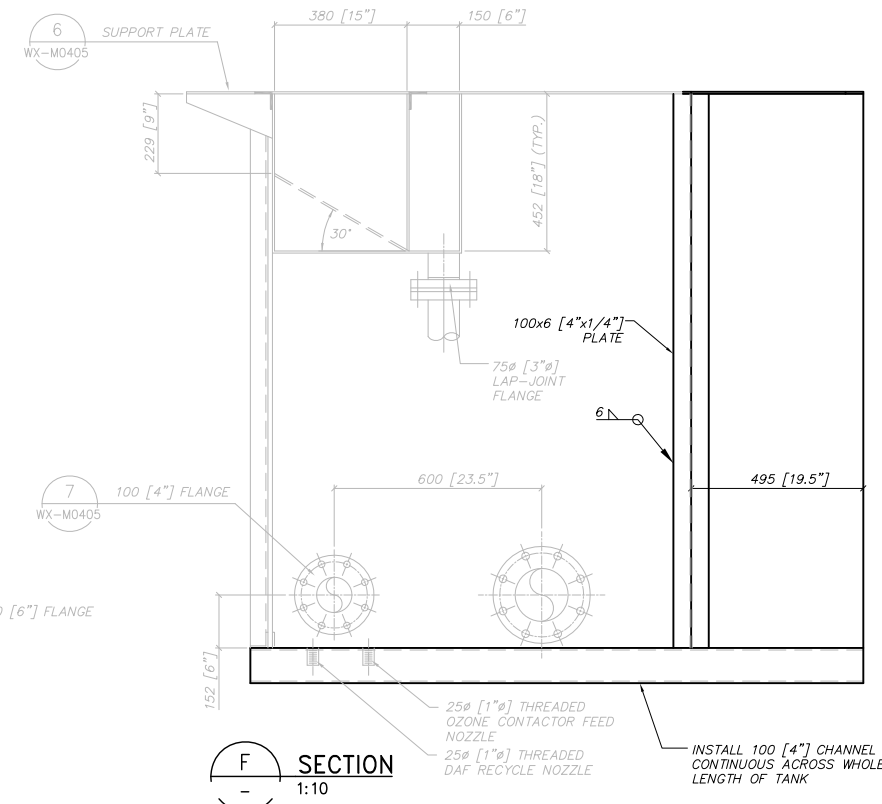

**F SECTION**  
1:10

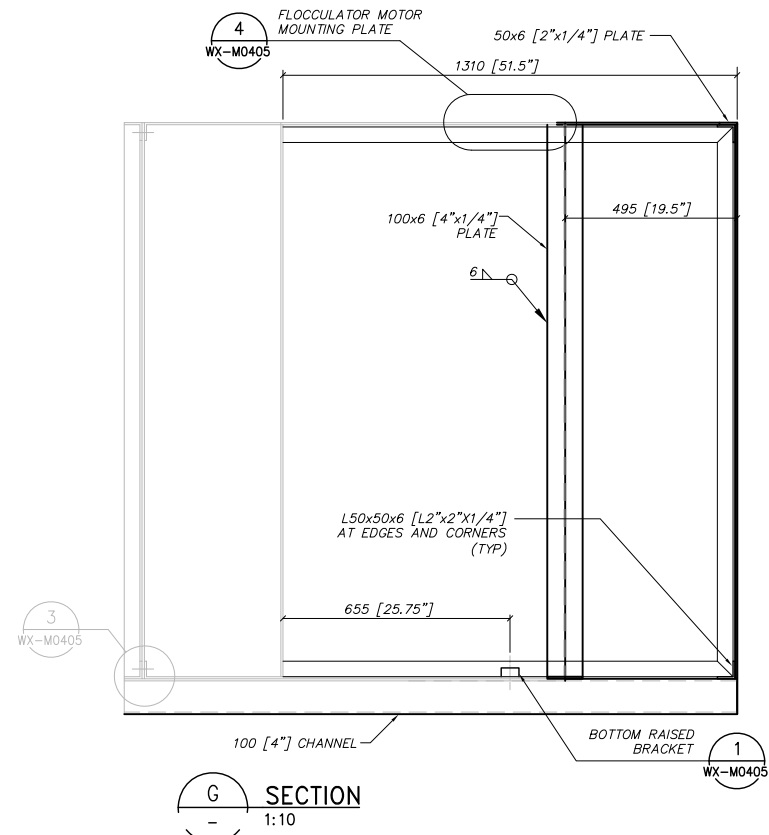

**G SECTION**  
1:10

B.M. ELEV. CONSTRUCTION COMPLETION DATE: YYYY MM DD				ENGINEER'S SEAL		THE CITY OF WINNIPEG WATER AND WASTE DEPARTMENT ENGINEERING DIVISION	
DESIGNED BY	KG	CHECKED BY	BW	CITY OF WINNIPEG WATER TREATMENT RESEARCH AND PROCESS OPTIMIZATION FACILITY		SHEET X OF X	
DRAWN BY	JBC	APPROVED BY	BW	PROCESS MECHANICAL		CITY DRAWING NUMBER	
SCALE:	HORIZONTAL 1:50	RELEASED FOR CONSTRUCTION		DISSOLVED AIR FLOTATION UNIT		1-0601X-M0007-002-00	
ISSUED FOR QUOTATION	14/03/27	JBC		PLAN AND SECTIONS			
NO.	REVISIONS	DATE	BY	DATE	2014 03 27		
				CONSULTANT DRAWING NUMBER	WX-M0404		
				PLOT DATE:	2014 03 27		
				BID OPPORTUNITY:	XXX-20XX		
				CONTRACT NUMBER:	X		
				FILE PATH:	\\WINNPEG\Proj\WinnipegCityof\462784\Waterworks\OMS\DLV\		
				FILE NAME:	462784-M-0403.dwg		