
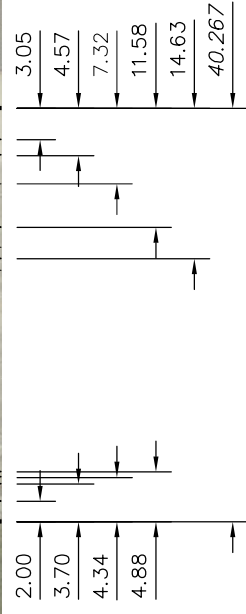


SEWER JUNCTION INFORMATION FROM SEWER VIDEO INSPECTION  
SEWER ID S-MA70026667

DISTANCE FROM MH ID S-MH00013760	DIAMETER	CLOCK
19.0	150	2
19.6	150	10
39.4	150	1
39.9	150	10
55.6	150	2
56.3	150	10
58.9	150	2
59.4	150	10
77.9	150	10
87.9	150	1
88.5	150	10
90.6	150	11
96.6	150	1
106.7	150	12

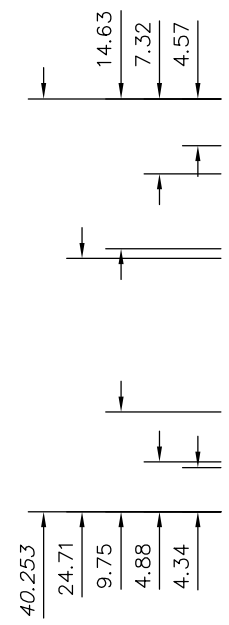

**WARNING**

IF POWER EQUIPMENT OR EXPLOSIVES ARE TO BE USED FOR EXCAVATION ON THIS PROJECT THE CONTRACTOR MUST:

- 1) NOTIFY THE GAS COMPANY OF THE PROPOSED LOCATION OF EXCAVATION.
- 2) TAKE PRECAUTION TO AVOID DAMAGE TO GAS COMPANY INSTALLATIONS.

SEE PROVINCIAL REGULATION 210/72 FOR DETAILS

S-MH00013760  
RIM 230.94  
WEIR 226.32  
INV N 225.38  
INV S 225.99  
INV W 225.87

**2.0 OF 375 SDR35 PVC SEWER REPAIR (SD-022A) AND REPLACE EXISTING MANHOLE.**

S-MH00013809  
RIM 230.84  
INV E 224.70  
INV S 224.70  
INV W 225.45

**METRIC**  
WHOLE NUMBERS INDICATE MILLIMETRES  
DECIMALIZED NUMBERS INDICATE METRES



LOCATION APPROVED UNDERGROUND STRUCTURES

SUPV. U/G STRUCTURES COMMITTEE DATE

NOTE:  
LOCATION OF UNDERGROUND STRUCTURES AS SHOWN ARE BASED ON THE BEST INFORMATION AVAILABLE BUT NO GUARANTEE IS GIVEN THAT ALL EXISTING UTILITIES ARE SHOWN OR THAT THE GIVEN LOCATIONS ARE EXACT. CONFIRMATION OF EXISTENCE AND EXACT LOCATION OF ALL SERVICES MUST BE OBTAINED FROM THE INDIVIDUAL UTILITIES BEFORE PROCEEDING WITH CONSTRUCTION.

B.M. ELEV.			
CONSTRUCTION COMPLETION DATE: YYYY MM DD			
NO.	REVISIONS	DATE	BY

DESIGNED BY	TS	CHECKED BY	SC
DRAWN BY	MA	APPROVED BY	KZ
SCALE:	1:750	RELEASED FOR CONSTRUCTION	
HORIZONTAL			
VERTICAL			
DATE	2014 12 11	DATE	
PLOT DATE:	2014 12 11		

ENGINEER'S SEAL

**ORIGINAL SIGNED BY S.R.J. COURNOYER 14/12/10**

CONSULTANT DRAWING NUMBER

**THE CITY OF WINNIPEG**  
WATER AND WASTE DEPARTMENT  
ENGINEERING DIVISION

2014 SEWER RENEWALS AND REPAIRS  
**MAIN STREET**  
MH AT COLLEGE AVENUE TO MH AT MOUNTAIN AVENUE

SHEET 21 OF 29  
CITY DRAWING NUMBER 10920