



**CARRUTHERS AVENUE**

NOTE: CHAINAGES SHOWN ARE ALONG S. R. OF CARRUTHERS AVE.

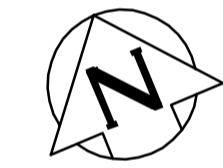

**SEWER SERVICE INFORMATION**

ADDRESS	SIZE (mm) MATERIAL	R DIST JUNCTION TIE	REMARKS
433 LANSLOWNE AV	3.9 E WHL		SERVICED OFF
435 LANSLOWNE AV	0.69 E OF 2ND MH AT ANDREWS ST		LANSLOWNE AV
435 LANSLOWNE AV	4.7 E WHL		SERVICED OFF
441 LANSLOWNE AV	91.88 E OF MH AT ANDREWS ST		LANSLOWNE AV
441 LANSLOWNE AV	5.6 E WHL		SERVICED OFF
448 MATHESON AV	76.59 E OF MH AT ANDREWS ST		LANSLOWNE AV
448 MATHESON AV	150	5.4 E WHL	SERVICED OFF
448 MATHESON AV	94.87 E OF MH AT COPP ST		MATHESON AV
453 CARRUTHERS AV	14.4 E WHL		SERVICED OFF
453 CARRUTHERS AV	87.07 E OF MH AT COPP ST		MATHESON AV
459 LANSLOWNE AV	3.4 E WHL		SERVICED OFF
459 LANSLOWNE AV	61.20 E OF MH AT ANDREWS ST		LANSLOWNE AV
462 MATHESON AV	150	1.8 E WHL	SERVICED OFF
462 MATHESON AV	48.97 E OF MH AT COPP ST		MATHESON AV
463 LANSLOWNE AV	5.6 E WHL		SERVICED OFF
463 LANSLOWNE AV	46.27 E OF MH AT ANDREWS ST		LANSLOWNE AV
465 LANSLOWNE AV	5.1 E WHL		SERVICED OFF
465 LANSLOWNE AV	30.72 E OF MH AT ANDREWS ST		LANSLOWNE AV
467 LANSLOWNE AV	0.3 E EHL		SERVICED OFF
467 LANSLOWNE AV	23.10 E OF MH AT ANDREWS ST		LANSLOWNE AV

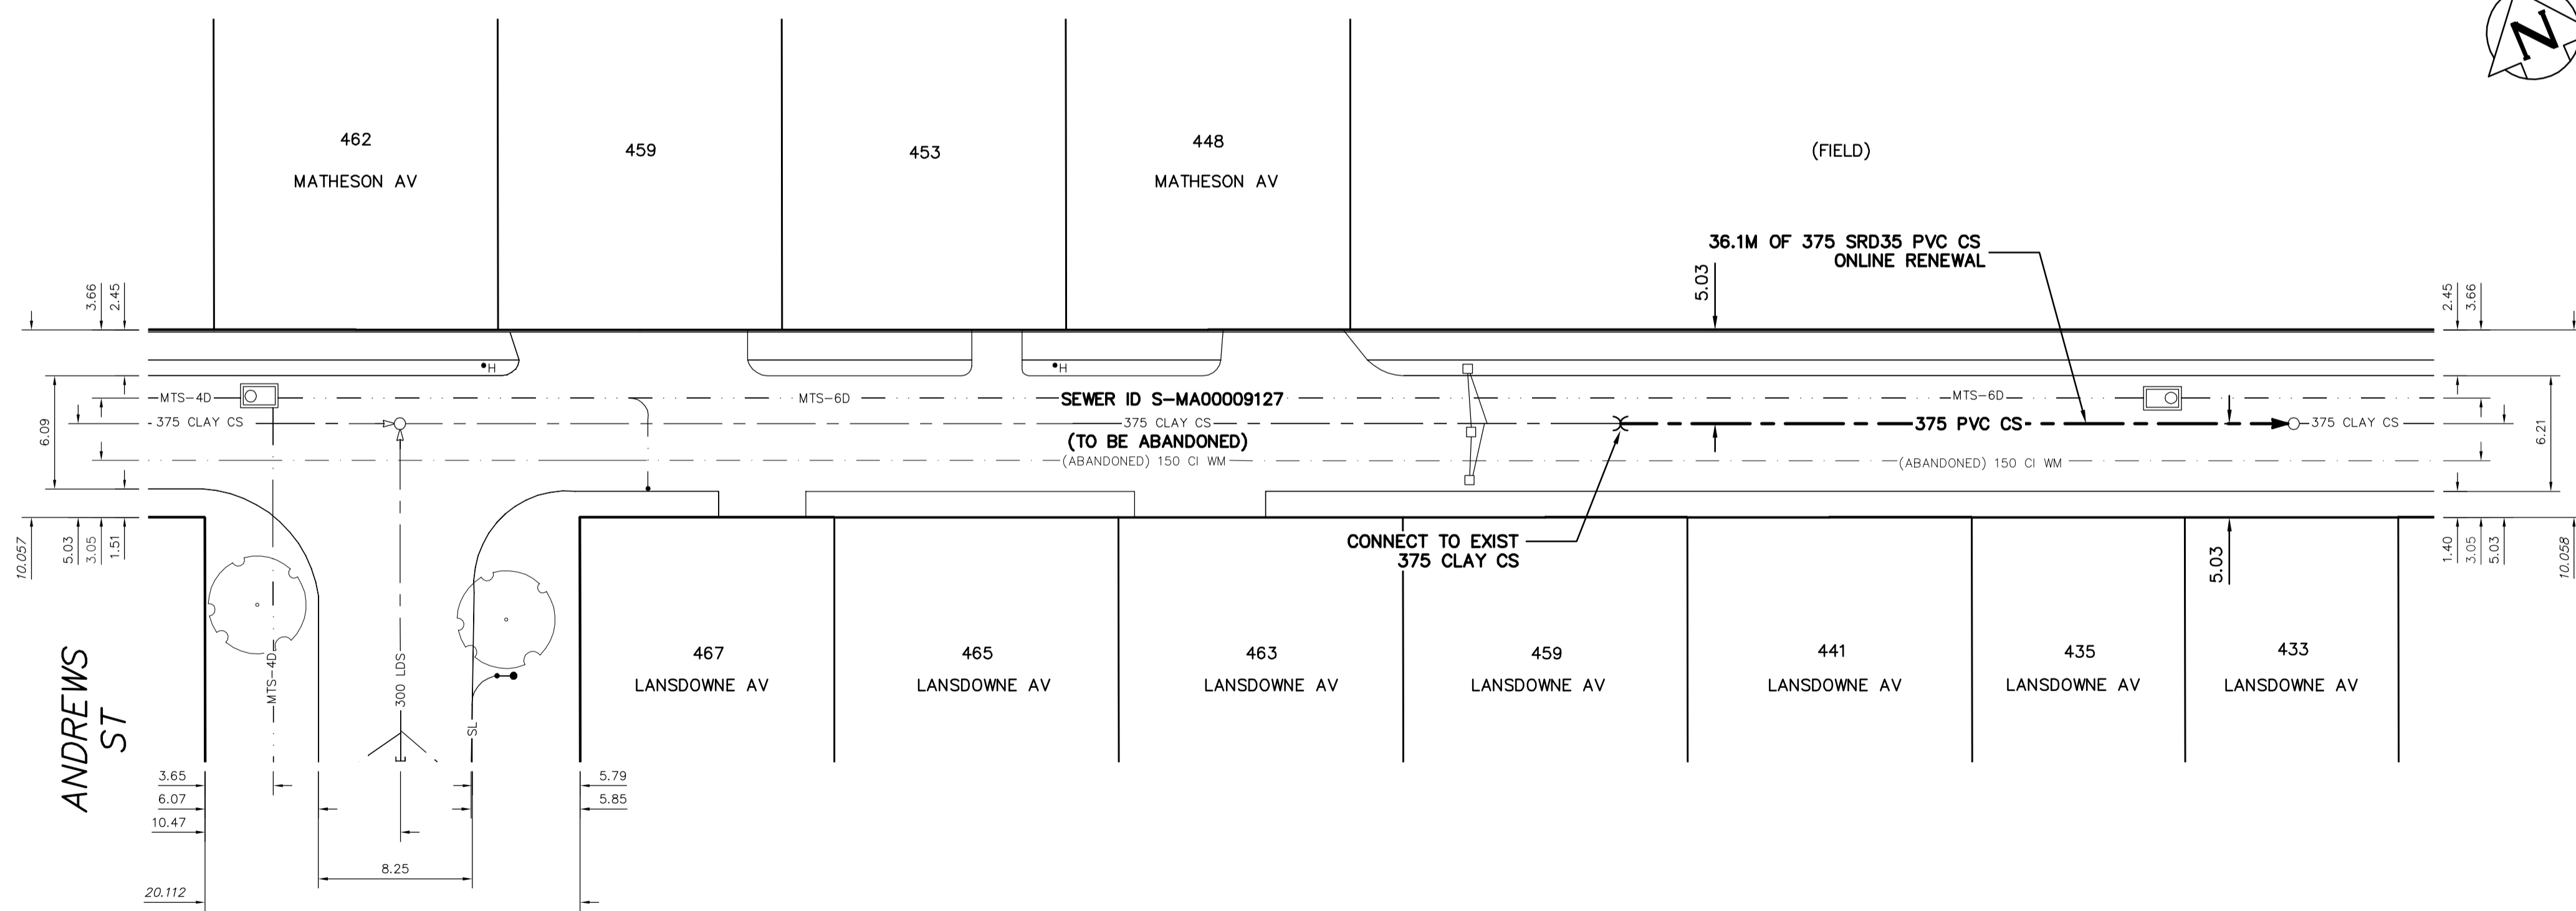


SEWER JUNCTION INFORMATION FROM SEWER VIDEO INSPECTION  
SEWER ID S-MA00009127

DISTANCE FROM MH ID S-MH00006660	DIAMETER	CLOCK
3.8	150	11
28.1	150	2
59.0	150	10

SEWER JUNCTION INFORMATION FROM SEWER VIDEO INSPECTION  
SEWER ID S-MA00009127

DISTANCE FROM MH ID S-MH00006745	DIAMETER	CLOCK
3.1	100	12
5.7	150	2
20.8	150	11
23.7	150	11
28.9	150	2
31.8	150	12

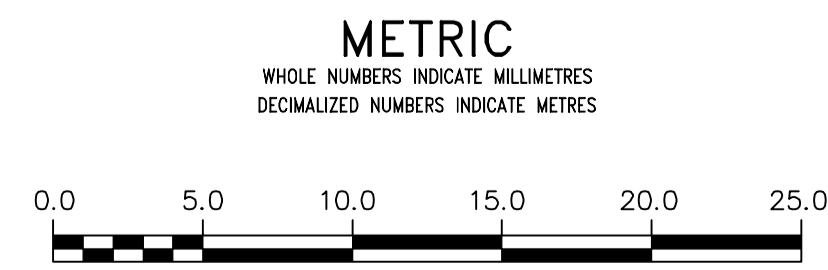

**WARNING**  
IF POWER EQUIPMENT OR EXPLOSIVES ARE TO BE USED FOR EXCAVATION ON THIS PROJECT THE CONTRACTOR MUST:  
1) NOTIFY THE GAS COMPANY OF THE PROPOSED LOCATION OF EXCAVATION.  
2) TAKE PRECAUTION TO AVOID DAMAGE TO GAS COMPANY INSTALLATIONS.  
SEE PROVINCIAL REGULATION 21072 FOR DETAILS

**LOCATION APPROVED UNDERGROUND STRUCTURES**  
SUPV. U/G STRUCTURES COMMITTEE DATE  
NOTE:  
LOCATION OF UNDERGROUND STRUCTURES AS SHOWN ARE BASED ON THE BEST INFORMATION AVAILABLE BUT NO GUARANTEE IS GIVEN THAT ALL EXISTING UTILITIES ARE SHOWN OR THAT THE GIVEN LOCATIONS ARE EXACT. CONFIRMATION OF EXISTENCE AND EXACT LOCATION OF ALL SERVICES MUST BE OBTAINED FROM THE INDIVIDUAL UTILITIES BEFORE PROCEEDING WITH CONSTRUCTION.

B.M. ELEV.  
CONSTRUCTION COMPLETION DATE: YYYY MM DD

NO.	REVISIONS	DATE	BY

DESIGNED BY	TS	CHECKED BY	SC
DRAWN BY	MA	APPROVED BY	KZ
SCALE:		RELEASED FOR CONSTRUCTION	
HORIZONTAL	1:250		
VERTICAL	1:50		
DATE	2014 12 11	DATE	
PLOT DATE:	2014 12 11		

ENGINEER'S SEAL  
ORIGINAL SIGNED BY S.R.J COURNOYER  
14/12/10  
CONSULTANT DRAWING NUMBER

**THE CITY OF WINNIPEG**  
WATER AND WASTE DEPARTMENT  
ENGINEERING DIVISION

2014 SEWER RENEWALS AND REPAIRS  
**CARRUTHERS AVENUE**  
MH AT ANDREWS STREET TO 1ST MH E OF ANDREWS STREET

SHEET 2 OF 4  
CITY DRAWING NUMBER 10974