



**SEWER SERVICE INFORMATION**

ADDRESS	SIZE (mm)	ℓ DIST	REMARKS
223 LANARK ST	150	11.2 N OF SL	RENEW TO ℓ
RESIDENTIAL	150	20.44 N OF 1ST MH S OF KINGSWAY	RENEW TO ℓ
644 KINGSWAY	150	19.1 N OF SL	RENEW TO ℓ
RESIDENTIAL	150	21.37 S OF MH @ KINGSWAY	RENEW TO ℓ
228 KINGSWAY	150	0.2 S OF NL	RENEW TO ℓ
RESIDENTIAL	150	6.26 N OF 1ST MH S OF KINGSWAY	RENEW TO ℓ
226 KINGSWAY	150	2.4 S OF NL	RENEW TO ℓ
RESIDENTIAL	150	11.60 N OF 1ST MH S OF KINGSWAY	RENEW TO ℓ
224 KINGSWAY	150	5.0 S OF NL	RENEW TO ℓ
RESIDENTIAL	150	21.20 N OF 1ST MH S OF KINGSWAY	RENEW TO ℓ
220 KINGSWAY	150	2.4 S OF NL	RENEW TO ℓ
RESIDENTIAL	150	36.90 N OF 1ST MH S OF KINGSWAY	RENEW TO ℓ
218 KINGSWAY	150	1.5 S OF NL	RENEW TO ℓ
RESIDENTIAL	150	50.69 N OF 1ST MH S OF KINGSWAY	RENEW TO ℓ
214 KINGSWAY	150	3.0 S OF NL	RENEW TO ℓ
RESIDENTIAL	150	22.84 S OF MH @ KINGSWAY	RENEW TO ℓ
210 KINGSWAY	150	0.5 S OF NL	RENEW TO ℓ
RESIDENTIAL	150	10.57 S OF MH @ KINGSWAY	RENEW TO ℓ

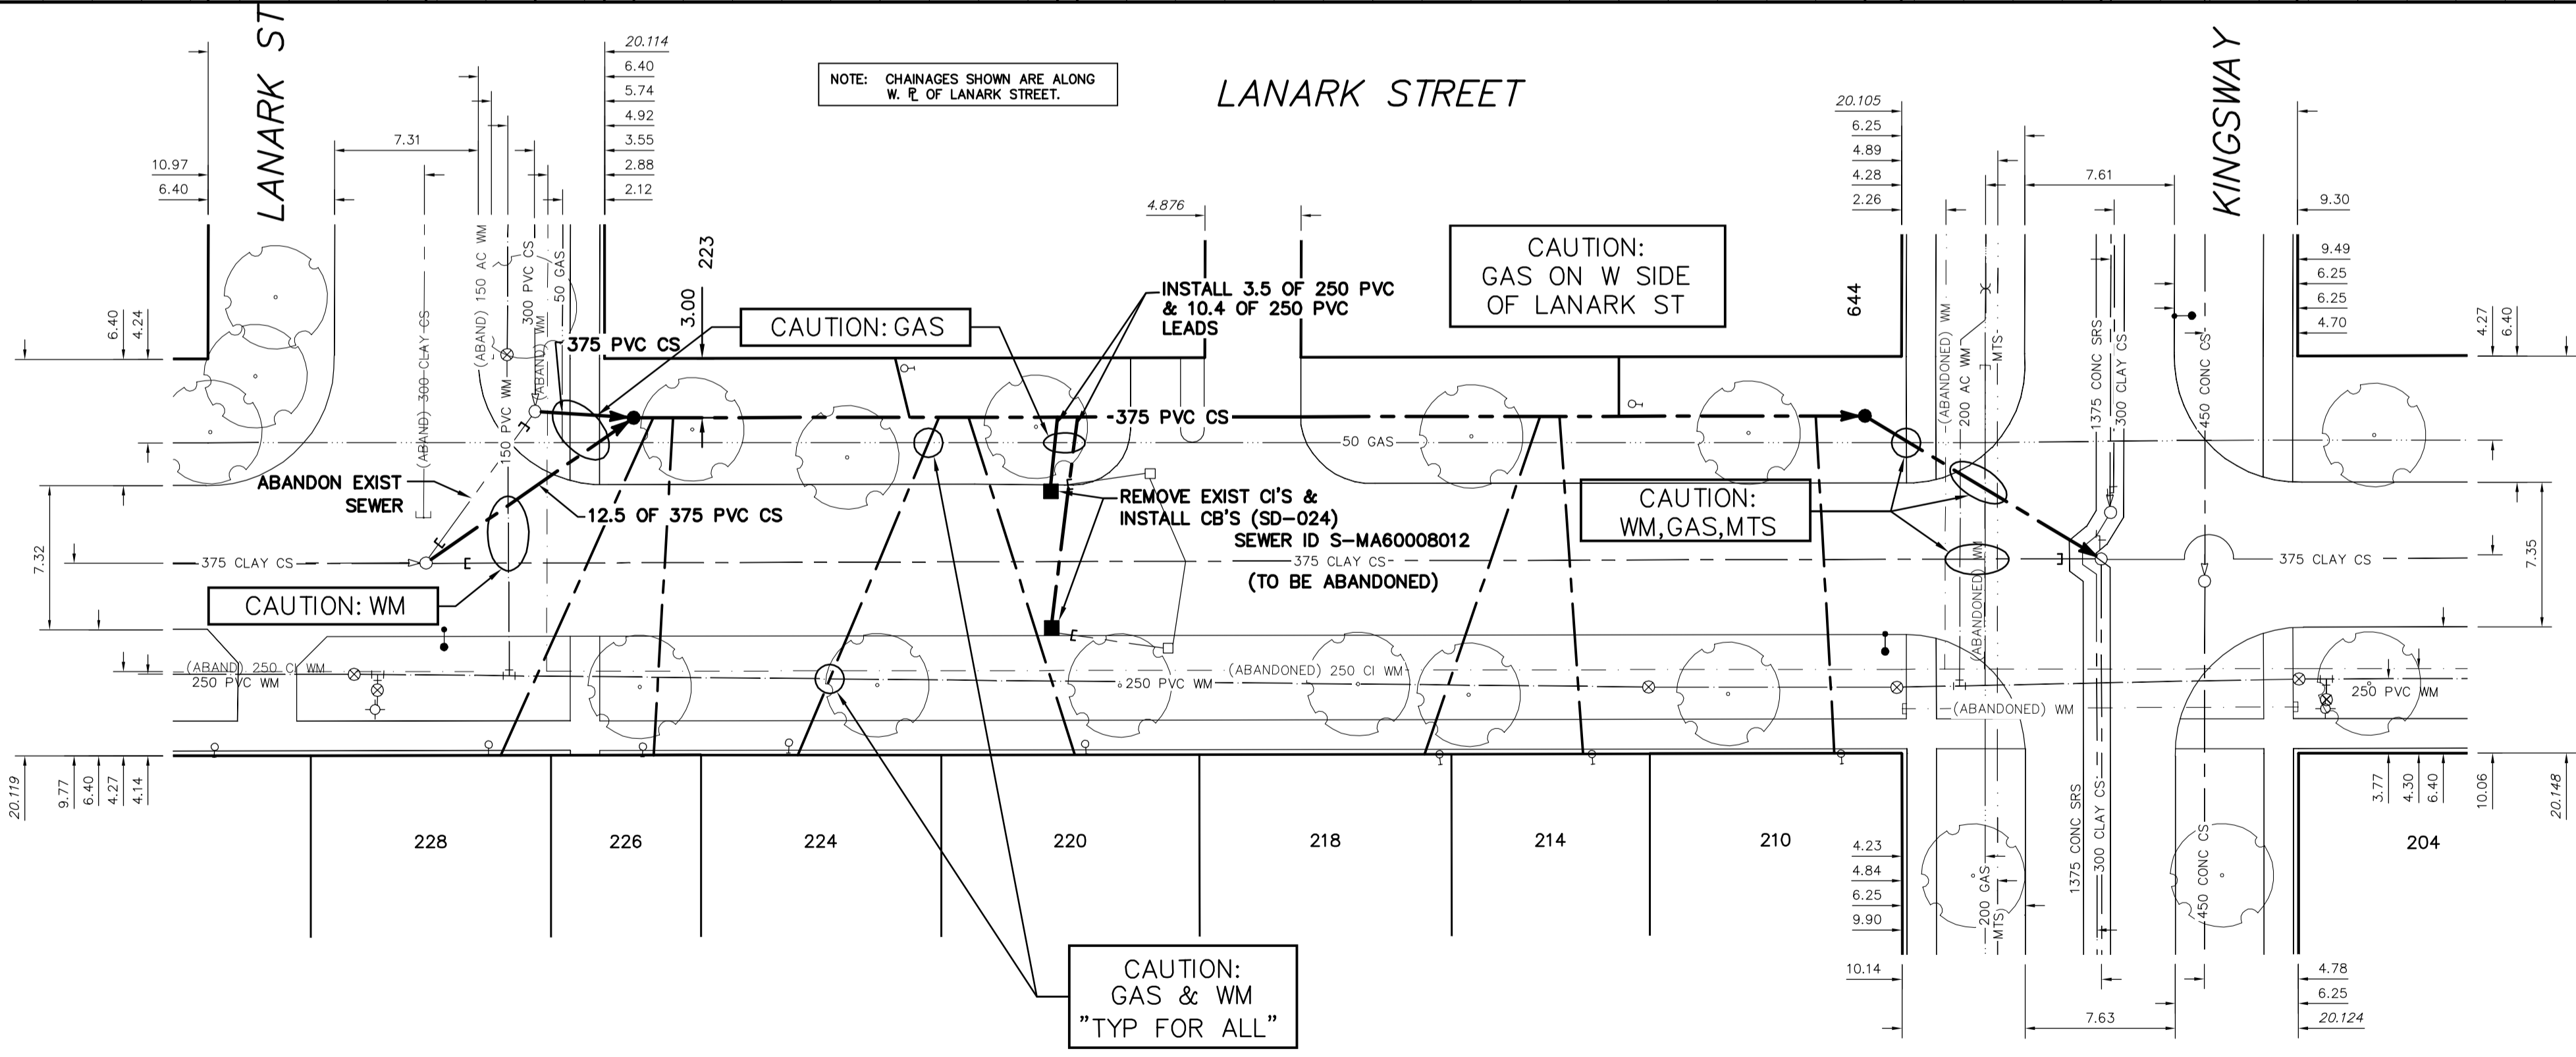

SEWER JUNCTION INFORMATION FROM SEWER VIDEO INSPECTION  
SEWER ID S-MA60008012

DISTANCE	DIAMETER	CLOCK
6.1	150	2
10.5	150	2
11.2	150	2
13.5	150	2
19.0	150	2
20.4	150	10
21.0	150	2
36.8	150	2
39.0	150	2
39.6	150	10
50.5	150	10
58.9	150	2
63.5	150	10
74.0	150	10

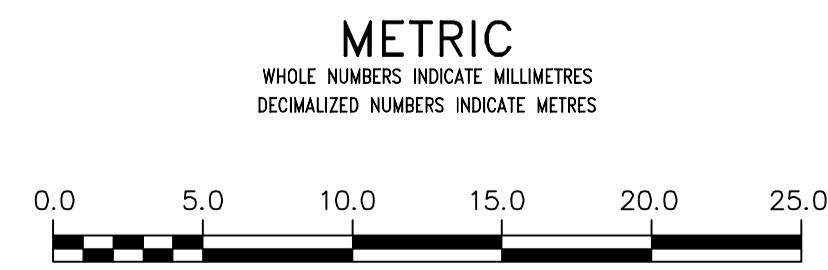

<p><b>WARNING</b></p> <p>IF POWER EQUIPMENT OR EXPLOSIVES ARE TO BE USED FOR EXCAVATION ON THIS PROJECT THE CONTRACTOR MUST:</p> <ol style="list-style-type: none"> <li>1) NOTIFY THE GAS COMPANY OF THE PROPOSED LOCATION OF EXCAVATION.</li> <li>2) TAKE PRECAUTION TO AVOID DAMAGE TO GAS COMPANY INSTALLATIONS.</li> </ol> <p>SEE PROVINCIAL REGULATION 21072 FOR DETAILS</p>	<p>LOCATION APPROVED UNDERGROUND STRUCTURES</p> <p>SUPV. U/G STRUCTURES COMMITTEE DATE</p> <p>NOTE: LOCATION OF UNDERGROUND STRUCTURES AS SHOWN ARE BASED ON THE BEST INFORMATION AVAILABLE BUT NO GUARANTEE IS GIVEN THAT ALL EXISTING UTILITIES ARE SHOWN OR THAT THE GIVEN LOCATIONS ARE EXACT. CONFIRMATION OF EXISTENCE AND EXACT LOCATION OF ALL SERVICES MUST BE OBTAINED FROM THE INDIVIDUAL UTILITIES BEFORE PROCEEDING WITH CONSTRUCTION.</p>	<p>B.M. ELEV.</p> <p>CONSTRUCTION COMPLETION DATE: YYYY MM DD</p>	<p>DESIGNED BY: TS</p> <p>CHECKED BY: SC</p> <p>DRAWN BY: MA</p> <p>APPROVED BY: KZ</p> <p>SCALE: HORIZONTAL 1:250 VERTICAL 1:50</p> <p>RELEASED FOR CONSTRUCTION</p>	<p>ENGINEER'S SEAL</p> <p>ORIGINAL SIGNED BY S.J.R. COURNOYER 15/01/08</p> <p>CONSULTANT DRAWING NUMBER</p>

**THE CITY OF WINNIPEG**  
WATER AND WASTE DEPARTMENT  
ENGINEERING DIVISION

2014 SEWER RENEWALS AND REPAIRS  
**LANARK STREET**  
MH AT KINGSWAY TO 1ST MH S OF KINGSWAY

SHEET 4 OF 5  
CITY DRAWING NUMBER 10977