

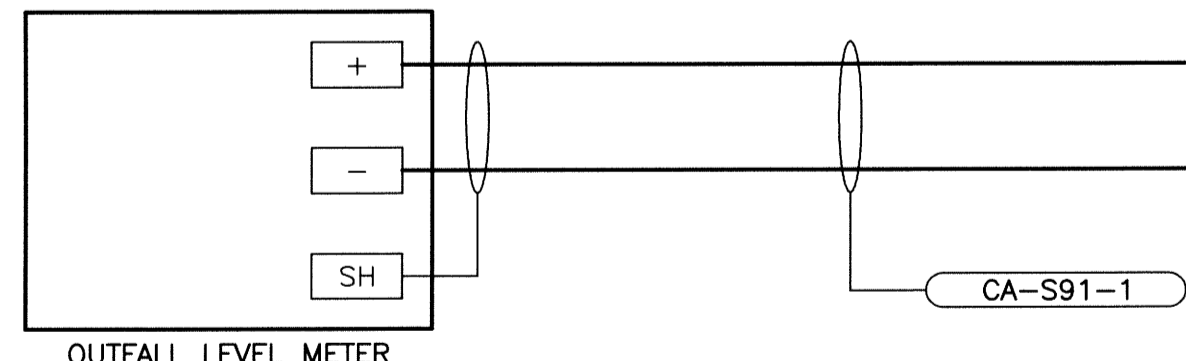


- NOTES:**
1. REFER TO DRAWING 1-0139F-A0014-001 (D-E28) FOR ADDITIONAL DETAILS.
 2. REFER TO DRAWING 1-0139F-A0013-001 (D-E27) FOR ADDITIONAL DETAILS.
 3. REFER TO DRAWING 1-0139F-A0018-001 (D-E32) FOR ADDITIONAL DETAILS.

SIEMENS SITRAN #LR200
RADAR LEVEL TRANSMITTER
TAG: LT-S91

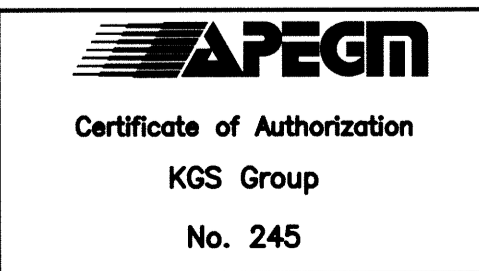

SIEMENS SITRAN #LR200
INCLINOMETER
TAG: ZI-S92

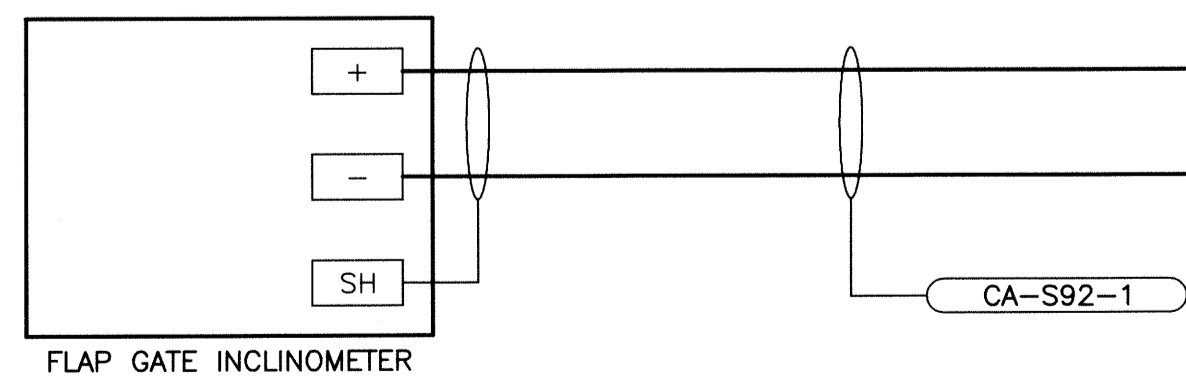

FIELD BOOK #:			
POSTED TO LBIS			
0	ISSUED FOR CONSTRUCTION	14/12/15	AP
NO.	REVISIONS	DATE	BY

		DESIGNED BY	DAL	CHECKED BY	<i>[Signature]</i>
		DRAWN BY	BGO	APPROVED BY	<i>[Signature]</i>
HDR. SCALE VERTICAL		N.T.S.		RELEASED FOR CONSTRUCTION	
DATE		2014 12 12		DATE	

ENGINEER'S SEAL

D-E41.2

THE CITY OF WINNIPEG
WATER AND WASTE DEPARTMENT

FLOOD PUMPING STATION UPGRADES
DUMOULIN STATION
ELECTRICAL
CSO OUTFALL MONITORING

SHEET 2 OF 2
CITY DRAWING NUMBER
1-0139F-A0024-002