


- NOTES:**
1. REFER TO DRAWING 1-0139F-A0008-001 (D-E21.1) FOR ADDITIONAL DETAILS.
 2. REFER TO DRAWING 1-0139F-A0007-001 (D-E20) FOR ADDITIONAL DETAILS.
 3. REFER TO DRAWING 1-0139F-A0012-001 (D-E25) FOR ADDITIONAL DETAILS.
 3. REFER TO DRAWING 1-0139F-E0006-002 (D-E41.2) FOR ADDITIONAL DETAILS.

- LEGEND:**
- PANEL WIRING
 - - - - - FIELD WIRING
 - RTU TERMINAL
 - ⊗ DEVICE TERMINAL
 - FUSED TERMINAL

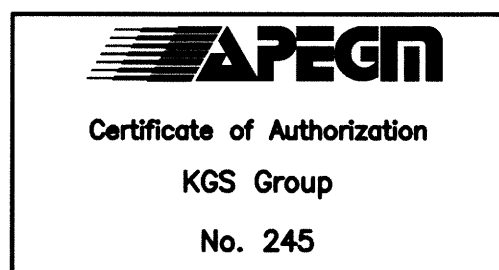

POSTED TO L.B.I.S.		FIELD BOOK #	
DESIGNED BY	DDW	CHECKED BY	[Signature]
DRAWN BY	GCN	APPROVED BY	[Signature]
HOR. SCALE	N.T.S.	RELEASED FOR CONSTRUCTION	
VERTICAL			
0	ISSUED FOR CONSTRUCTION	14/12/15	AP
NL	REVISIONS	DATE	BY
		DATE	2014 01 17

ENGINEER'S SEAL

D-E27

THE CITY OF WINNIPEG
WATER AND WASTE DEPARTMENT

FLOOD PUMPING STATION UPGRADES
DUMOULIN STATION
ELECTRICAL
RTU PANEL - BASE I/O BOARD
DISCRETE INPUTS

SHEET 1 OF 1
CITY DRAWING NUMBER
1-0139F-A0013-001