




NOTES:
 1. REFER TO DRAWING 1-0139F-A0008-001 (D-E21.1) FOR ADDITIONAL DETAILS.

LEGEND:
 ————— PANEL WIRING
 - - - - - FIELD WIRING
 □ RTU TERMINAL
 ■ FUSED TERMINAL

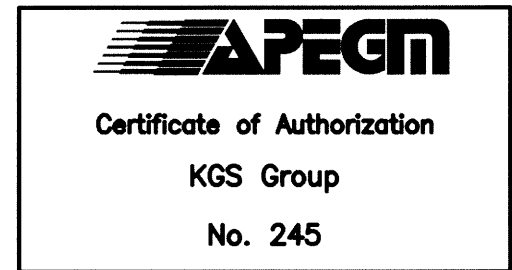

POSTED TO LBIS			
DESIGNED BY	DDW	CHECKED BY	<i>[Signature]</i>
DRAWN BY	GCN	APPROVED BY	<i>[Signature]</i>
HOR. SCALE	N.T.S.	RELEASED FOR CONSTRUCTION	
VERTICAL			
NO.	REVISIONS	DATE	BY
0	ISSUED FOR CONSTRUCTION	14/12/15	AP
		DATE	2014 01 17

ENGINEER'S SEAL

D-E33

THE CITY OF WINNIPEG
 WATER AND WASTE DEPARTMENT

FLOOD PUMPING STATION UPGRADES
 DUMOULIN STATION
ELECTRICAL
 RTU PANEL-5606 I/O BOARD NO.1
 ANALOG OUTPUTS

SHEET 1 OF 1
 CITY DRAWING NUMBER
 1-0139F-A0019-001