
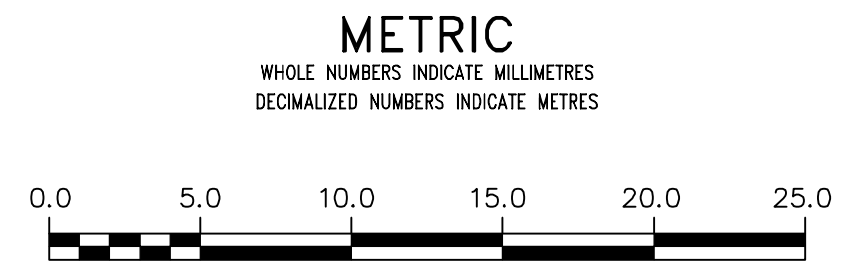


NOTE: CHAINAGES SHOWN ARE ALONG W. R. OF BURNELL ST.

WATER SERVICE INFORMATION

ADDRESS	SIZE (mm) MATERIAL (STREET)	SIZE (mm) MATERIAL (PROP.)	SHORT & LONG MEASUREMENT	CORP. LOCATION	REMARKS
510 BURNELL ST RESIDENTIAL	38 COPPER	38 COPPER	5.91 NSL BLDG 81.21 SSL ELLICE	2.7 N OF S/C	RECONNECT
519 BURNELL ST RESIDENTIAL	50 COPPER	50 COPPER	19.28 NSL BLDG 60.90 SSL ELLICE	0.1 S OF S/C	RECONNECT
520 BURNELL ST RESIDENTIAL	38 COPPER	38 COPPER	6.68 NSL BLDG 62.55 SSL ELLICE	OPP S/C	RECONNECT
525 BURNELL ST RESIDENTIAL	25 COPPER	25 COPPER	7.19 NSL BLDG 9.27 SSL ELLICE	0.9 S OF S/C	RECONNECT
854 ELLICE AVE RESIDENTIAL	25 COPPER	20 COPPER	2.23 NSL BLDG 20.04 SSL ELLICE	OPP S/C	RECONNECT

•SERVICES TO BE RENEWED TO R. ALL OTHERS TO BE RECONNECTED

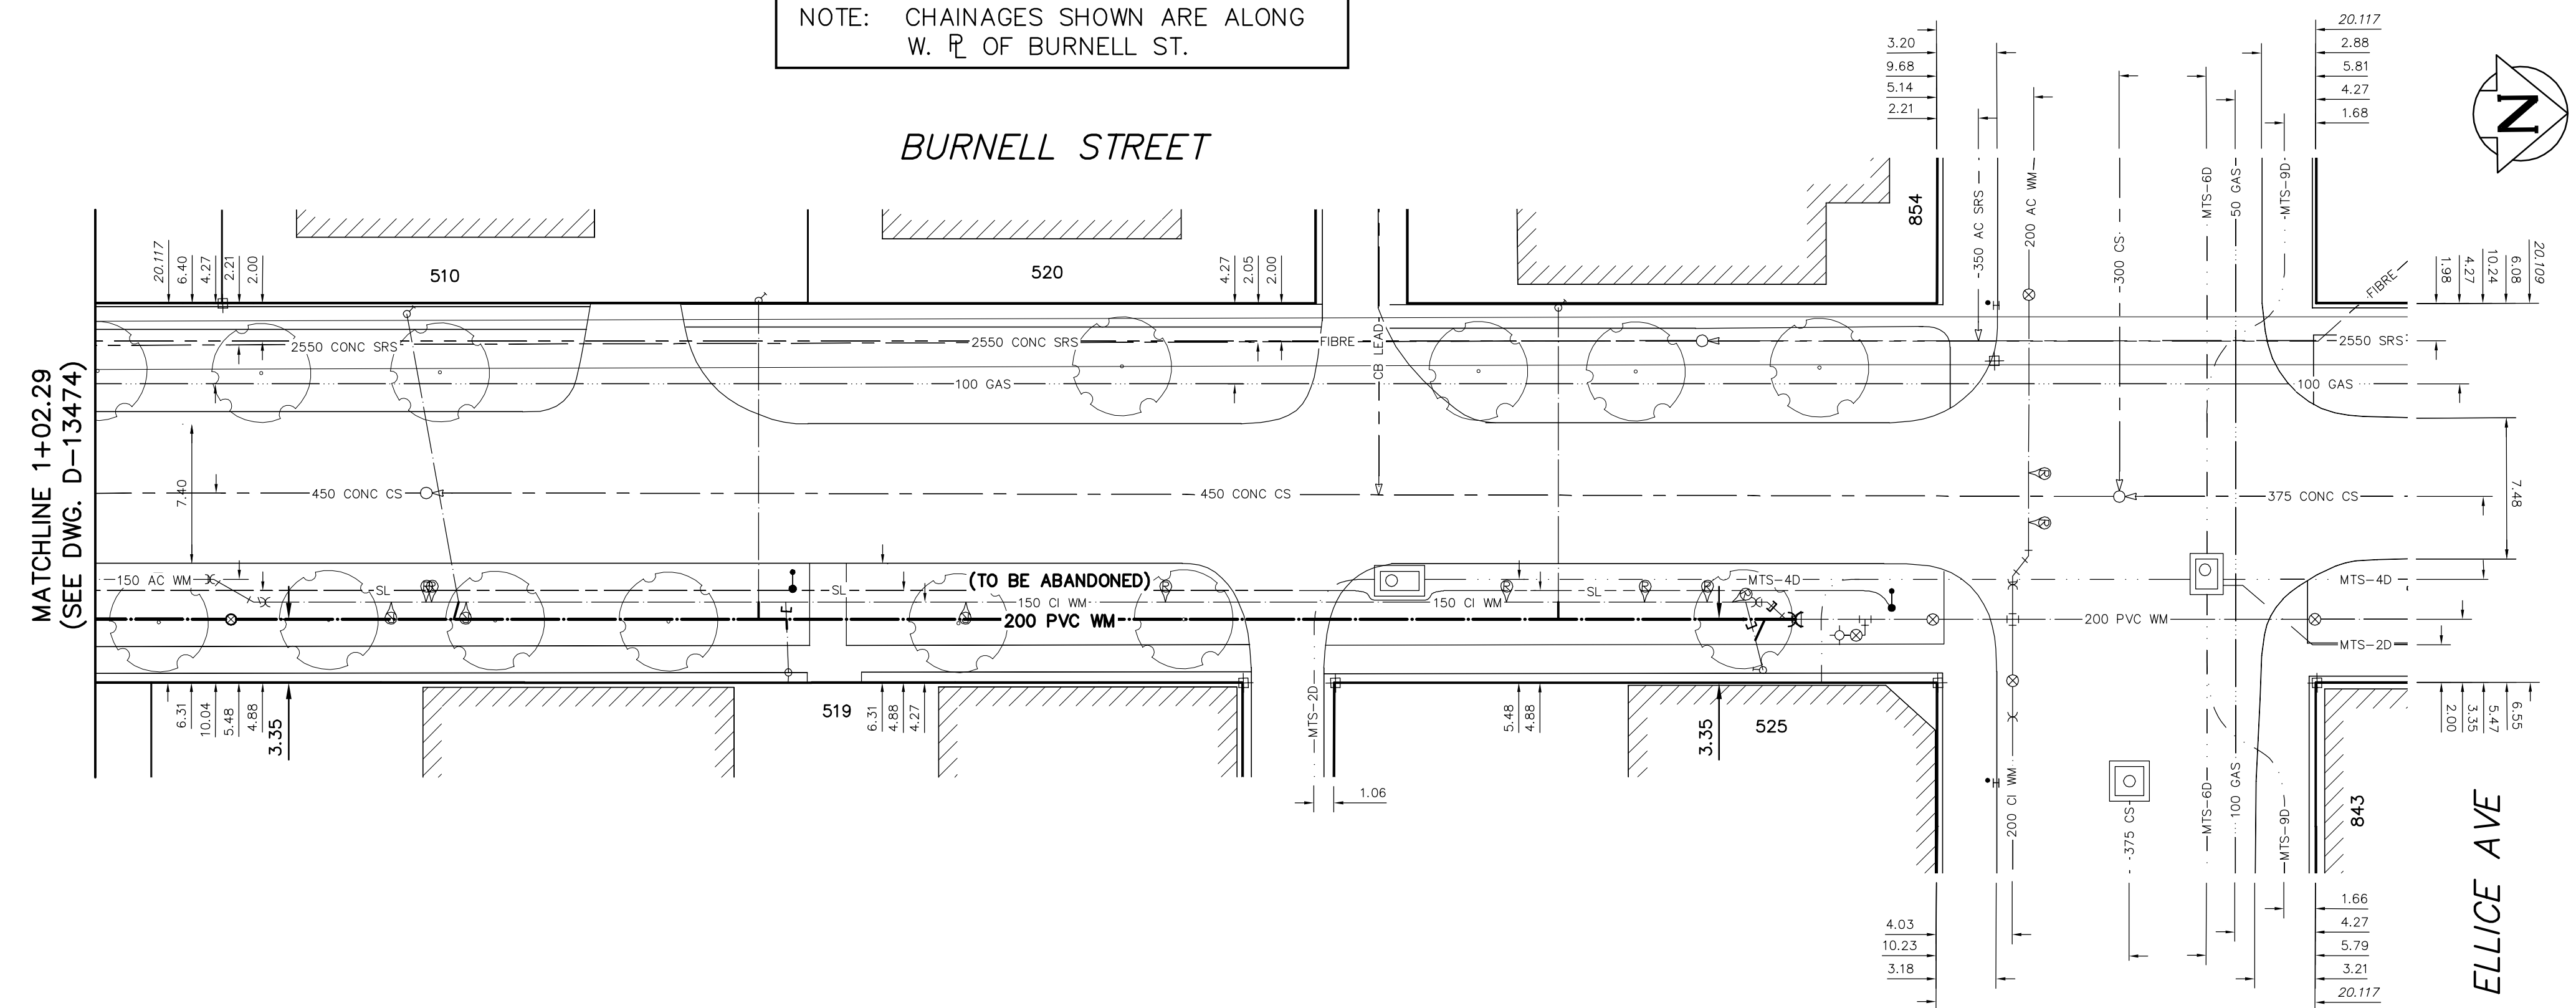

WARNING
IF POWER EQUIPMENT OR EXPLOSIVES ARE TO BE USED FOR EXCAVATION ON THIS PROJECT THE CONTRACTOR MUST:
1) NOTIFY THE GAS COMPANY OF THE PROPOSED LOCATION OF EXCAVATION.
2) TAKE PRECAUTION TO AVOID DAMAGE TO GAS COMPANY INSTALLATIONS.
SEE PROVINCIAL REGULATION 210/72 FOR DETAILS

LOCATION APPROVED UNDERGROUND STRUCTURES
SUPV. U/G STRUCTURES COMMITTEE DATE
NOTE:
LOCATION OF UNDERGROUND STRUCTURES AS SHOWN ARE BASED ON THE BEST INFORMATION AVAILABLE BUT NO GUARANTEE IS GIVEN THAT ALL EXISTING UTILITIES ARE SHOWN OR THAT THE GIVEN LOCATIONS ARE EXACT. CONFIRMATION OF EXISTENCE AND EXACT LOCATION OF ALL SERVICES MUST BE OBTAINED FROM THE INDIVIDUAL UTILITIES BEFORE PROCEEDING WITH CONSTRUCTION.

NO.	REVISIONS	DATE	BY

DESIGNED BY	MJK	CHECKED BY	SC
DRAWN BY	SM	APPROVED BY	KZ
SCALE:	HORIZONTAL 1:250	RELEASED FOR CONSTRUCTION	
DATE	2014 03 21	DATE	

ENGINEER'S SEAL
PROVINCE OF MANITOBA
REGISTERED PROFESSIONAL ENGINEER
S.R.J. COURNOYER
Member 22699
CONSULTANT DRAWING NUMBER

THE CITY OF WINNIPEG
WATER AND WASTE DEPARTMENT
ENGINEERING DIVISION
2014 WATER RENEWALS
BURNELL STREET
98 S OF ELLICE AVENUE TO
ELLICE AVENUE
SHEET 3 OF 11
CITY DRAWING NUMBER
D-13475