



NOTE: CHAINAGES SHOWN ARE ALONG E. P. OF SHERBURN ST.

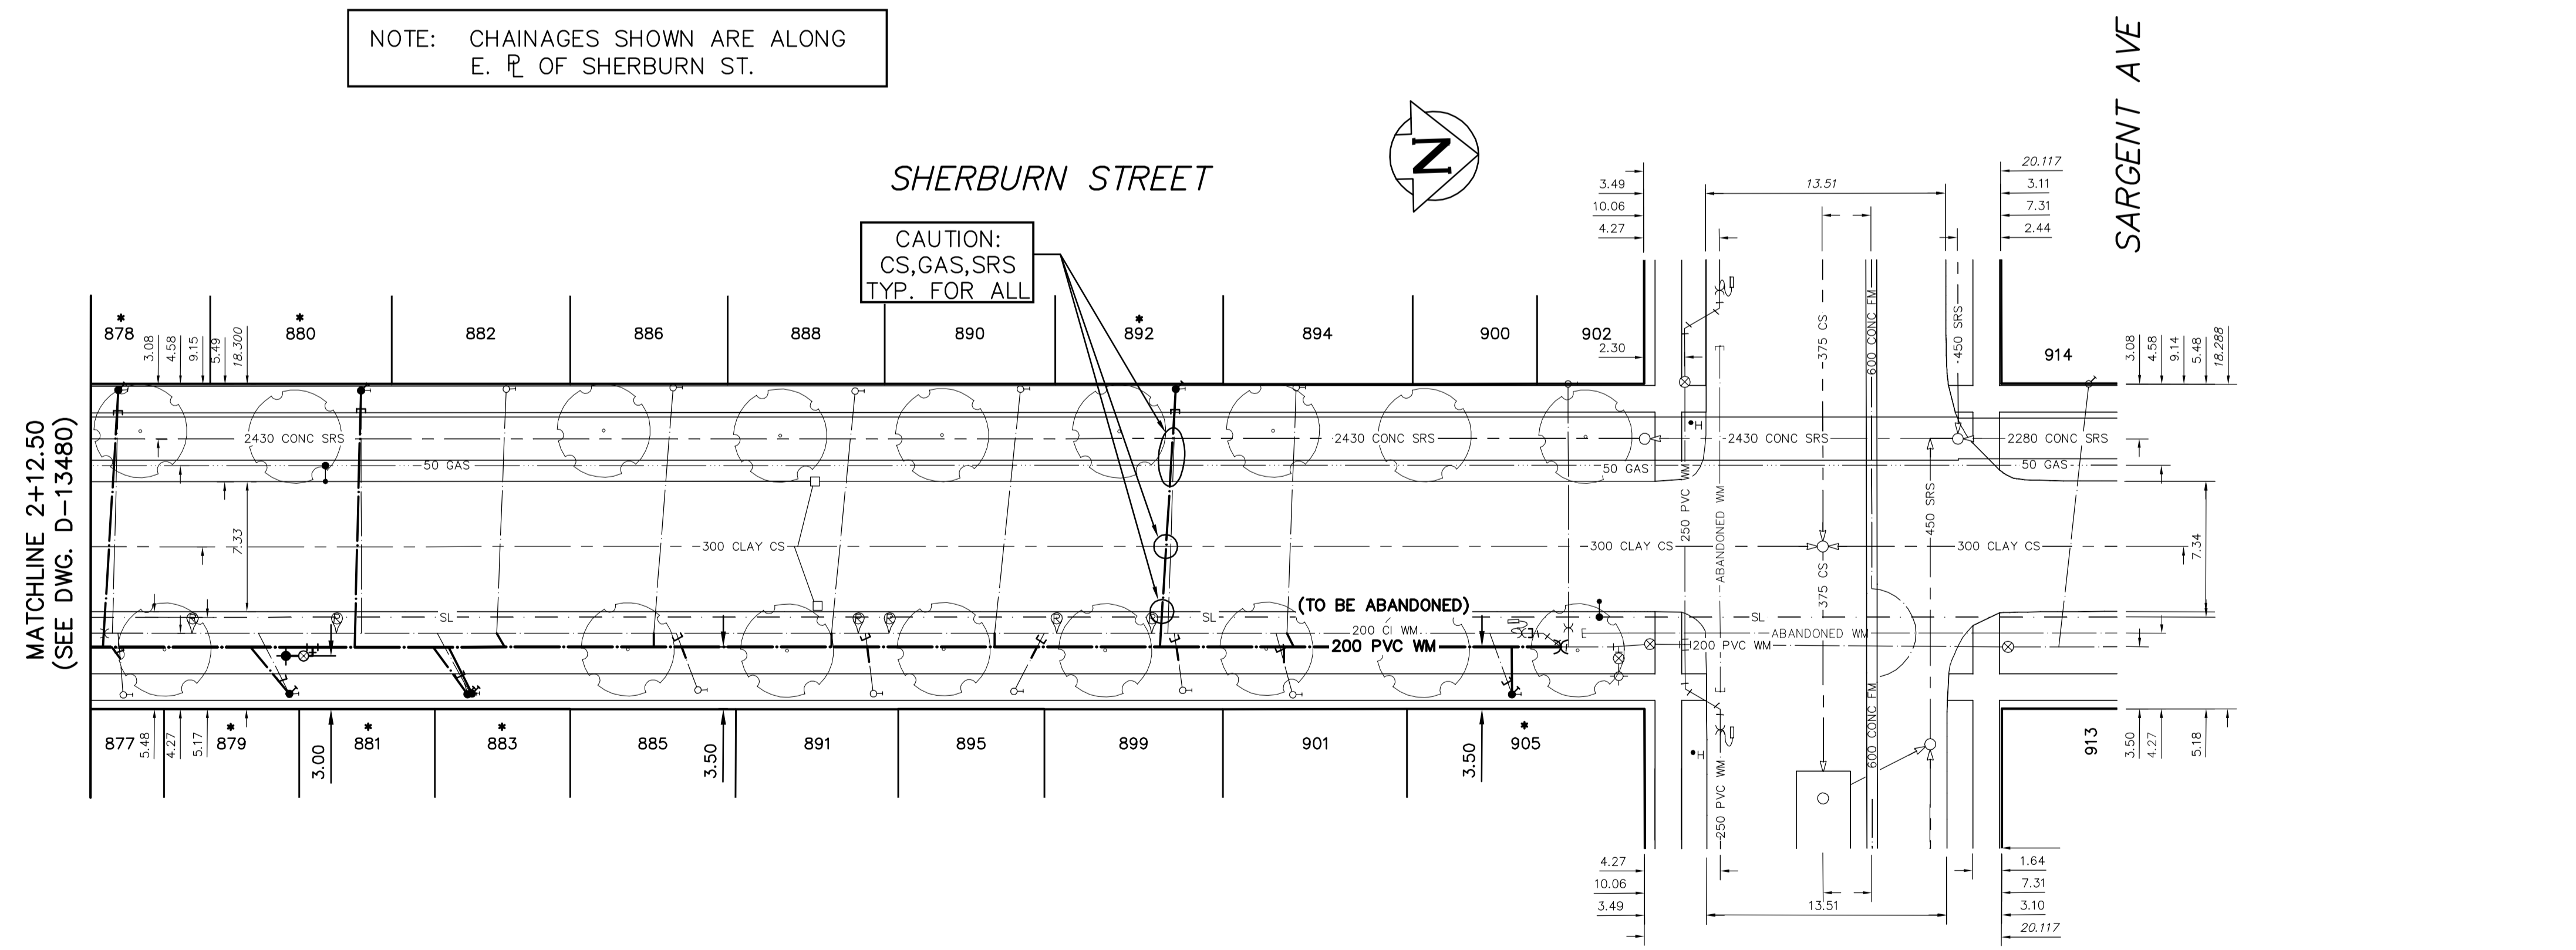

WATER SERVICE INFORMATION					
ADDRESS	SIZE (mm) MATERIAL (STREET)	SIZE (mm) (PROP.)	SHORT & LONG MEASUREMENT	CORP. LOCATION	REMARKS
877 SHERBURN ST	20	12	2.09 SNL BLDG	0.3 S OF S/C	-
878 SHERBURN ST	RESIDENTIAL	COPPER	85.65 SSL SARGENT AVE	0.3 S OF S/C	RECONNECT SERVICE
878 SHERBURN ST	RESIDENTIAL	LEAD	5.15 SNL BLDG	0.3 S OF S/C	RENEW TO P
878 SHERBURN ST	RESIDENTIAL	LEAD	85.9 SSL SARGENT AVE	0.3 S OF S/C	RENEW TO P
879 SHERBURN ST	RESIDENTIAL	LEAD	0.35 SNL BLDG	-	RENEW TO P
879 SHERBURN ST	RESIDENTIAL	LEAD	76.29 SSL SARGENT AVE	1.7 S OF S/C	RENEW TO P
880 SHERBURN ST	RESIDENTIAL	LEAD	1.70 SNL BLDG	OPP OF S/C	RENEW TO P
881 SHERBURN ST	RESIDENTIAL	LEAD	72.26 SSL SARGENT AVE	OPP OF S/C	RENEW TO P
881 SHERBURN ST	RESIDENTIAL	LEAD	2.18>NNL BLDG	1.7 S OF S/C	WYED W/883
883 SHERBURN ST	RESIDENTIAL	COPPER	66.27 SSL SARGENT AVE	1.7 S OF S/C	RENEW TO P
883 SHERBURN ST	RESIDENTIAL	COPPER	5.62 SNL BLDG	1.8 S OF S/C	WYED W/881
883 SHERBURN ST	RESIDENTIAL	COPPER	68.1 SSL SARGENT AVE	1.8 S OF S/C	RENEW TO P
882 SHERBURN ST	RESIDENTIAL	COPPER	5.14 SNL BLDG	0.5 S OF S/C	RECONNECT SERVICE
882 SHERBURN ST	RESIDENTIAL	COPPER	64.0 SSL SARGENT AVE	0.5 S OF S/C	RECONNECT SERVICE
888 SHERBURN ST	RESIDENTIAL	COPPER	1.74 SNL BLDG	1.2 S OF S/C	RECONNECT SERVICE
888 SHERBURN ST	RESIDENTIAL	COPPER	63.29 SSL SARGENT AVE	1.2 S OF S/C	RECONNECT SERVICE
886 SHERBURN ST	RESIDENTIAL	COPPER	2.52 SNL BLDG	1.1 S OF S/C	RECONNECT SERVICE
888 SHERBURN ST	RESIDENTIAL	COPPER	54.86 SSL SARGENT AVE	1.3 S OF S/C	RECONNECT SERVICE
888 SHERBURN ST	RESIDENTIAL	COPPER	1.16 SNL BLDG	1.3 S OF S/C	RECONNECT SERVICE
888 SHERBURN ST	RESIDENTIAL	COPPER	44.44 SSL SARGENT AVE	1.5 S OF S/C	RECONNECT SERVICE
890 SHERBURN ST	RESIDENTIAL	COPPER	1.48 SNL BLDG	0.4 S OF S/C	RECONNECT SERVICE
890 SHERBURN ST	RESIDENTIAL	COPPER	35.13 SSL SARGENT AVE	0.4 S OF S/C	RECONNECT SERVICE
891 SHERBURN ST	RESIDENTIAL	COPPER	1.04 SNL BLDG	0.4 S OF S/C	RECONNECT SERVICE
891 SHERBURN ST	RESIDENTIAL	COPPER	4.34 SSL SARGENT AVE	0.4 S OF S/C	RECONNECT SERVICE
892 SHERBURN ST	RESIDENTIAL	LEAD	2.23 SNL BLDG	0.4 S OF S/C	RENEW TO P
894 SHERBURN ST	RESIDENTIAL	LEAD	26.38 SSL SARGENT AVE	0.5 S OF S/C	RECONNECT SERVICE
894 SHERBURN ST	RESIDENTIAL	COPPER	19.60 SSL SARGENT AVE	0.5 S OF S/C	RECONNECT SERVICE
895 SHERBURN ST	RESIDENTIAL	COPPER	1.70 SNL BLDG	1.7 N OF S/C	RECONNECT SERVICE
895 SHERBURN ST	RESIDENTIAL	COPPER	35.49 SSL SARGENT AVE	1.7 N OF S/C	RECONNECT SERVICE
899 SHERBURN ST	RESIDENTIAL	COPPER	1.38 SNL BLDG	0.4 S OF S/C	RECONNECT SERVICE
899 SHERBURN ST	RESIDENTIAL	COPPER	25.99 SSL SARGENT AVE	0.4 S OF S/C	RECONNECT SERVICE
901 SHERBURN ST	RESIDENTIAL	COPPER	5.23 SNL BLDG	0.9 S OF S/C	RECONNECT SERVICE
901 SHERBURN ST	RESIDENTIAL	COPPER	19.75 SSL SARGENT AVE	0.9 S OF S/C	RECONNECT SERVICE
905 SHERBURN ST	RESIDENTIAL	LEAD	3.83 SNL BLDG	1.2 S OF S/C	RENEW TO P
905 SHERBURN ST	RESIDENTIAL	LEAD	7.46 SSL SARGENT AVE	1.2 S OF S/C	RENEW TO P

* SERVICES TO BE RENEWED TO P. ALL OTHERS TO BE RECONNECTED

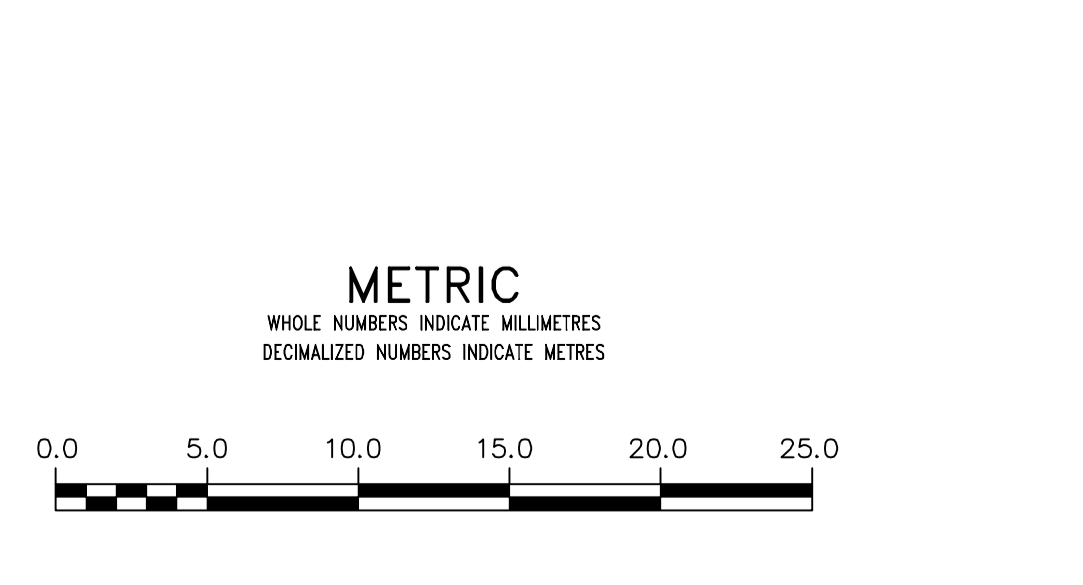

WARNING
IF POWER EQUIPMENT OR EXPLOSIVES ARE TO BE USED FOR EXCAVATION ON THIS PROJECT THE CONTRACTOR MUST:
1) NOTIFY THE GAS COMPANY OF THE PROPOSED LOCATION OF EXCAVATION.
2) TAKE PRECAUTION TO AVOID DAMAGE TO GAS COMPANY INSTALLATIONS.
SEE PROVINCIAL REGULATION 210/72 FOR DETAILS

LOCATION APPROVED UNDERGROUND STRUCTURES
SUPV. U/G STRUCTURES COMMITTEE DATE
NOTE:
LOCATION OF UNDERGROUND STRUCTURES AS SHOWN ARE BASED ON THE BEST INFORMATION AVAILABLE BUT NO GUARANTEE IS GIVEN THAT ALL EXISTING UTILITIES ARE SHOWN OR THAT THE GIVEN LOCATIONS ARE EXACT. CONFIRMATION OF EXISTENCE AND EXACT LOCATION OF ALL SERVICES MUST BE OBTAINED FROM THE INDIVIDUAL UTILITIES BEFORE PROCEEDING WITH CONSTRUCTION.

B.M. ELEV.	
CONSTRUCTION COMPLETION DATE: YYYY MM DD	
DESIGNED BY	MJK
CHECKED BY	SC
DRAWN BY	RS/MA
APPROVED BY	KZ
SCALE:	
HORIZONTAL	1:250
VERTICAL	1:50
RELEASED FOR CONSTRUCTION	
DATE	2014 03 21
DATE	
NO.	
REVISIONS	
DATE	
BY	

ENGINEER'S SEAL
PROVINCE OF MANITOBA
REGISTERED PROFESSIONAL ENGINEER
S.R.J. COURNOYER
Member
22699

THE CITY OF WINNIPEG
WATER AND WASTE DEPARTMENT
ENGINEERING DIVISION

2014 WATER RENEWALS

SHERBURN STREET
62.50 S OF SARGENT AVENUE TO
SARGENT AVENUE

SHEET 8 OF 11
CITY DRAWING NUMBER
D-13481

VALVES TO BE COUNTER-CLOCKWISE TO CLOSE (RED OPERATING NUT)