

NOTE: CHAINAGES SHOWN ARE ALONG S. R. OF ST MATTHEWS AV


# ST MATTHEWS AVENUE

WATER SERVICE INFORMATION					
ADDRESS	SIZE (mm) MATERIAL (STREET)	SIZE (mm) (PROP.)	SHORT & LONG MEASUREMENT	CORP. LOCATION	REMARKS
100 KING EDWARD ST E	-	-	18.90 WEL BLDG	EDWARD ST E	SERVICED OFF
COMMERCIAL	-	-	35.68 WEL KING	ST MATTHEWS AVE	SERVICED OFF
507 CENTURY ST	-	-	25.0 WEL BLDG	-	SERVICED OFF
COMMERCIAL	-	-	8.70 EEL CENTURY	ST MATTHEWS AVE	SERVICED OFF

\* SERVICES TO BE RENEWED TO PL. ALL OTHERS TO BE RECONNECTED

SERVICE INFORMATION FOR 100-106 KING EDWARD ST E IS UNKNOWN. CONTRACTOR TO DETERMINE SIZE AND LOCATION PRIOR TO CONSTRUCTION.

SERVICE INFORMATION FOR 503-517 CENTURY IS UNKNOWN. CONTRACTOR TO DETERMINE SIZE AND LOCATION PRIOR TO CONSTRUCTION.

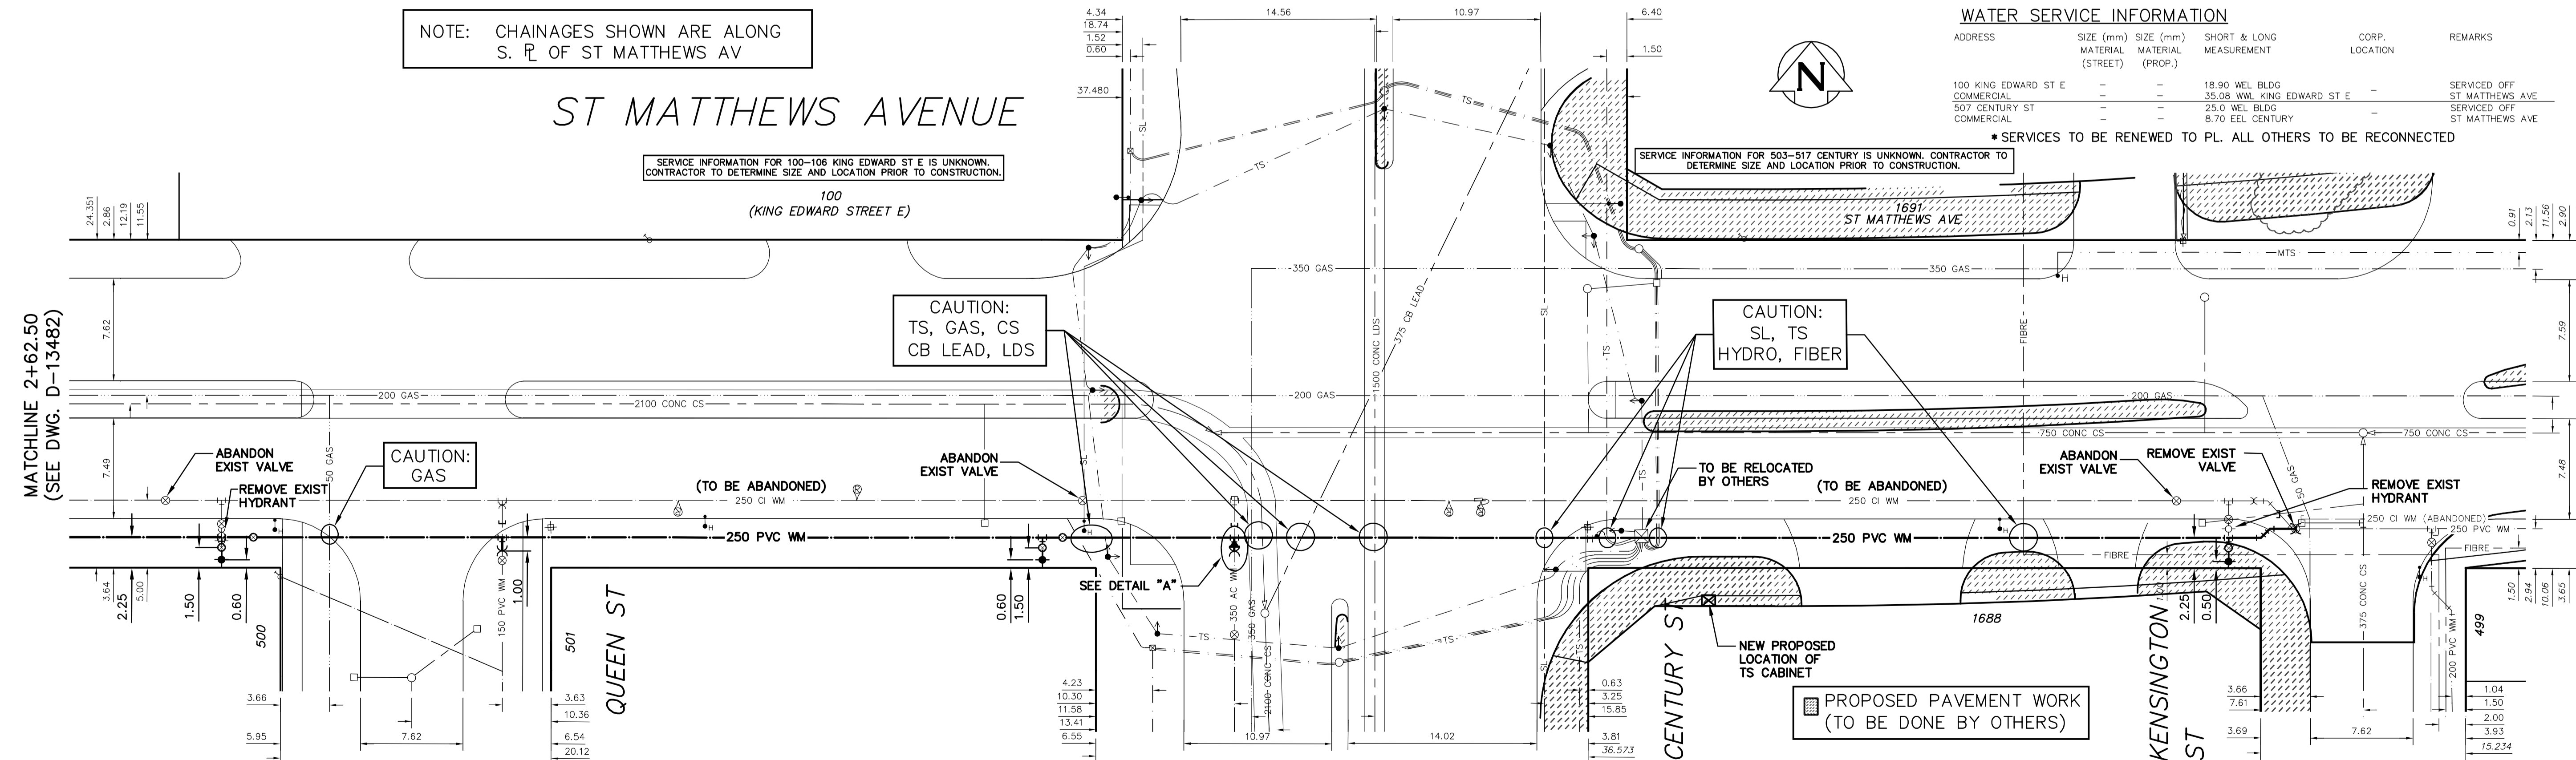

MATCHLINE 2+62.50 (SEE DWG. D-13482)

VALVES TO BE COUNTER-CLOCKWISE TO CLOSE (RED OPERATING NUT)

**METRIC**  
WHOLE NUMBERS INDICATE MILLIMETRES  
DECIMALIZED NUMBERS INDICATE METRES



**WARNING**

IF POWER EQUIPMENT OR EXPLOSIVES ARE TO BE USED FOR EXCAVATION ON THIS PROJECT THE CONTRACTOR MUST:

- 1) NOTIFY THE GAS COMPANY OF THE PROPOSED LOCATION OF EXCAVATION.
- 2) TAKE PRECAUTION TO AVOID DAMAGE TO GAS COMPANY INSTALLATIONS.

SEE PROVINCIAL REGULATION 21072 FOR DETAILS


**LOCATION APPROVED UNDERGROUND STRUCTURES**

SUPV. U/G STRUCTURES COMMITTEE DATE

NOTE:  
LOCATION OF UNDERGROUND STRUCTURES AS SHOWN ARE BASED ON THE BEST INFORMATION AVAILABLE BUT NO GUARANTEE IS GIVEN THAT ALL EXISTING UTILITIES ARE SHOWN OR THAT THE GIVEN LOCATIONS ARE EXACT. CONFIRMATION OF EXISTENCE AND EXACT LOCATION OF ALL SERVICES MUST BE OBTAINED FROM THE INDIVIDUAL UTILITIES BEFORE PROCEEDING WITH CONSTRUCTION.

B.M. ELEV.	
CONSTRUCTION COMPLETION DATE: YYYY MM DD	
DESIGNED BY	MJK
CHECKED BY	SC
DRAWN BY	SM
APPROVED BY	KZ
RELEASED FOR CONSTRUCTION	
SCALE:	
HORIZONTAL	1:250
VERTICAL	1:50
DATE	2014 03 21
DATE	
NO.	REVISIONS
DATE	BY

ENGINEER'S SEAL	
PROVINCE OF MANITOBA	
S.R.J. COURNOYER	
Member	
22699	
REGISTERED PROFESSIONAL ENGINEER	
CONSULTANT DRAWING NUMBER	

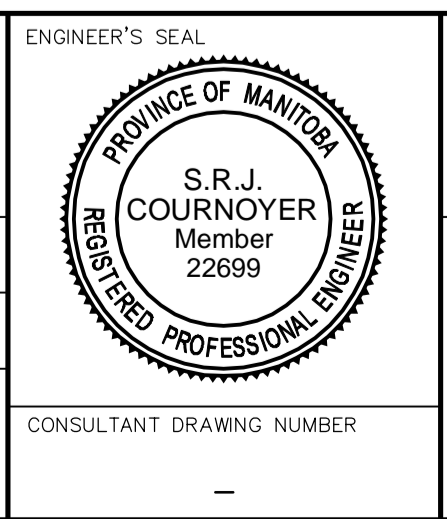

**THE CITY OF WINNIPEG**  
Winnipeg  
WATER AND WASTE DEPARTMENT  
ENGINEERING DIVISION

2014 WATER RENEWALS

ST MATTHEWS AVENUE  
73 E OF KING EDWARD STREET TO  
5 E OF KENSINGTON STREET

SHEET 10 OF 11  
CITY DRAWING NUMBER  
D-13483