



NOTE: CHAINAGES SHOWN ARE ALONG N. \varnothing OF WELLINGTON AVE.

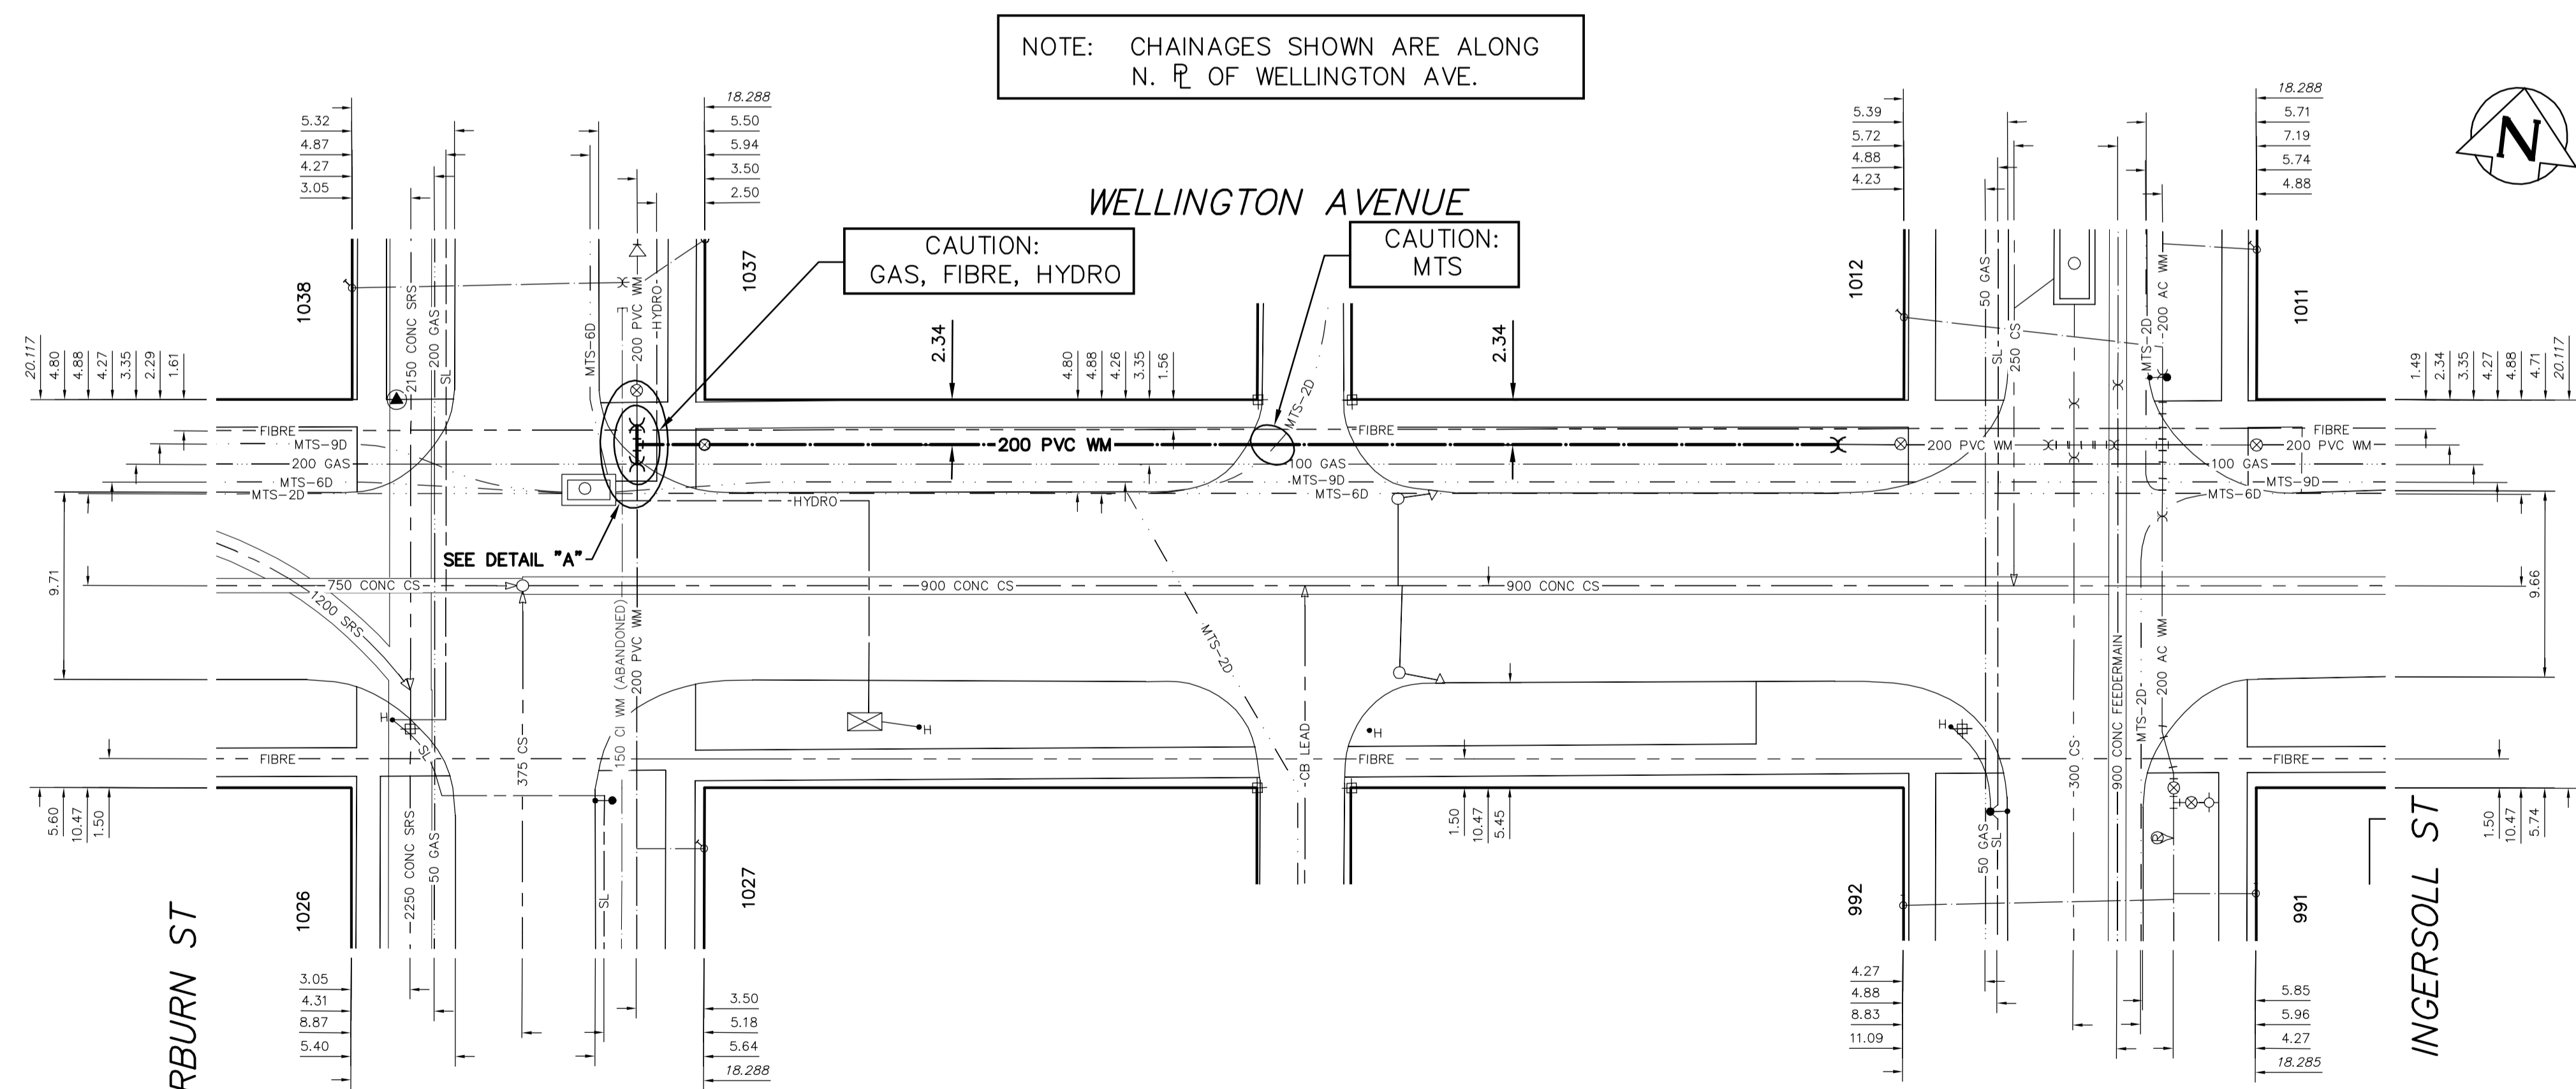

WATER SERVICE INFORMATION

ADDRESS	SIZE (mm) MATERIAL (STREET)	SIZE (mm) MATERIAL (PROP.)	SHORT & LONG MEASUREMENT	CORP. LOCATION	REMARKS
1027 SHERBURN ST RESIDENTIAL	20 COPPER	20 LEAD	2.39 SNL HSE	2.3 N OF S/C	SERV. OFF SHERBURN
1037 SHERBURN ST RESIDENTIAL	20 COPPER	20 LEAD	3.0 SNL HSE	OPP S/C	SERV. OFF SHERBURN
992 INGERSOLL ST RESIDENTIAL	20 COPPER	20 LEAD	8.35>NNL WELLINGTON	0.2 N OF S/C	SERV. OFF INGERSOLL
1012 INGERSOLL ST RESIDENTIAL	20 LEAD	20 LEAD	6.09 SSL WELLINGTON	1.6 S OF S/C	SERV. OFF INGERSOLL

*SERVICES TO BE RENEWED TO \varnothing . ALL OTHERS TO BE RECONNECTED

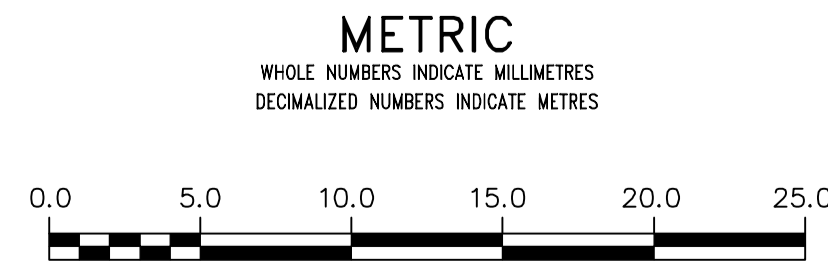


WARNING
IF POWER EQUIPMENT OR EXPLOSIVES ARE TO BE USED FOR EXCAVATION ON THIS PROJECT THE CONTRACTOR MUST:
1) NOTIFY THE GAS COMPANY OF THE PROPOSED LOCATION OF EXCAVATION.
2) TAKE PRECAUTION TO AVOID DAMAGE TO GAS COMPANY INSTALLATIONS.
SEE PROVINCIAL REGULATION 210/72 FOR DETAILS

LOCATION APPROVED UNDERGROUND STRUCTURES
SUPV. U/G STRUCTURES COMMITTEE DATE
NOTE:
LOCATION OF UNDERGROUND STRUCTURES AS SHOWN ARE BASED ON THE BEST INFORMATION AVAILABLE BUT NO GUARANTEE IS GIVEN THAT ALL EXISTING UTILITIES ARE SHOWN OR THAT THE GIVEN LOCATIONS ARE EXACT. CONFIRMATION OF EXISTENCE AND EXACT LOCATION OF ALL SERVICES MUST BE OBTAINED FROM THE INDIVIDUAL UTILITIES BEFORE PROCEEDING WITH CONSTRUCTION.

NO.	REVISIONS	DATE	BY

DESIGNED BY	TS	CHECKED BY	SC
DRAWN BY	CJH/MA	APPROVED BY	KZ
SCALE:	HORIZONTAL 1:250 VERTICAL 1:50		
DATE	2014 03 21	RELEASED FOR CONSTRUCTION	DATE
PLOT DATE:	2014 03 21		

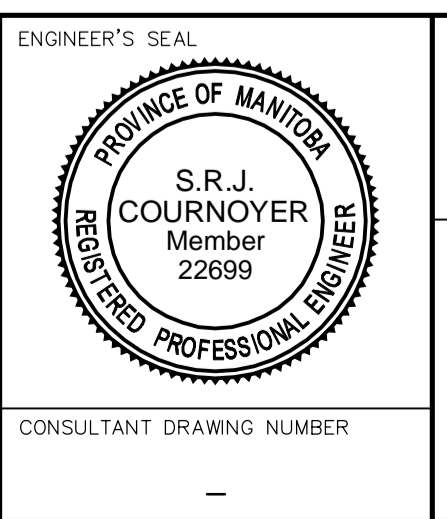

THE CITY OF WINNIPEG
WATER AND WASTE DEPARTMENT
ENGINEERING DIVISION

2014 WATER RENEWALS

WELLINGTON AVENUE
SHERBURN STREET TO
INGERSOLL STREET

SHEET 11 OF 11
CITY DRAWING NUMBER
D-13484