


— 75 mm ASPHALT TYPE 1A 150 mm CRUSHED LIMESTONE BASE COARSE (20mm DOWN) 300 mm CRUSHED LIMESTONE SUB-BASE (50 mm DOWN) COMPACTED SUB-GRADE **GEOTEXTILE FABRIC**

DETAIL A ASPHALT PAVEMENT (TYPICAL)

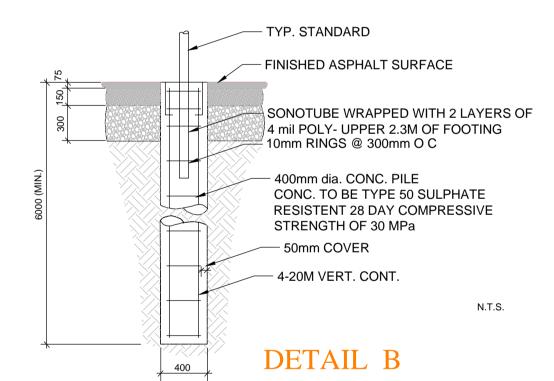

SPORTS STANDARD BASE


METRIC

WHOLE NUMBERS INDICATE MILLIMETRES DECIMALIZED NUMBERS INDICATE METRES

WARNING

IF POWER EQUIPMENT OR EXPLOSIVES ARE TO BE USED FOR EXCAVATION ON THIS PROJECT THE CONTRACTOR MUST: 1) NOTIFY THE GAS COMPANY OF THE PROPOSED LOCATION OF EXCAVATION. 2) TAKE PRECAUTION TO AVOID DAMAGE TO GAS

COMPANY INSTALLATIONS. SEE PROVINCIAL REGULATION 210/72 FOR DETAILS

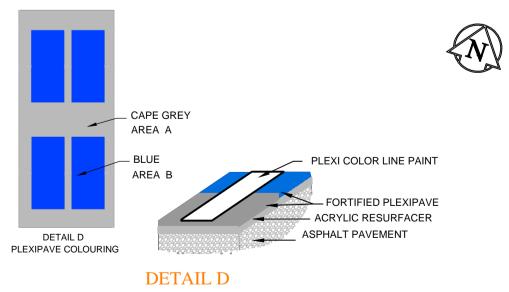

DETAIL C

TENNIS COURT MEASUREMENTS

REMOVALS

6.40 6.40 5.49 5.7 +/- 5.4 +/- 5.49 6.40

PLEXIPAVE SURFACING AND LINES

• • • • • • •

PILES (6) TO BE REMOVED

5.49

•

	I ELMI A VE SORI ACINO AND EINES									
A.58-6	_									
200 WM	WATERMAIN			SL , HYDRO		150 WM	WATERMAIN	150 WM	LOCATION APPROVED	
-\$-	HYDRANT	 		MTS		t	HYDRANT		UNDERGROUND STRUCTURES	
\otimes	VALVE	8		TRAFFIC SIGNALS		X	VALVE	X		
525 LDS	LAND DRAINAGE SEWER	525 LDS	50 GAS	GAS	50 GAS	300 LDS _	LAND DRAINAGE SEWER	300 LDS		
375_WWS	WASTEWATER SEWER	375_WWS	+	SURVEY BAR		_250 <u>WW</u> S_	WASTEWATER SEWER	250 WWS	SUPV. U/G STRUCTURES DATE COMMITTEE	
0	MANHOLE	©				X	TOP OF ASPHALT	(00.000)	NOTE:	
	CATCH BASIN		$\longrightarrow \triangleright$	BASE, POLE & LUMINARE		///X	TOP OF LIMESTONE BASE	00.000	LOCATION OF UNDERGROUND STRUCTURES AS SHOWN ARE BASED ON THE BEST INFORMATION AVAILABLE BUT NO GUARANTEE IS GIVEN	
∇	CURB INLET	▼		BURIED LIGHT CABLE						
\triangleleft	REDUCER	•		TREE					THAT ALL EXISTING UTILITIES ARE SHOWN OR	
X	COUPLER	X	, and the second						THAT THE GIVEN LOCATIONS ARE EXACT. CONFIRMATION OF EXISTENCE AND EXACT	
1	ANODE	7							LOCATION OF ALL SERVICES MUST BE OBTAINED FROM THE INDIVIDUAL UTILITIES	
EXISTING	LEGEND-PLAN	PROPOSED	EXISTING	LEGEND-PLAN	PROPOSED	EXISTING	LEGEND-PROFILE	PROPOSED	BEFORE PROCEEDING WITH CONSTRUCTION.	

OCATION APPROVED UNDERGROUND STRUCTURES POSTED TO LBIS U/G STRUCTURES DATE TION OF UNDERGROUND STRUCTURES AS N ARE BASED ON THE BEST INFORMATION ABLE BUT NO GUARANTEE IS GIVEN ALL EXISTING UTILITIES ARE SHOWN OR THE GIVEN LOCATIONS ARE EXACT. RMATION OF EXISTENCE AND EXACT 2 ISSUED FOR TENDER

ALL TREES TO BE CUT AND STUMPED AND ALL BRUSH

(INCLUDING IN THE FENCE)

TO BE CLEARED OUT (270 SQ. M +/-)

ASPHALT TO BE SAW CUT AND ASPHALT AND BASE

TO BE EXCAVATED TO A

DEPTH OF 0.53M

(540 SQ. M. +/-)

6.40 5.49 5.9 +/-

3.5 +/-

1.37 4.12

4.12

2.5 +/-

8.23

1.37

3.5+/-

1.37

STRAIGHTEN FENCE POSTS EW PILES (8) AND REPAIR OR TIGHTEN MESH AS REQUIRED STRAIGHTEN FENCE POSTS AND REPAIR OR TIGHTEN MESH AS REQUIRED REPLACE GATE 7.5M +/-BENCHMARK 99.813 TOP OF HYDRANT DALHOUSE EAST OF RETENTION LAKES LEGEND **00.000** PROPOSED GRADES EXISTING ELEVATIONS

ELEVATIONS AND GRADES

APRIL 23/14

DESIGNED

HOR. SCALE

VERTICAL

DATE BY DATE

JAN/2014

FIELD BOOK #:

1 FOR REVIEW

NO. REVISIONS

CITTY OF WINNIPEG

URBAN DESIGN

PAIRKS AND PUBLIC SPACES

CHECKED

APPROVED

DATE

RELEASED FOR CONSTRUCTION

RZ

RZ

JAN/2014

● ● ● ● ●

2.75

GENERAL


- 1. THE CONTRACTOR SHALL ADHERE TO THE CITY OF WINNIPEG STANDARD CONSTRUCTION SPECIFICATIONS:
 - CW 3110-R9 SUB-GRADE, SUB-BASE AND BASE COURSE CONSTRUTION CW 3130-R1 SUPPLY AND INSTALLATION OF GEOTEXTILE FABRICS CW 3170-R3 EARTHWORK AND GRADING
 - CW 3410-R7 ASPHALTIC CONCRETE PAVEMENT WORKS CW 3510-R8 SODDING
- THE CONTRACTOR SHALL PROVIDE ALL MATERIALS, LABOUR AND EQUIPMENT NECESSARY FOR EXCAVATION, REMOVAL, INSTALLATION AND RESTORATION OF THE JOB.
- 3. EXAMINE ALL PLANS AND SPECIFICATIONS PERTAINING TO THIS JOB. NOTIFY THE CONTRACT ADMINISTRATOR OF ERRORS OR OMISSIONS BEFORE COMMENCING THIS JOB.
- 4. THE CONTRACTOR SHALL OBTAIN ALL NECESSARY PERMITS, PAY ALL NECESSARY FEES AND GIVE ALL NECESSARY NOTICES.
- 5. ALL WORK COMPLETED SHALL BE ACCOMPLISHED IN A FIRST CLASS & WORKMAN LIKE STYLE 6. ACCESS TO THE SITE WILL BE DETERMINED AT A PRE-CONSTRUCTION MEETING. THE ACCESS SHALL BE MAINTAINED AND RESTORED BY THE CONTRACTOR AT HIS OWN EXPENSE AND APPROVED BY THE CONTRACT ADMINISTRATOR.

DELIVERABLES

- 1. THE CONTRACTOR SHALL MAINTAIN ONE SET OF PLANS AT JOB SITE WHICH HE SHALL CLEARLY NOTE ALL CHANGES OR DEVIATIONS FROM THE CONTRACT DOCUMENT AS THE JOB PROGRESSES
- 2. PLEXIPAVE SURFACING AND COLOUR LINE PAINTING SHALL BE APPLIED IN ADHERENCE TO MANUFACTURERS DIRECTIONS AND SPECIFICATIONS.

LAYOUT

1. THE CONTRACTOR SHALL LAYOUT ALL WORK, ESTABLISHING ALL LINES, LEVELS AND CENTRES AND SHALL ASSUME RESPONSIBILITY FOR ANY ERRORS RESULTING FROM FAILURE TO USE

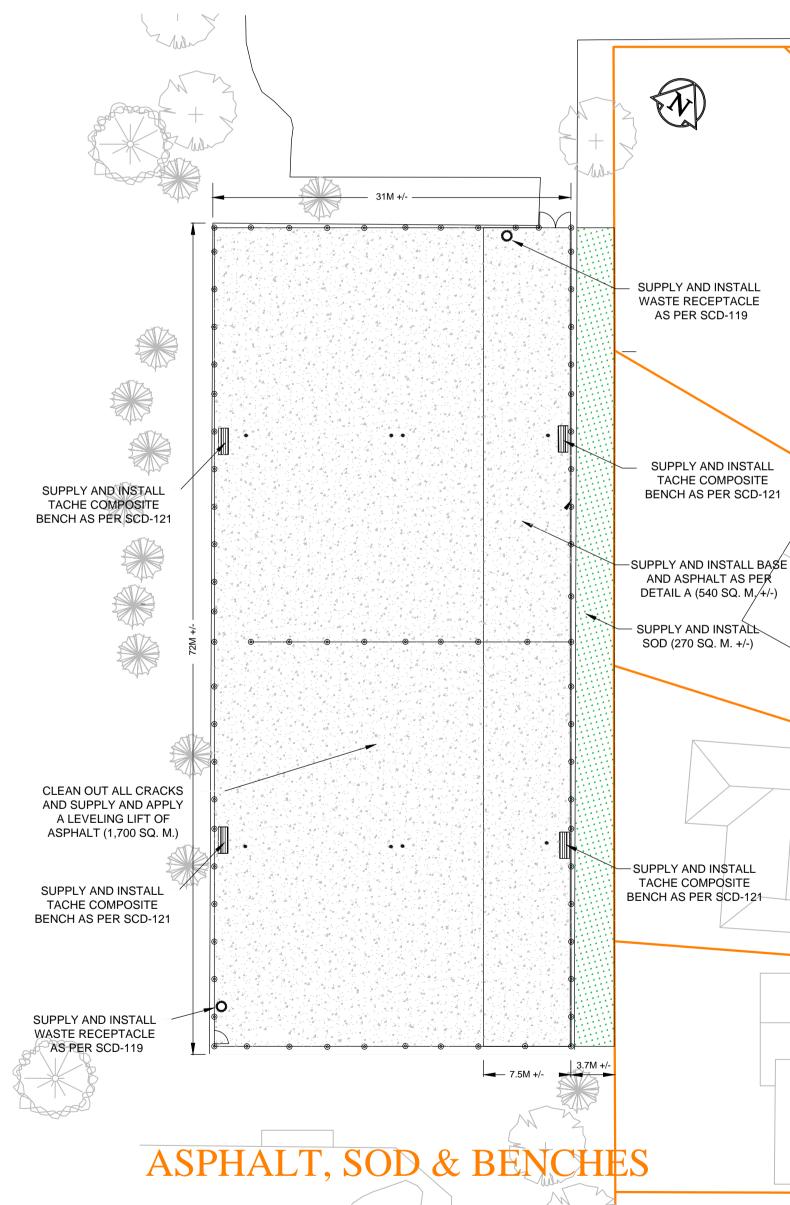



LANDSCAPE ARCHITECT'S/ ENGINEER'S SEAL

FILENAME: ALEX BRIDGE AND RIVER HTS. C.C. TENNIS COURTS RESURFACING

159-2014

THE CITY OF WINNIPEG Planning, Property and Development Depart. Urban Design

ALEX BRIDGE TENNIS COURTS RESURFACING

A.58-E

SHEET 1 OF 1

CITY DRAWING NUMBER

685 DALHOUSIE DRIVE