


V:\1137\active\113732050\drawing\404_working\sheet_files\mile_41.3\32050-sk1_mile_41.3.dwg
2014/03/27 2:23 PM By: Reyes, Rafael

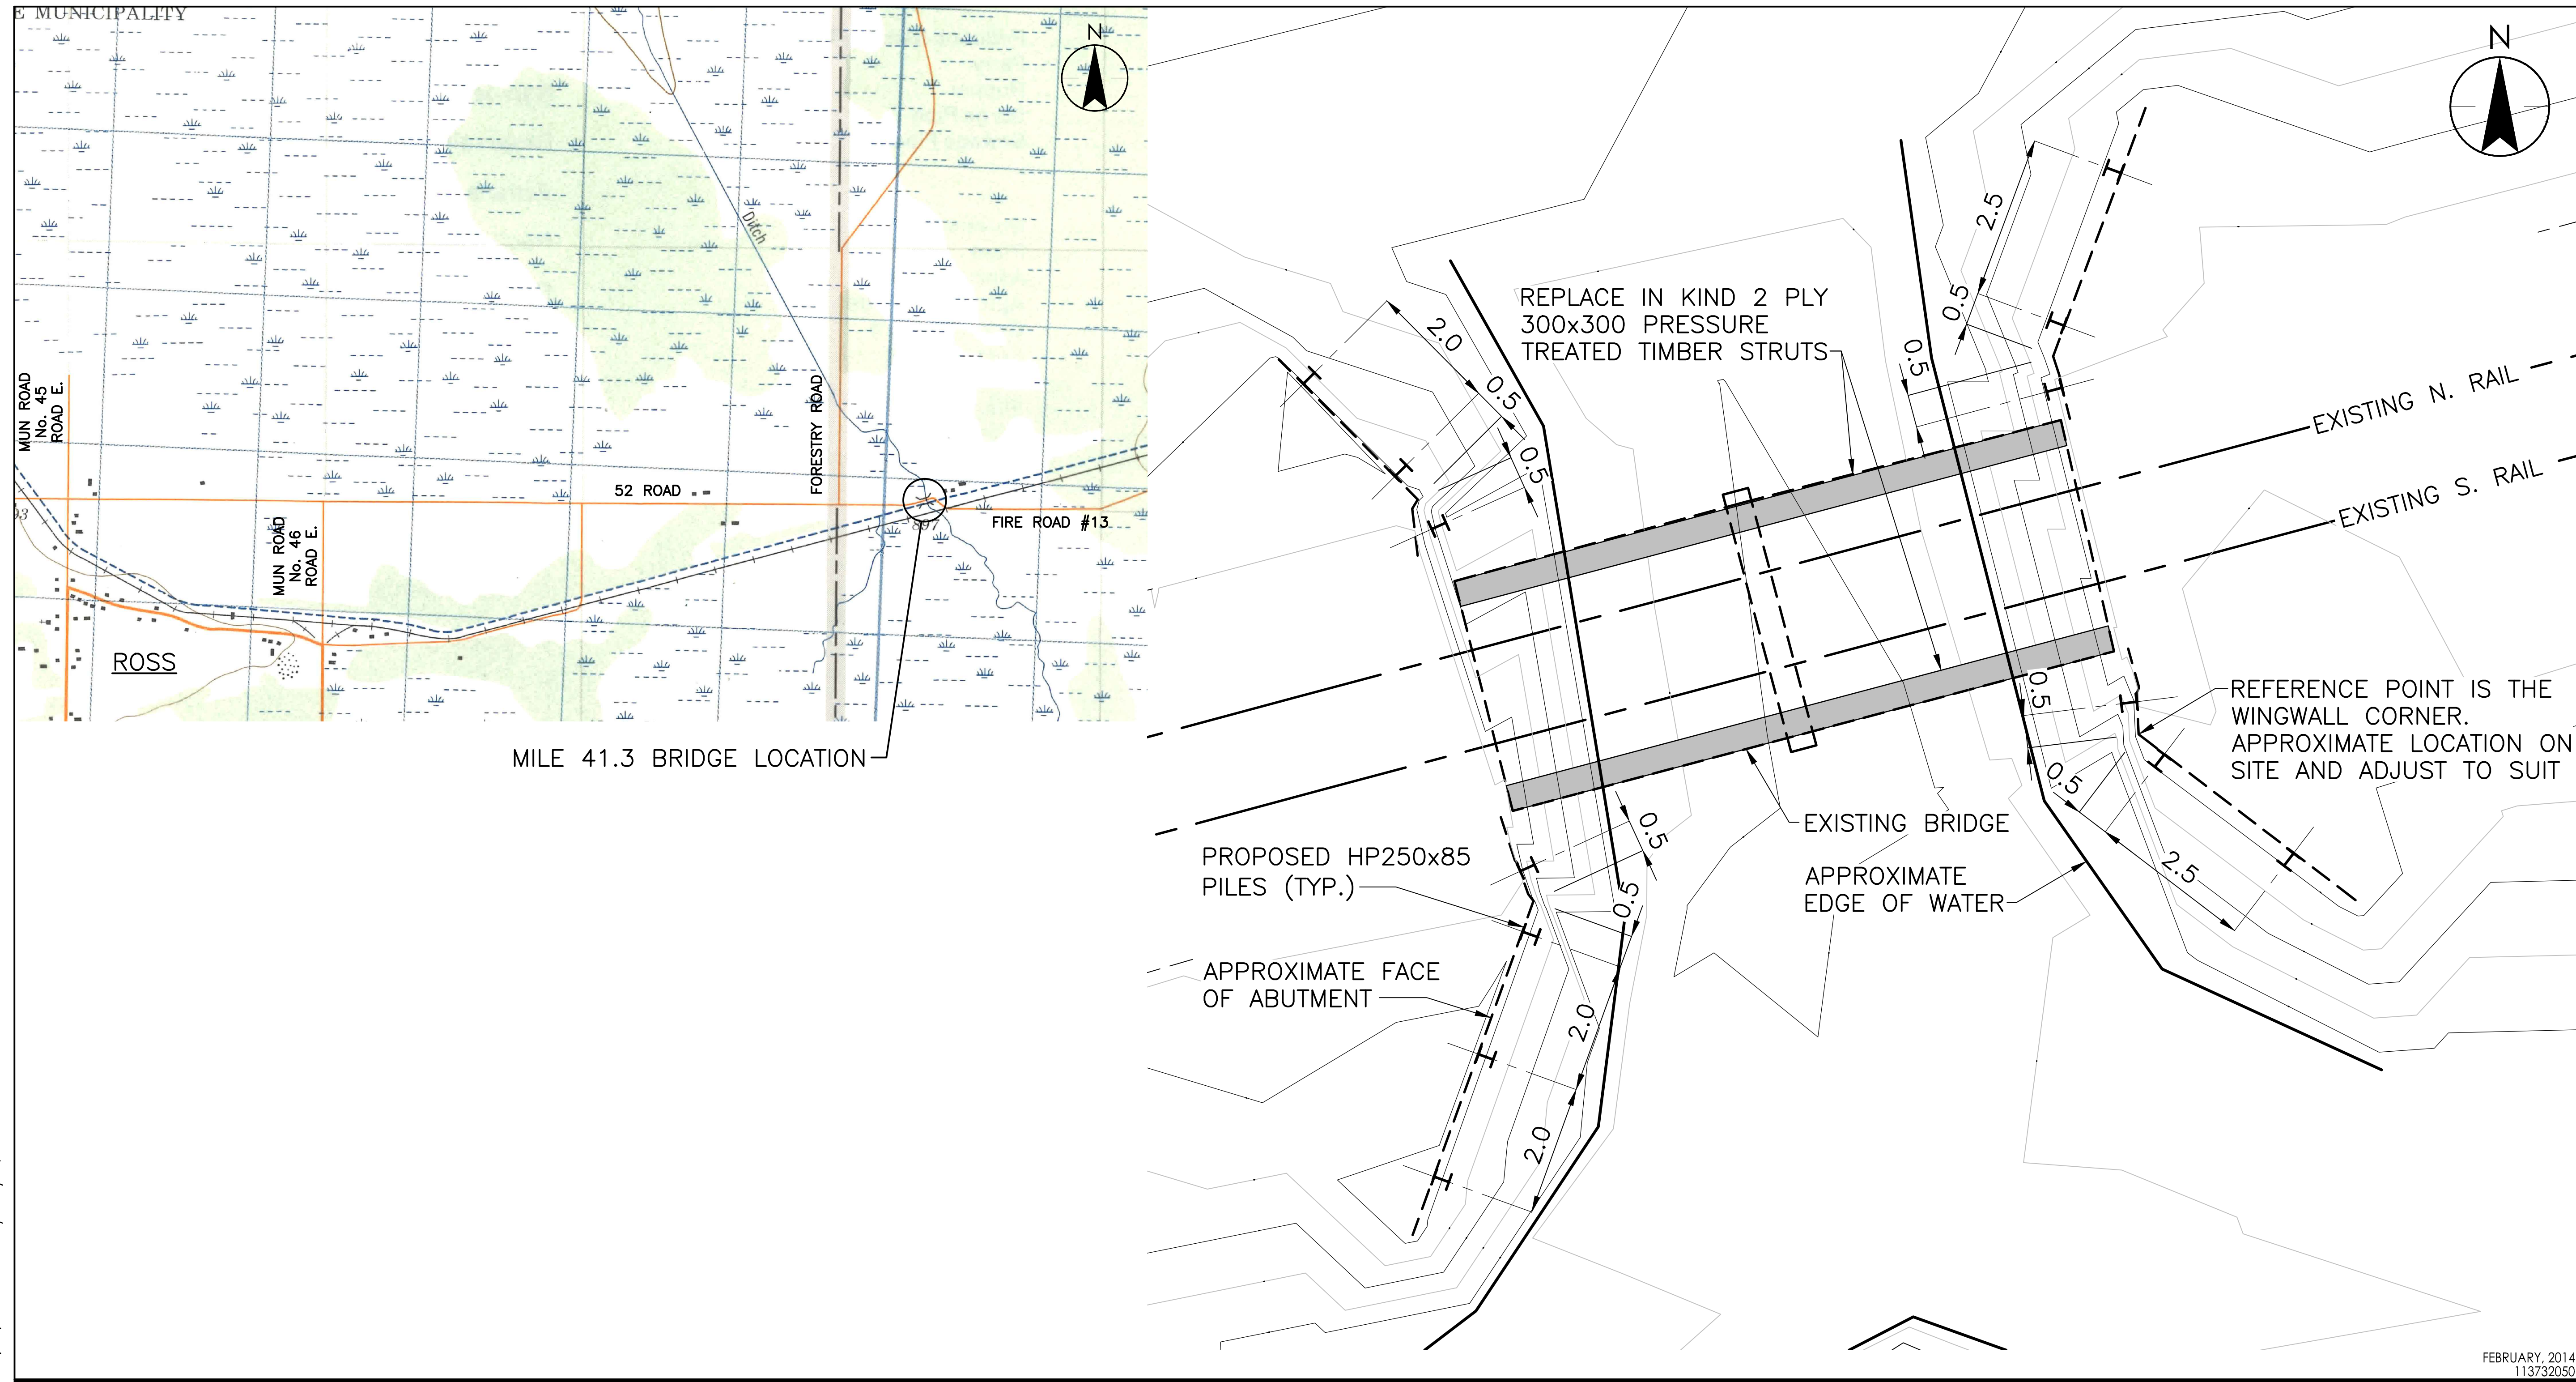

FEBRUARY, 2014
113732050



100 - 1355 Taylor Avenue
Winnipeg, Manitoba
www.stantec.com

Client/Project
CITY OF WINNIPEG
GWD BRIDGE REPLACEMENT
AT MILE 41.3
Figure No.
SK-1.0
Title
SITE LAYOUT