


KEY PLAN  
N.T.S.

**METRIC**

WHOLE NUMBERS INDICATE MILLIMETRES  
DECIMALIZED NUMBERS INDICATE METRES  
UNLESS INDICATED OTHERWISE

**BRIDGE PLAN**  
1:100

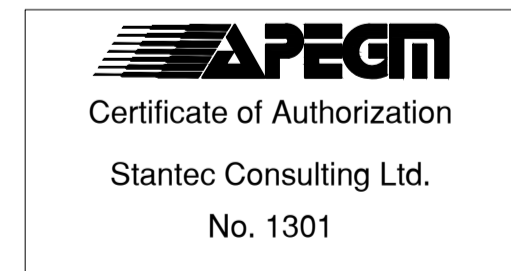

WORK POINT LOCATION & ELEVATION				
BM.	NORTHING	EASTING	ELEVATION	DESCRIPTION
84R191	5489301.259	314614.271	332.522	NOTE 1
BM-1	5499651.786	310449.147		
WP-1	5499643.596	310376.344	312.960	NOTE 2
WP-2	5499645.705	310406.471	313.046	NOTE 2

- NOTE:**
- STATION SITE 84R191 IS LOCATED APPROXIMATELY 10km SOUTH OF THE COMMUNITY OF EAST BRAINTREE ALONG THE EAST SIDE OF PROVINCIAL ROAD No. 308. FROM THE INTERSECTION OF PROVINCIAL ROADS No. 308 AND No. 503 PROCEED SOUTH ALONG No. 308 APPROXIMATELY 5.6km TO THE SITE. THE MONUMENT IS APPROXIMATELY 7 METRES FROM THE CENTRELINE OF THE P.R.
  - VERIFY, AND SITE ADJUST IF REQUIRED, THAT WPs ARE BETWEEN EXISTING RAILS. CENTERLINE OF BRIDGE TO MATCH LINE BETWEEN WPs.

**LOCATION APPROVED UNDERGROUND STRUCTURES**

SUPV. U/G STRUCTURES COMMITTEE DATE

**NOTE:**  
LOCATION OF UNDERGROUND STRUCTURES AS SHOWN ARE BASED ON THE BEST INFORMATION AVAILABLE BUT NO GUARANTEE IS GIVEN THAT ALL EXISTING UTILITIES ARE SHOWN OR THAT THE GIVEN LOCATIONS ARE EXACT. CONFIRMATION OF EXISTENCE AND EXACT LOCATION OF ALL SERVICES MUST BE OBTAINED FROM THE INDIVIDUAL UTILITIES BEFORE PROCEEDING WITH CONSTRUCTION.

NO.	REVISIONS	DATE	BY
0	ISSUED FOR TENDER	14.04.22	J.M.B.

<b>Stantec</b> 100 - 1355 Taylor Avenue, Winnipeg MB Canada www.stantec.com		ENGINEER'S SEAL	
DESIGNED BY: S.Y.S.	CHECKED BY: M.J.B.	CONSULTANT DRAWING NO. <b>S201</b>	
DRAWN BY: J.M.B.	APPROVED BY: M.J.B.		
HOR. SCALE: AS NOTED	RELEASED FOR CONSTRUCTION:		
VERTICAL:	DATE: 2014.03.24		

**THE CITY OF WINNIPEG**  
WATER AND WASTE DEPARTMENT  
ENGINEERING DIVISION

**GREATER WINNIPEG WATER DISTRICT**

**SITE PLAN**

RAILWAY BRIDGE REPLACEMENT AT MILE 77.6

SHEET 3 OF 15
CAD FILE DRAWING NUMBER 32050-s-201-800.dwg
CITY DRAWING NUMBER D-13439

\\cd1165-f01\Work\proj\1137\locat\11372020\drawing\04\_working\sheet\_files\mile\_77.6\32050-s-201-800.dwg  
Date: 2014 Apr 22 2:07pm User: jmartinez