
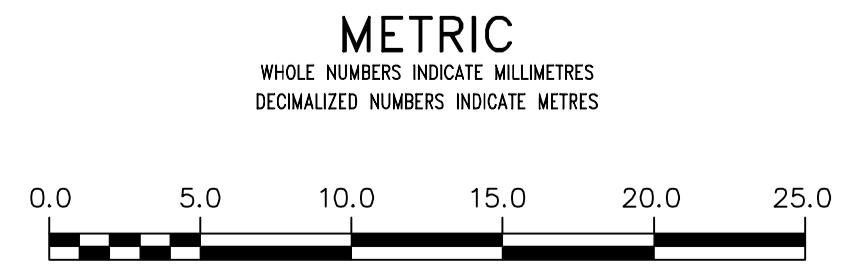
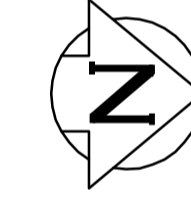


WATER SERVICE INFORMATION

ADDRESS	SIZE (mm) MATERIAL (STREET)	SIZE (mm) MATERIAL (PROP.)	SHORT & LONG MEASUREMENT	CORP. LOCATION	REMARKS
648 OAK ST RESIDENTIAL	20 COPPER	20 COPPER	4.21 SNL HSE	0.4 N OF S/C	RECONNECT SERVICE
649 OAK ST RESIDENTIAL	20 COPPER	20 COPPER	5.64 SSL FLEET AVE	1.0 N OF S/C	RECONNECT SERVICE
653 OAK ST RESIDENTIAL	20 COPPER	20 COPPER	4.17 SNL HSE	0.9 S OF S/C	RECONNECT SERVICE
654 OAK ST RESIDENTIAL	20 COPPER	20 COPPER	9.15 SSL FLEET AVE	0.4 S OF S/C	RECONNECT SERVICE
656 OAK ST RESIDENTIAL	20 COPPER	20 COPPER	6.84 SNL HSE	0.8 S OF S/C	RECONNECT SERVICE
657 OAK ST RESIDENTIAL	20 COPPER	20 COPPER	26.77 SSL FLEET AVE	0.4 S OF S/C	RECONNECT SERVICE
660 OAK ST RESIDENTIAL	20 COPPER	20 COPPER	3.58 SNL HSE	0.6 S OF S/C	RECONNECT SERVICE
661 OAK ST RESIDENTIAL	20 COPPER	20 COPPER	19.81 SSL FLEET AVE	OPP S/C	RECONNECT SERVICE
664 OAK ST RESIDENTIAL	20 COPPER	20 COPPER	3.90 SNL HSE	1.1 N OF S/C	RECONNECT SERVICE
665 OAK ST RESIDENTIAL	20 COPPER	20 COPPER	38.40 SSL FLEET AVE	OPP S/C	RECONNECT SERVICE
668 OAK ST RESIDENTIAL	20 COPPER	20 COPPER	4.39 SNL HSE	0.9 S OF S/C	RECONNECT SERVICE
669 OAK ST RESIDENTIAL	20 COPPER	20 COPPER	39.93 SSL FLEET AVE	OPP S/C	RECONNECT SERVICE
672 OAK ST RESIDENTIAL	20 COPPER	20 COPPER	2.70 SNL HSE	0.8 S OF S/C	RECONNECT SERVICE
673 OAK ST RESIDENTIAL	20 COPPER	20 COPPER	52.43 SSL FLEET AVE	OPP S/C	RECONNECT SERVICE
			0.55 SNL HSE	0.9 S OF S/C	RECONNECT SERVICE
			54.56 SSL FLEET AVE	OPP S/C	RECONNECT SERVICE
			0.89 SNL HSE	0.9 S OF S/C	RECONNECT SERVICE
			68.89 SSL FLEET AVE	OPP S/C	RECONNECT SERVICE
			4.56 SNL HSE	0.8 S OF S/C	RECONNECT SERVICE
			79.25 SSL FLEET AVE	OPP S/C	RECONNECT SERVICE
			1.00 SNL HSE	0.3 N OF S/C	RECONNECT SERVICE
			80.77 SSL FLEET AVE	OPP S/C	RECONNECT SERVICE
			5.76 SNL HSE	0.3 N OF S/C	RECONNECT SERVICE
			93.88 SSL FLEET AVE		RECONNECT SERVICE
			1.93 SNL HSE		RECONNECT SERVICE
			95.40 SSL FLEET AVE		RECONNECT SERVICE

*SERVICES TO BE RENEWED TO P. ALL OTHERS TO BE RECONNECTED

NOTE: CHAINAGES SHOWN ARE ALONG E. P. OF OAK ST.

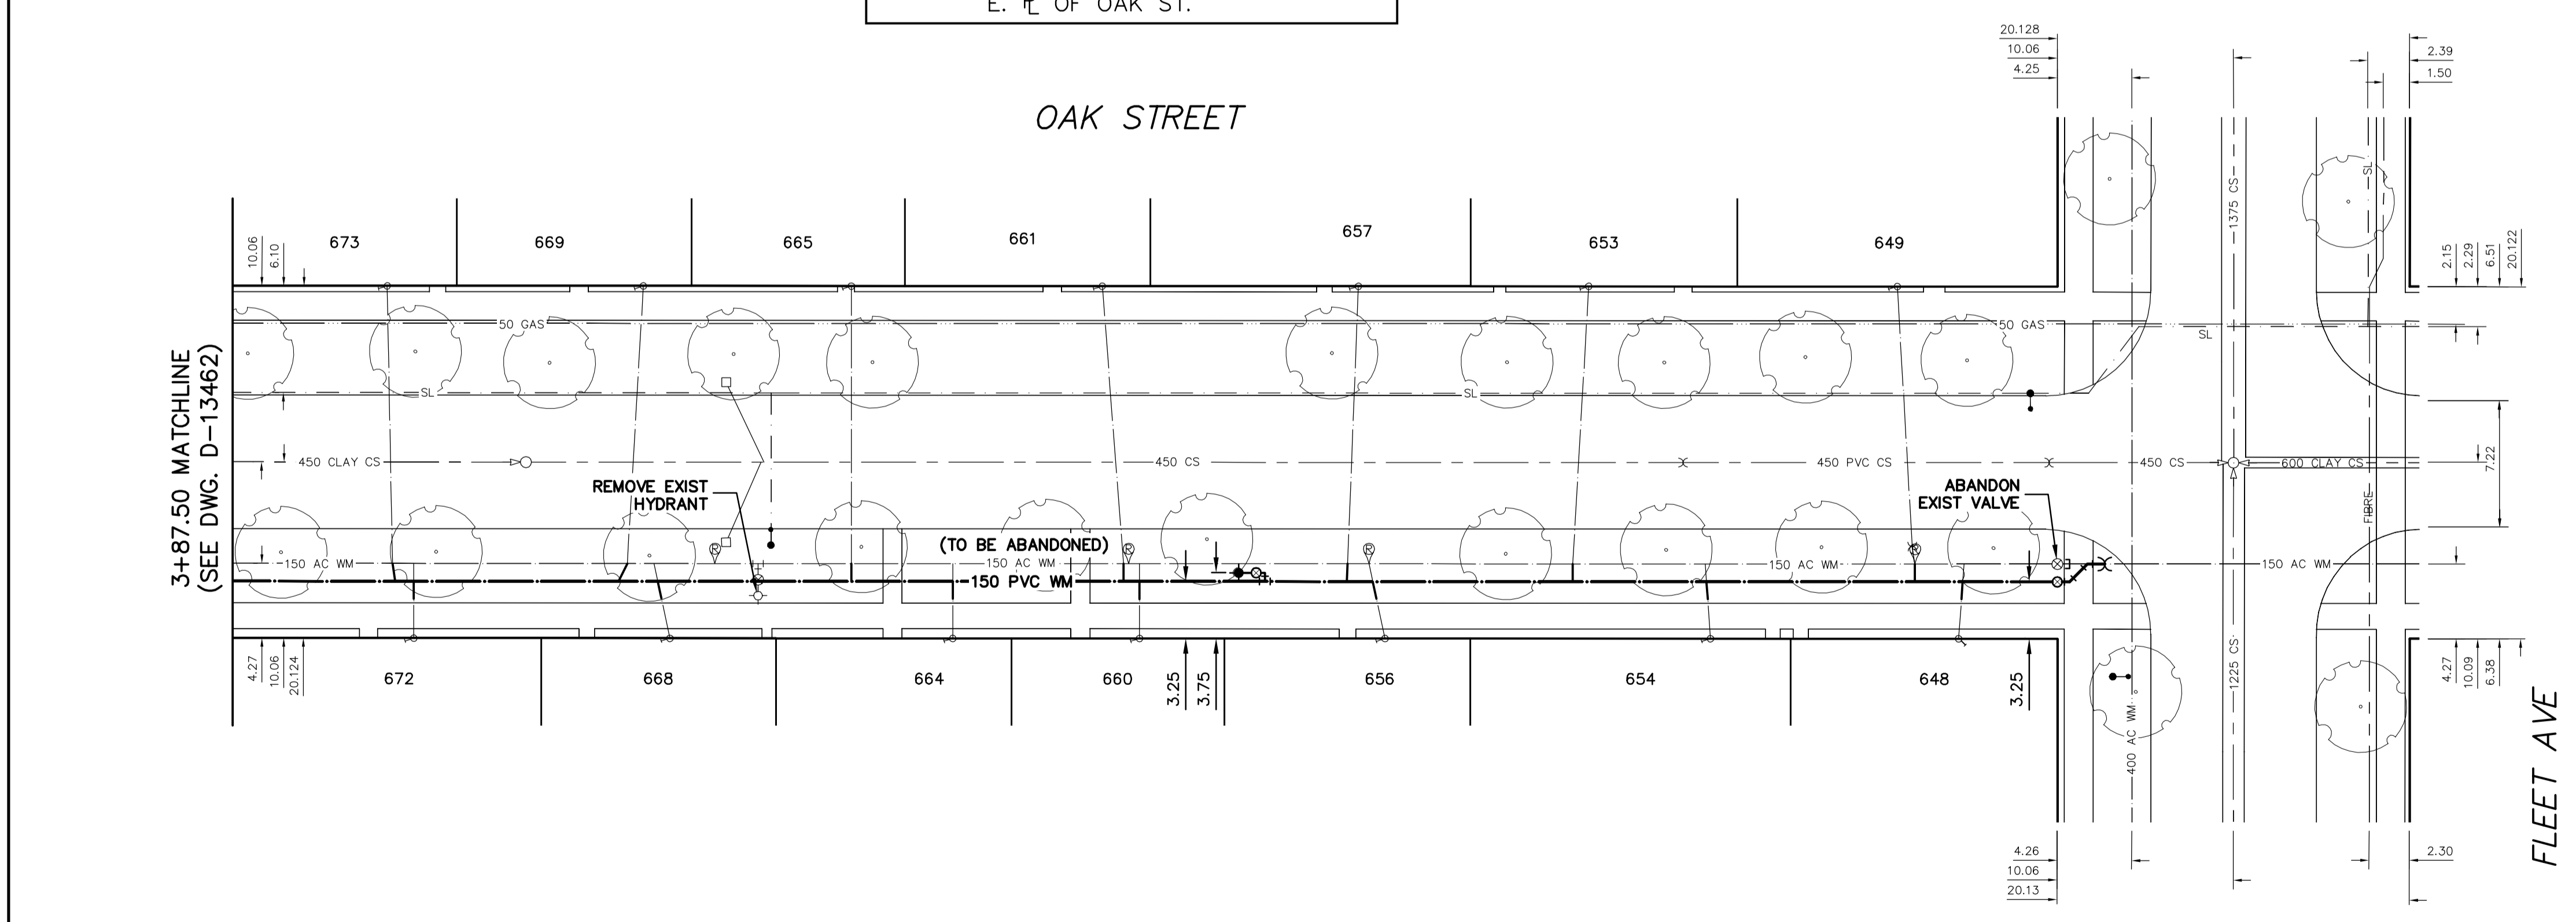

<p>WARNING</p> <p>IF POWER EQUIPMENT OR EXPLOSIVES ARE TO BE USED FOR EXCAVATION ON THIS PROJECT THE CONTRACTOR MUST:</p> <ol style="list-style-type: none"> NOTIFY THE GAS COMPANY OF THE PROPOSED LOCATION OF EXCAVATION. TAKE PRECAUTION TO AVOID DAMAGE TO GAS COMPANY INSTALLATIONS. <p>SEE PROVINCIAL REGULATION 210/72 FOR DETAILS</p>	<p>LOCATION APPROVED UNDERGROUND STRUCTURES</p> <p>SUPV. U/G STRUCTURES COMMITTEE _____ DATE _____</p> <p>NOTE: LOCATION OF UNDERGROUND STRUCTURES AS SHOWN ARE BASED ON THE BEST INFORMATION AVAILABLE BUT NO GUARANTEE IS GIVEN THAT ALL EXISTING UTILITIES ARE SHOWN OR THAT THE GIVEN LOCATIONS ARE EXACT. CONFIRMATION OF EXISTENCE AND EXACT LOCATION OF ALL SERVICES MUST BE OBTAINED FROM THE INDIVIDUAL UTILITIES BEFORE PROCEEDING WITH CONSTRUCTION.</p>	<p>B.M. ELEV.</p> <p>CONSTRUCTION COMPLETION DATE: YYYY MM DD</p> <table border="1"> <tr><td>NO.</td><td>REVISIONS</td><td>DATE</td><td>BY</td></tr> <tr><td> </td><td> </td><td> </td><td> </td></tr> <tr><td> </td><td> </td><td> </td><td> </td></tr> <tr><td> </td><td> </td><td> </td><td> </td></tr> <tr><td> </td><td> </td><td> </td><td> </td></tr> </table>	NO.	REVISIONS	DATE	BY																	<p>ENGINEER'S SEAL</p> <p>ORIGINAL SIGNED BY S.R.J. COURNOYER 14-02-28</p> <p>CONSULTANT DRAWING NUMBER _____</p>	<p>THE CITY OF WINNIPEG</p> <p>WATER AND WASTE DEPARTMENT ENGINEERING DIVISION</p> <p>2014 WATER RENEWALS</p> <p>OAK STREET 262 N OF GRANT AVENUE TO FLEET AVENUE</p>	<p>SHEET 10 OF 11</p> <p>CITY DRAWING NUMBER D-13463</p>
			NO.	REVISIONS	DATE	BY																			
<p>DESIGNED BY TS</p> <p>DRAWN BY SM</p> <p>SCALE: HORIZONTAL 1:250 VERTICAL 1:50</p> <p>DATE 2014 02 28</p> <p>PLOT DATE: 2014 02 28</p>	<p>CHECKED BY SC</p> <p>APPROVED BY KZ</p> <p>RELEASED FOR CONSTRUCTION</p> <p>DATE _____</p>																								

VALVES TO BE COUNTER-CLOCKWISE TO CLOSE (RED OPERATING NUT)