

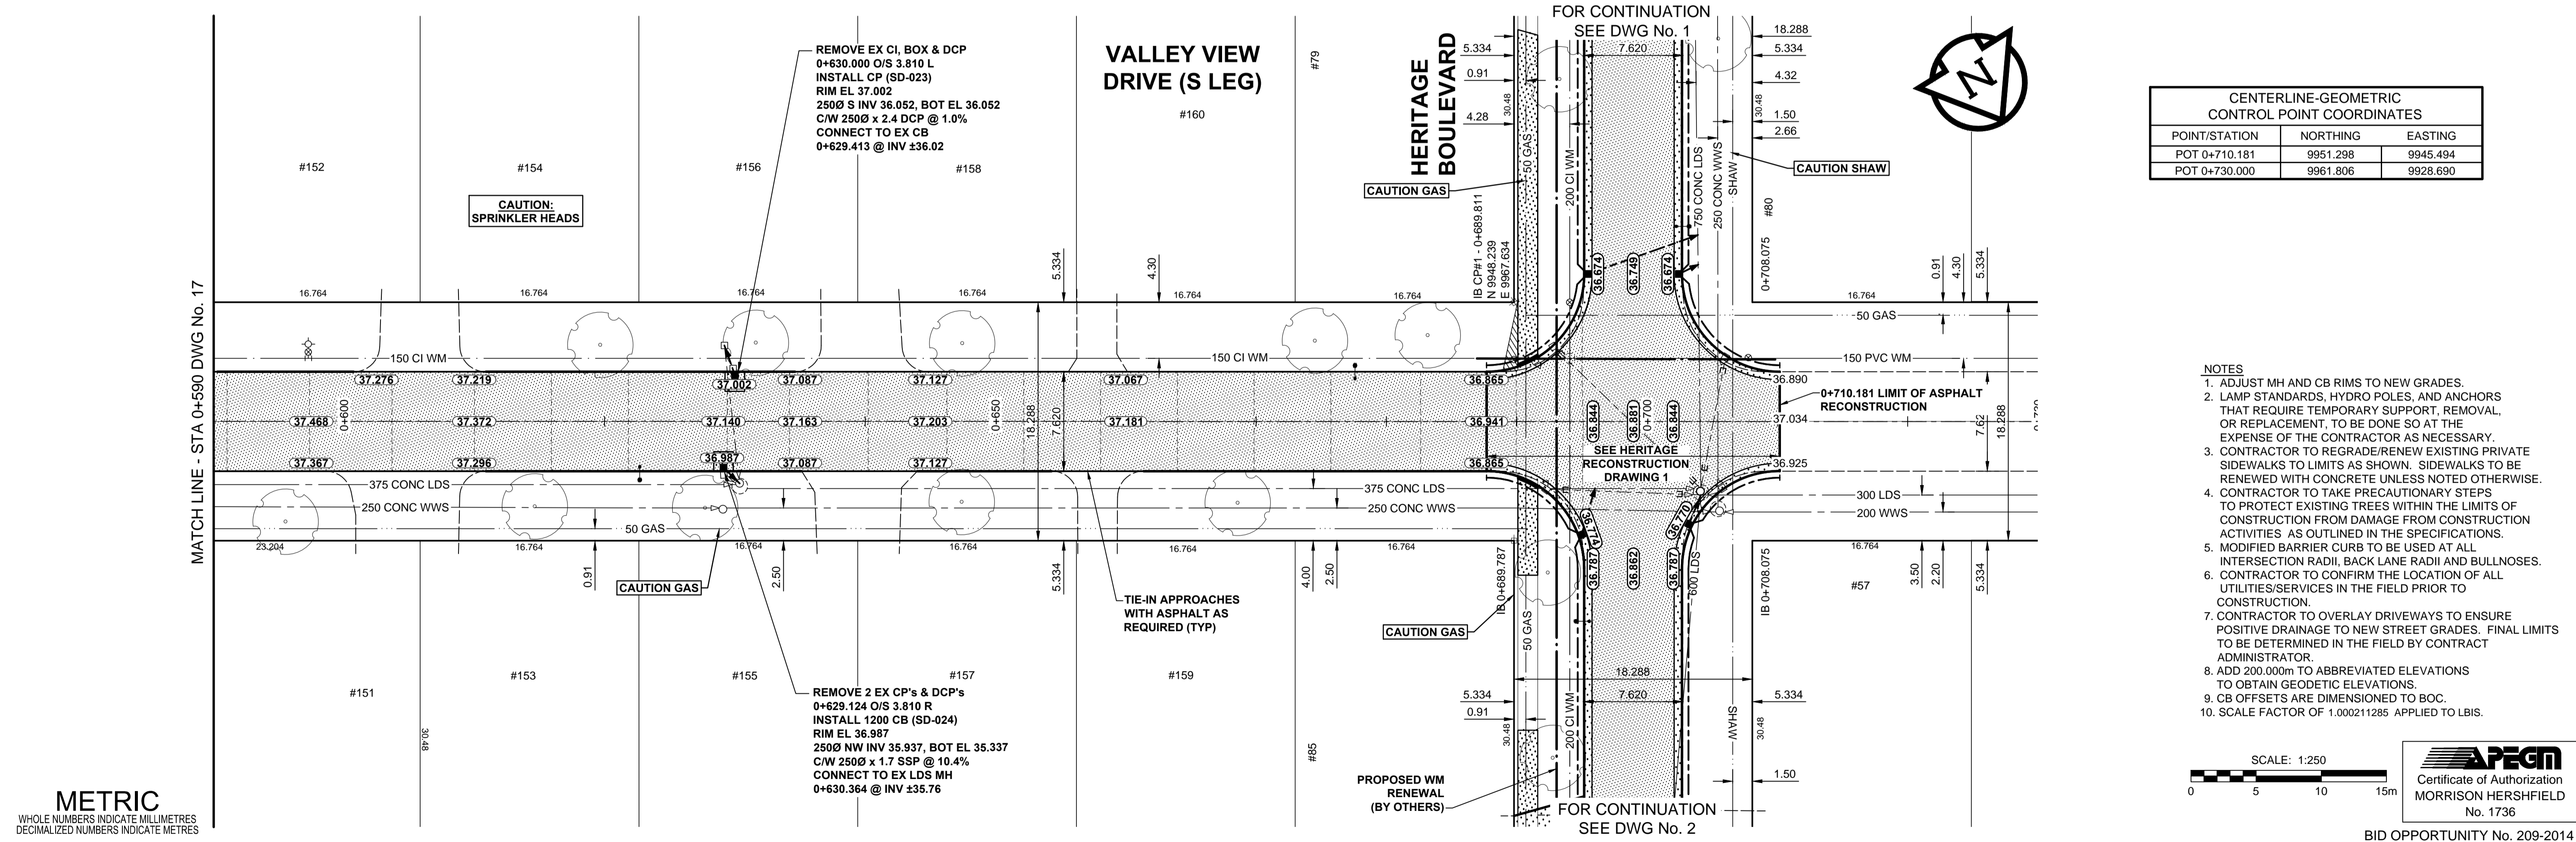


A1 SIZE 894mm x 841mm
PLOT: 5/14/2014 5:45:18 PM
FILE NAME: W130028-T-018_RX.dwg Saved By: dlane

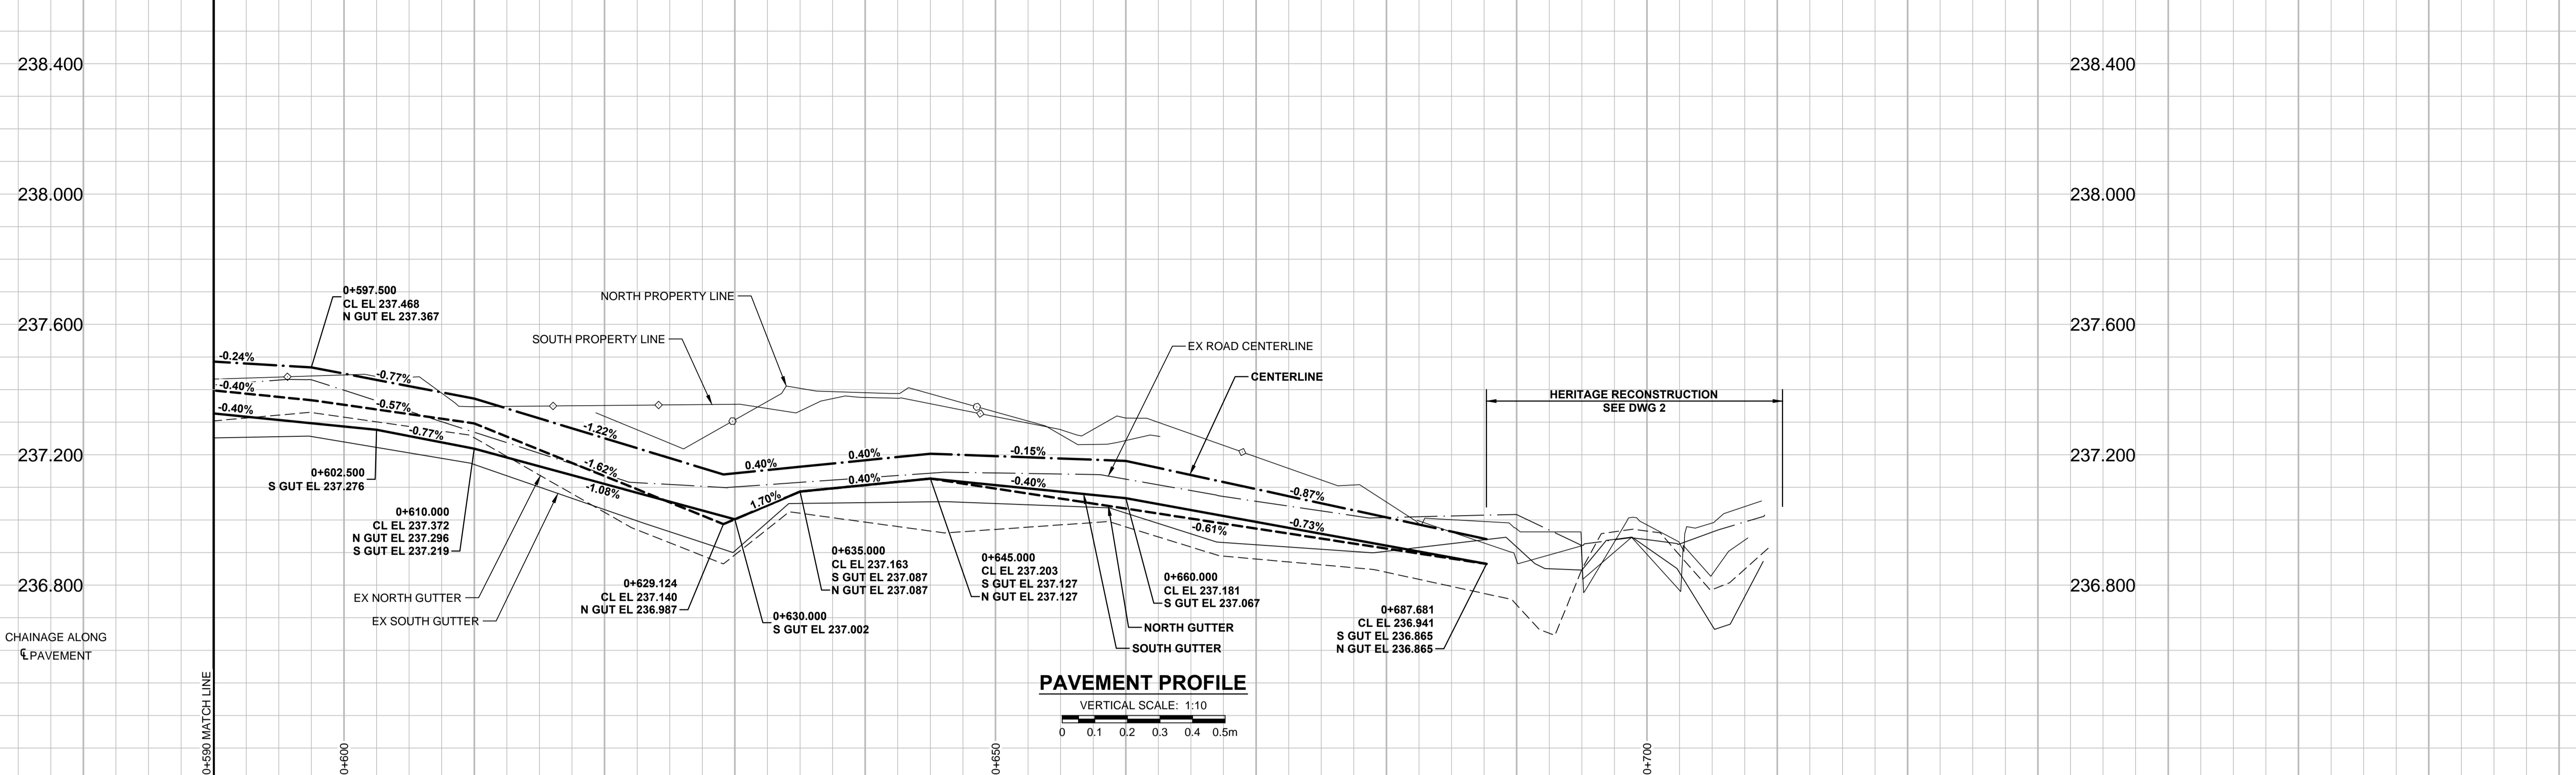

CENTERLINE-GEOMETRIC CONTROL POINT COORDINATES		
POINT/STATION	NORTHING	EASTING
POT 0+710.181	9951.298	9945.494
POT 0+730.000	9961.806	9928.690

- NOTES**
- ADJUST MH AND CB RIMS TO NEW GRADES.
 - LAMP STANDARDS, HYDRO POLES, AND ANCHORS THAT REQUIRE TEMPORARY SUPPORT, REMOVAL OR REPLACEMENT, TO BE DONE SO AT THE EXPENSE OF THE CONTRACTOR AS NECESSARY.
 - CONTRACTOR TO REGRADE/RENEW EXISTING PRIVATE SIDEWALKS TO LIMITS AS SHOWN. SIDEWALKS TO BE RENEWED WITH CONCRETE UNLESS NOTED OTHERWISE.
 - CONTRACTOR TO TAKE PRECAUTIONARY STEPS TO PROTECT EXISTING TREES WITHIN THE LIMITS OF CONSTRUCTION FROM DAMAGE FROM CONSTRUCTION ACTIVITIES AS OUTLINED IN THE SPECIFICATIONS.
 - MODIFIED BARRIER CURB TO BE USED AT ALL INTERSECTION RADII, BACK LANE RADII AND BULLNOSES.
 - CONTRACTOR TO CONFIRM THE LOCATION OF ALL UTILITIES/SERVICES IN THE FIELD PRIOR TO CONSTRUCTION.
 - CONTRACTOR TO OVERLAY DRIVEWAYS TO ENSURE POSITIVE DRAINAGE TO NEW STREET GRADES. FINAL LIMITS TO BE DETERMINED IN THE FIELD BY CONTRACT ADMINISTRATOR.
 - ADD 200.000m TO ABBREVIATED ELEVATIONS TO OBTAIN GEODETIC ELEVATIONS.
 - CB OFFSETS ARE DIMENSIONED TO BOC.
 - SCALE FACTOR OF 1.00021285 APPLIED TO LBIS.

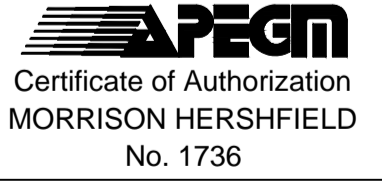

BID OPPORTUNITY No. 209-2014

EXISTING	LEGEND - PLAN	NEW	EXISTING	LEGEND - PLAN	NEW	EXISTING	LEGEND - PLAN	NEW	
	GAS		MANHOLE		CONCRETE PAVEMENT		LOCATION APPROVED		GAS
	MTS		CATCH BASIN / CATCH PIT		CONC SIDEWALK / MEDIAN		UNDERGROUND STRUCTURES		HYDRO
	CATV / FIBRE OPTIC		TREE		ASPHALT PAVEMENT		DATE		LAND DRAINAGE SEWER
	TRAFFIC SIGNALS / PIT		TEST HOLE		PAVING STONE		NOTE:		SANITARY/COMBINED SEWER
	LAND DRAINAGE SEWER		PROPERTY LINE		GRAVEL		LOCATION OF UNDERGROUND STRUCTURES AS SHOWN ARE BASED ON THE BEST INFORMATION AVAILABLE. BUT NO GUARANTEE IS GIVEN THAT ALL EXISTING UTILITIES ARE SHOWN OR THAT THE GIVEN LOCATIONS ARE EXACT. CONFIRMATION OF EXISTENCE AND EXACT LOCATION OF ALL SERVICES MUST BE OBTAINED FROM THE INDIVIDUAL UTILITIES BEFORE PROCEEDING WITH CONSTRUCTION.		SEWER SERV/DRAINAGE CONN
	WATERMAIN		SURVEY BAR		RAMP CURB		REVISIONS		SUBDRAIN
	SUBDRAIN		FENCE		PLANING / REMOVAL		DATE		DITCH
	DITCH		BOC / EDGE OF PAVEMENT				DATE		
			ELEVATION						
			TRAFFIC SIGN						

GBM 40-014
ELEV 237.305

DESIGNED BY JGK
CHECKED BY RPB

DRAWN BY DID, DML
APPROVED BY BWB

HOR. SCALE 1:250
VERT. SCALE 1:10

DATE 13/10/28

RELEASED FOR CONSTRUCTION
DATE 05/14/14

PROFESSIONAL'S SEAL
PROVINCE OF MANITOBA
J.G. KENNEDY
Member
22326
13 MAY 14
REGISTERED PROFESSIONAL ENGINEER

CONSULTANT DRAWING No.
W130028-T-018_RX.dwg

MORRISON HERSHFIELD

THE CITY OF WINNIPEG
PUBLIC WORKS DEPARTMENT
ENGINEERING DIVISION

2014 LOCAL STREETS PACKAGE
VALLEY VIEW DRIVE N LEG
VALLEY VIEW PLACE TO HERITAGE BOULEVARD
REHABILITATION
HORIZONTAL AND VERTICAL ALIGNMENT
STA 0+590 TO STA 0+730

CITY DRAWING NUMBER	N/A
SHEET	18 OF 34
DRAWING No.	18
REV	0