

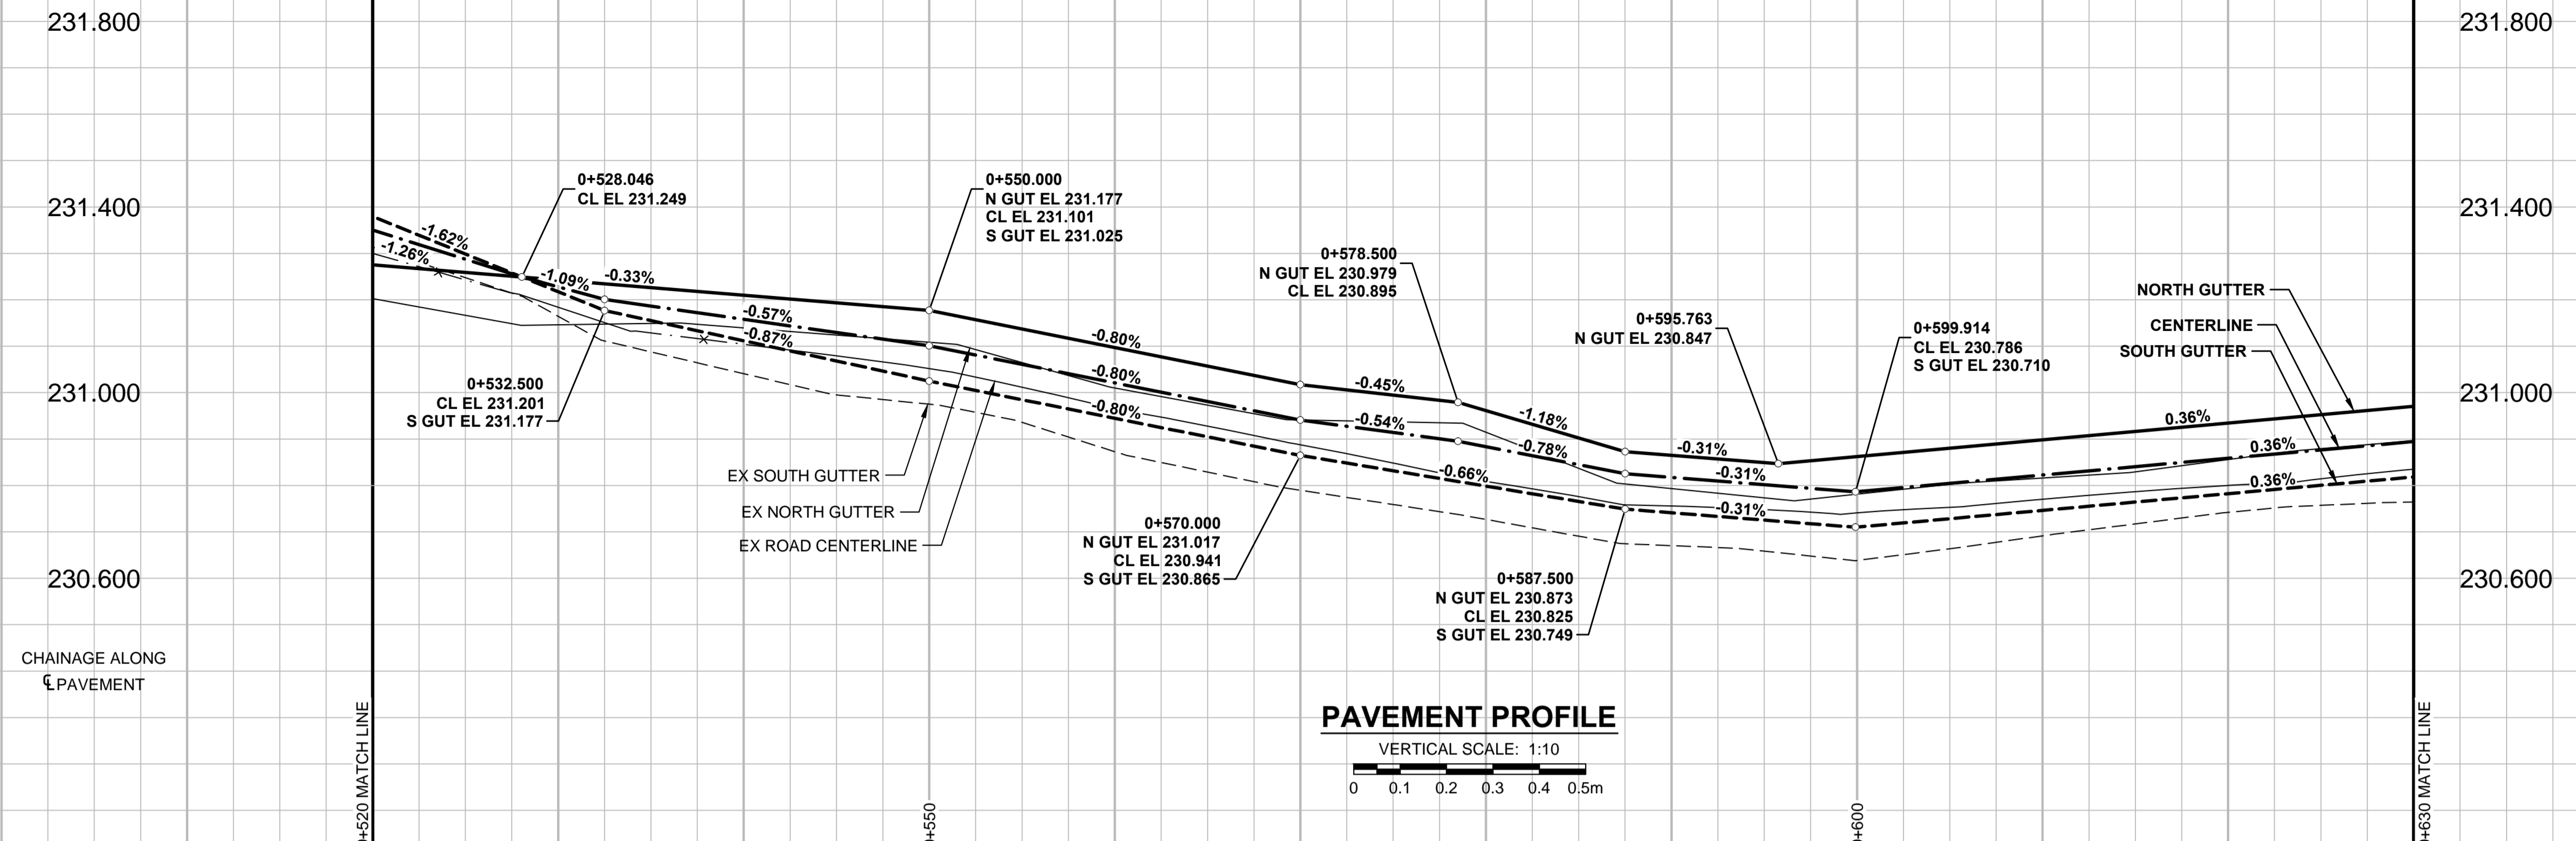



A1 SIZE 894mm x 841mm
PLOT: 5/14/2014 5:54:06 PM
FILE NAME: W130028-T-029_RX.dwg Saved By: diane

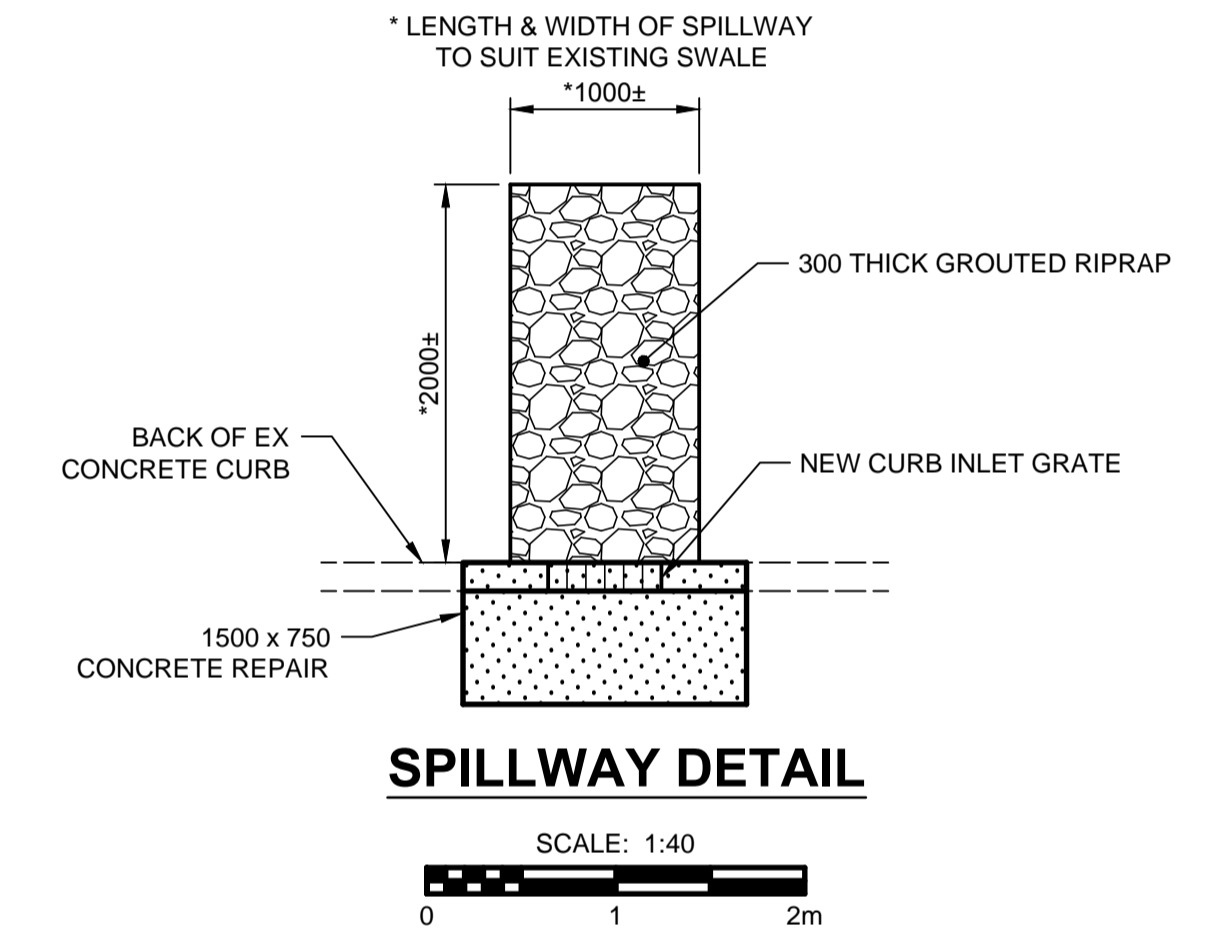

PAVEMENT PROFILE
VERTICAL SCALE: 1:10
0 0.1 0.2 0.3 0.4 0.5m

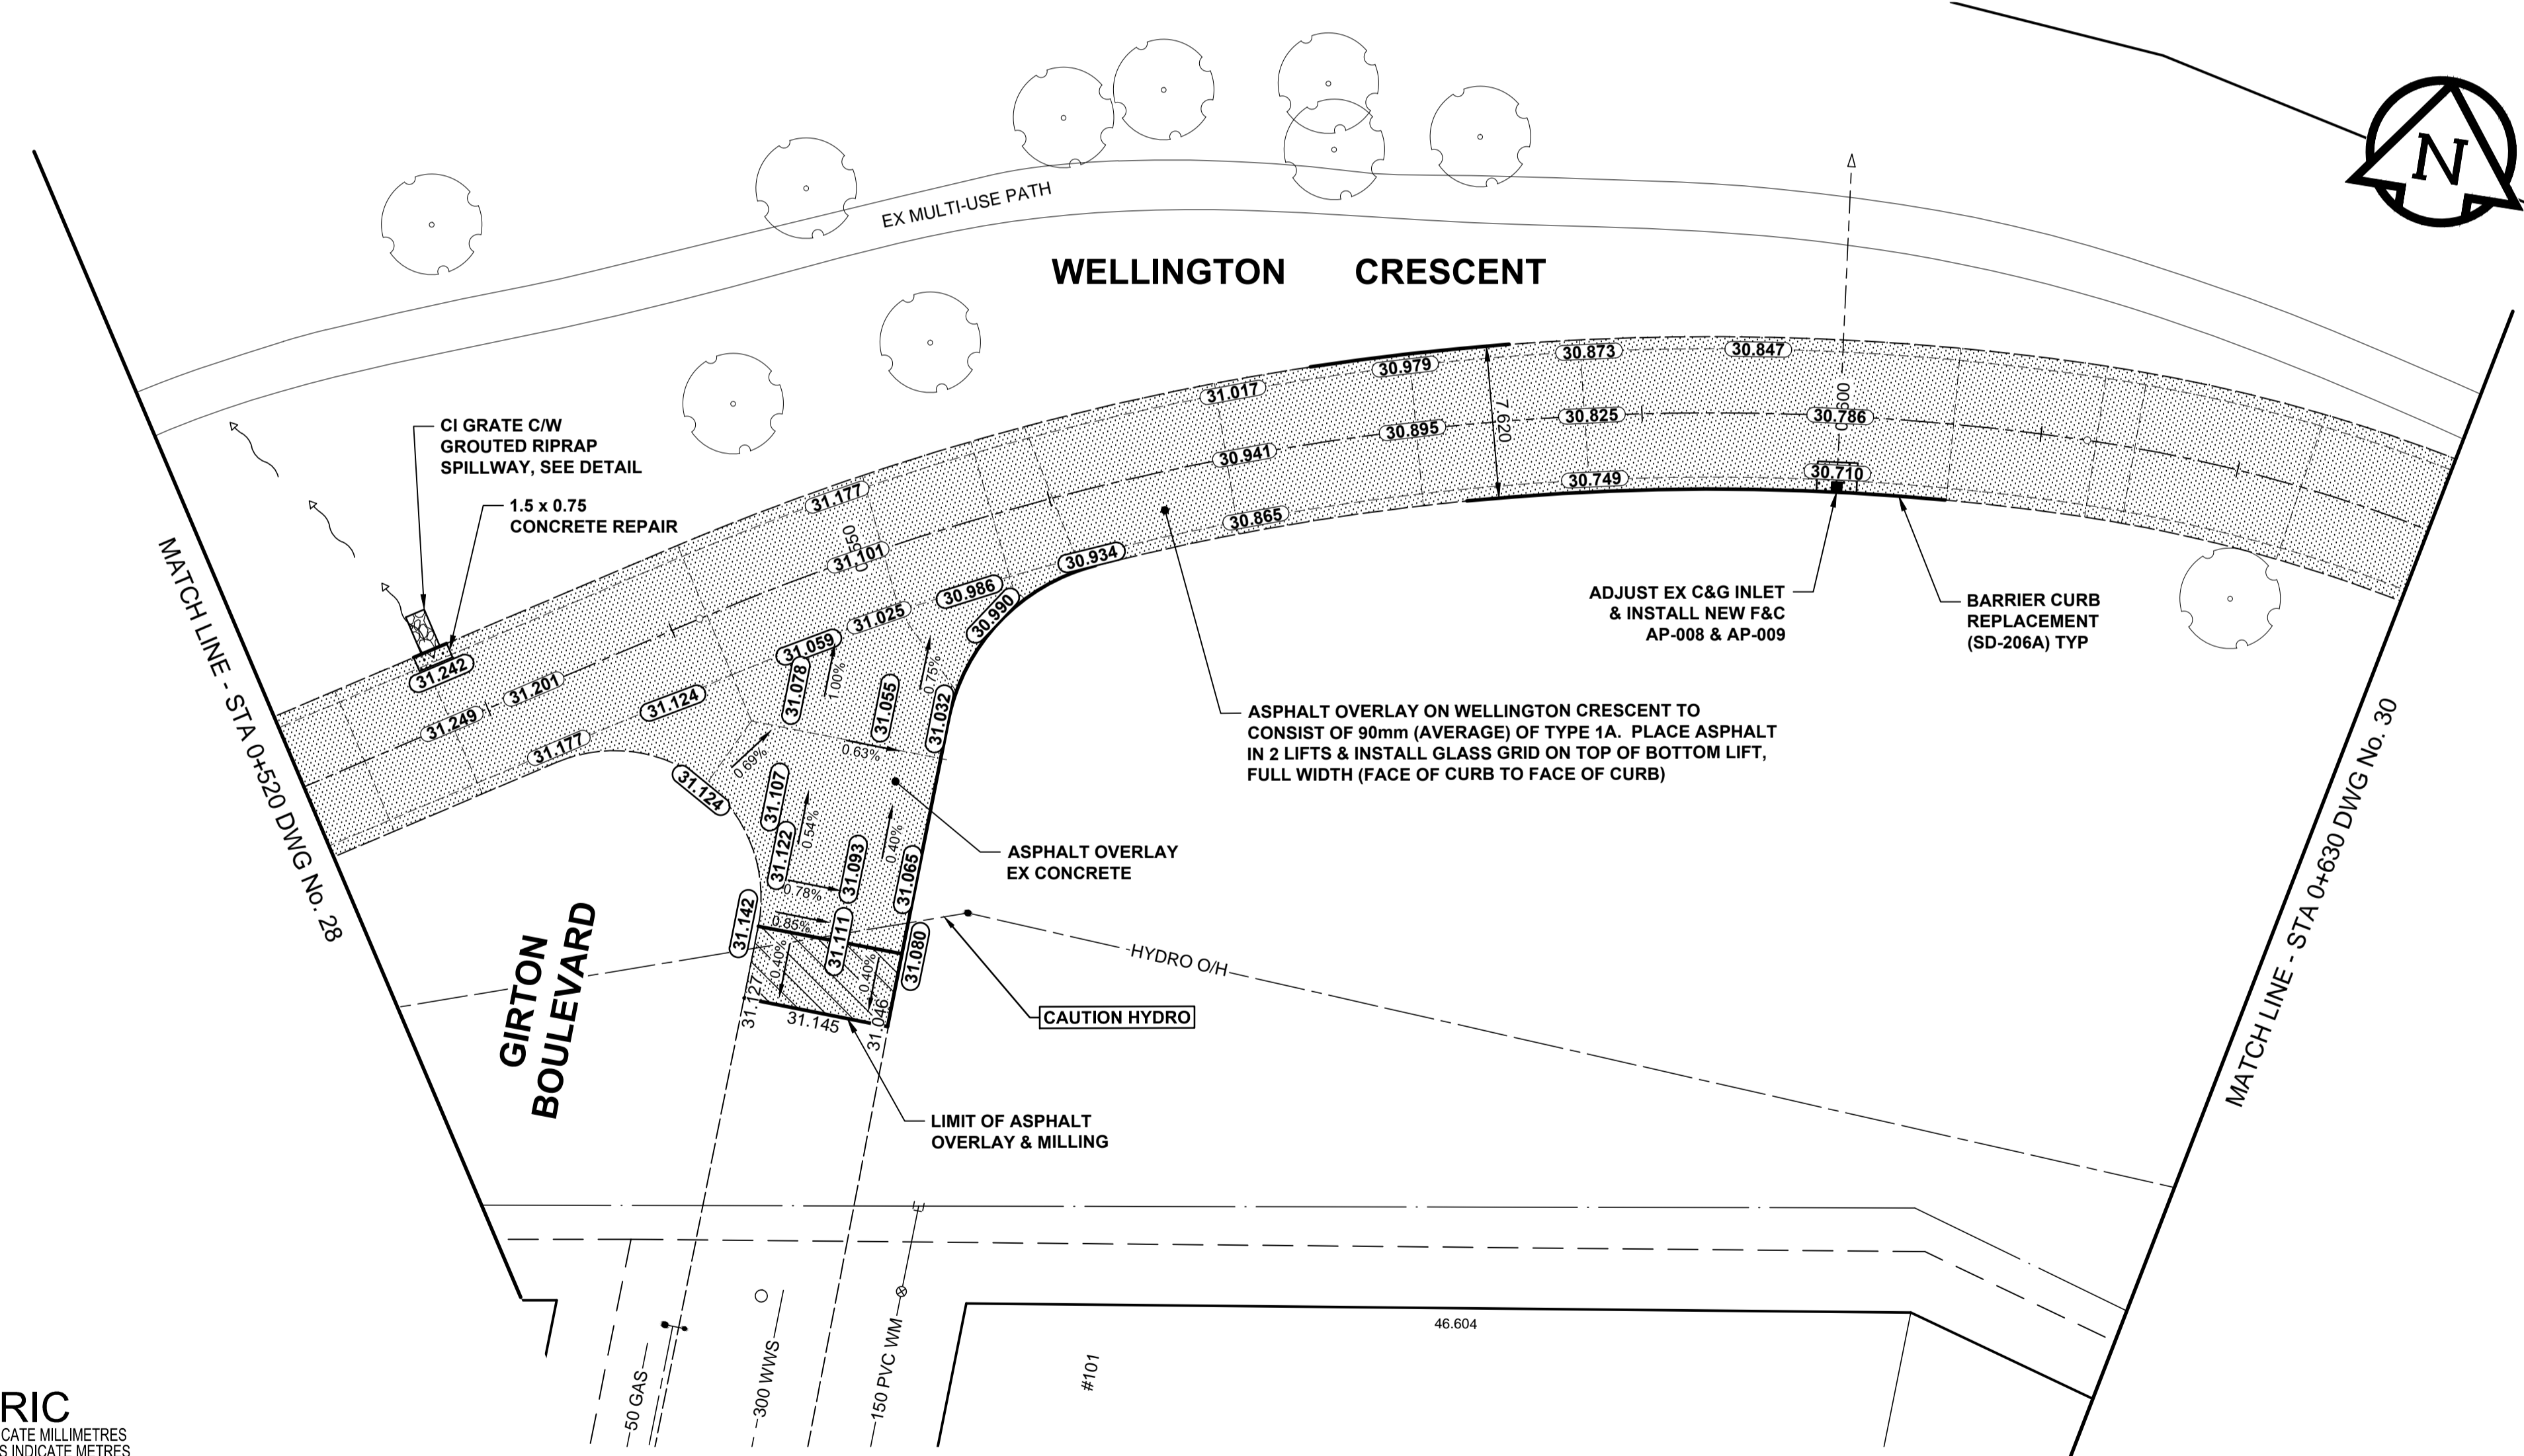

- NOTES**
- ADJUST MH AND CB RIMS TO NEW GRADES.
 - LAMP STANDARDS, HYDRO POLES, AND ANCHORS THAT REQUIRE TEMPORARY SUPPORT, REMOVAL OR REPLACEMENT, TO BE DONE SO AT THE EXPENSE OF THE CONTRACTOR AS NECESSARY.
 - CONTRACTOR TO REGRADE/RENEW EXISTING PRIVATE SIDEWALKS TO LIMITS AS SHOWN. SIDEWALKS TO BE RENEWED WITH CONCRETE UNLESS NOTED OTHERWISE.
 - CONTRACTOR TO TAKE PRECAUTIONARY STEPS TO PROTECT EXISTING TREES WITHIN THE LIMITS OF CONSTRUCTION FROM DAMAGE FROM CONSTRUCTION ACTIVITIES AS OUTLINED IN THE SPECIFICATIONS.
 - MODIFIED BARRIER CURB TO BE USED AT ALL INTERSECTION RADII, BACK LANE RADII AND BULLNOSES.
 - CONTRACTOR TO CONFIRM THE LOCATION OF ALL UTILITIES/SERVICES IN THE FIELD PRIOR TO CONSTRUCTION.
 - CONTRACTOR TO OVERLAY DRIVEWAYS TO ENSURE POSITIVE DRAINAGE TO NEW STREET GRADES. FINAL LIMITS TO BE DETERMINED IN THE FIELD BY CONTRACT ADMINISTRATOR.
 - ADD 200.000m TO ABBREVIATED ELEVATIONS TO OBTAIN GEODETIC ELEVATIONS.
 - CB OFFSETS ARE DIMENSIONED TO BOC.
 - SCALE FACTOR OF 1.000211285 APPLIED TO LBS.

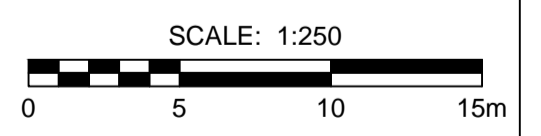

METRIC
WHOLE NUMBERS INDICATE MILLIMETRES
DECIMALIZED NUMBERS INDICATE METRES

—	○	MANHOLE	●
—	□	CATCH BASIN / CATCH PIT	▲
—	△	CURB INLET WITH BOX	■
—	⊙	TREE	
—	⊕	TEST HOLE	
—	⊕	PROPERTY LINE	
—	⊕	SURVEY BAR	
—	—	FENCE	
—	—	BOC / EDGE OF PAVEMENT	
—	33.000	ELEVATION	(33.100)
—	—	TRAFFIC SIGN	
—	—	LEGEND - PLAN	NEW

LOCATION APPROVED
UNDERGROUND STRUCTURES

GBM 50-002
ELEV 232.927m

DESIGNED BY: WRJ
DRAWN BY: DID, DML
DATE: 13/10/28

CHECKED BY: RPB
APPROVED BY: BWB
DATE: 05/14/14

RELEASED FOR CONSTRUCTION
DATE: 05/14/14

PROFESSIONAL'S SEAL
PROVINCE OF MANITOBA
R.P. BRUCE
CONSULTANT DRAWING No. W130028-T-029_RX.dwg

MORRISON HERSHFIELD

DESIGNED BY: WRJ
DRAWN BY: DID, DML
DATE: 13/10/28

CHECKED BY: RPB
APPROVED BY: BWB
DATE: 05/14/14

RELEASED FOR CONSTRUCTION
DATE: 05/14/14

PROFESSIONAL'S SEAL
PROVINCE OF MANITOBA
R.P. BRUCE
CONSULTANT DRAWING No. W130028-T-029_RX.dwg

THE CITY OF WINNIPEG
PUBLIC WORKS DEPARTMENT
ENGINEERING DIVISION

2014 LOCAL STREETS PACKAGE
WELLINGTON CRESCENT
PARK BOULEVARD N TO ACADEMY ROAD
MINOR REHABILITATION
HORIZONTAL AND VERTICAL ALIGNMENT
STA 0+520 TO STA 0+630

CITY DRAWING NUMBER: N/A
SHEET 29 OF 34
DRAWING No. 29
REV 0

BID OPPORTUNITY No. 209-2014