


- NOTES**
- ADJUST MH AND CB RIMS TO NEW GRADES.
  - LAMP STANDARDS, HYDRO POLES, AND ANCHORS THAT REQUIRE TEMPORARY SUPPORT, REMOVAL OR REPLACEMENT, TO BE DONE SO AT THE EXPENSE OF THE CONTRACTOR AS NECESSARY.
  - CONTRACTOR TO REGRADE/RENEW EXISTING PRIVATE SIDEWALKS TO LIMITS AS SHOWN. SIDEWALKS TO BE RENEWED WITH CONCRETE UNLESS NOTED OTHERWISE.
  - CONTRACTOR TO TAKE PRECAUTIONARY STEPS TO PROTECT EXISTING TREES WITHIN THE LIMITS OF CONSTRUCTION FROM DAMAGE FROM CONSTRUCTION ACTIVITIES AS OUTLINED IN THE SPECIFICATIONS.
  - MODIFIED BARRIER CURB TO BE USED AT ALL INTERSECTION RADII, BACK LANE RADII AND BULLNOSES.
  - CONTRACTOR TO CONFIRM THE LOCATION OF ALL UTILITIES/SERVICES IN THE FIELD PRIOR TO CONSTRUCTION.
  - CONTRACTOR TO OVERLAY DRIVEWAYS TO ENSURE POSITIVE DRAINAGE TO NEW STREET GRADES. FINAL LIMITS TO BE DETERMINED IN THE FIELD BY CONTRACT ADMINISTRATOR.
  - ADD 200.000m TO ABBREVIATED ELEVATIONS TO OBTAIN GEODETIC ELEVATIONS.
  - CB OFFSETS ARE DIMENSIONED TO BOC.
  - SCALE FACTOR OF 1.00021285 APPLIED TO LBIS.

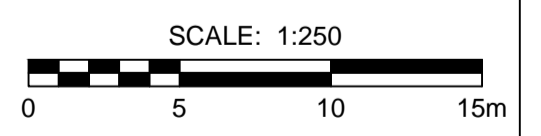

**METRIC**  
WHOLE NUMBERS INDICATE MILLIMETRES  
DECIMALIZED NUMBERS INDICATE METRES


—	GAS	○	MANHOLE	●	CONCRETE PAVEMENT	■	LOCATION APPROVED
—	MTS	□	CATCH BASIN / CATCH PIT	▲	CONC SIDEWALK / MEDIAN	■	UNDERGROUND STRUCTURES
—	HYDRO	△	CURB INLET WITH BOX	■	ASPHALT PAVEMENT	■	
—	CATV / FIBRE OPTIC	⊙	TREE	■	PAVING STONE	■	
—	TRAFFIC SIGNALS / PIT	⊙	TEST HOLE	■	GRAVEL	■	
—	LAND DRAINAGE SEWER	⊙	PROPERTY LINE	■	RAMP CURB	■	
—	SANITARY/COMBINED SEWER	⊙	SURVEY BAR	■	PLANING / REMOVAL	■	
—	SEWER SERV/DRAINAGE CONN	⊙	FENCE	■			
—	WATERMAIN	⊙	BOC / EDGE OF PAVEMENT	■			
—	SUBDRAIN	⊙	ELEVATION	■			
—	DITCH	⊙	TRAFFIC SIGN	■			
—	EXISTING	—	LEGEND - PLAN	—	EXISTING	—	LEGEND - PLAN
—	NEW	—	LEGEND - PLAN	—	NEW	—	LEGEND - PLAN

GBM 50-002  
ELEV 232.327m

SUPR. U/G STRUCTURES DATE COMMITTEE

**NOTE:**  
LOCATION OF UNDERGROUND STRUCTURES AS SHOWN ARE BASED ON THE BEST INFORMATION AVAILABLE. BUT NO GUARANTEE IS GIVEN THAT ALL EXISTING UTILITIES ARE SHOWN OR THAT THE GIVEN LOCATIONS ARE EXACT. CONFIRMATION OF EXISTENCE AND EXACT LOCATION OF ALL SERVICES MUST BE OBTAINED FROM THE INDIVIDUAL UTILITIES BEFORE PROCEEDING WITH CONSTRUCTION.

DESIGNED BY	WRJ	CHECKED BY	RPB
DRAWN BY	DID, DML	APPROVED BY	BWB
HOR. SCALE	1:250	RELEASED FOR CONSTRUCTION	05/14/14
VERT. SCALE	1:10	DATE	13/10/28

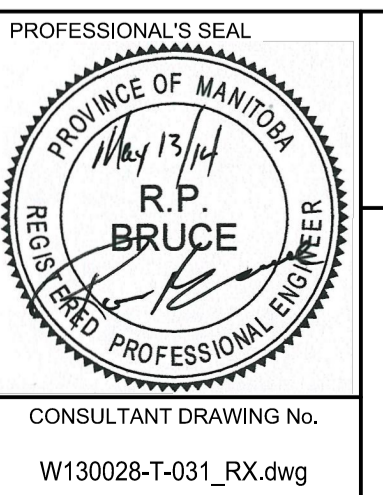

**THE CITY OF WINNIPEG**  
PUBLIC WORKS DEPARTMENT  
ENGINEERING DIVISION

**2014 LOCAL STREETS PACKAGE**  
**WELLINGTON CRESCENT**  
PARK BOULEVARD N TO ACADEMY ROAD  
MINOR REHABILITATION  
HORIZONTAL AND VERTICAL ALIGNMENT  
STA 0+760 TO STA 0+860

CITY DRAWING NUMBER: N/A  
SHEET 31 OF 34  
DRAWING No. 31  
REV 0

BID OPPORTUNITY No. 209-2014