
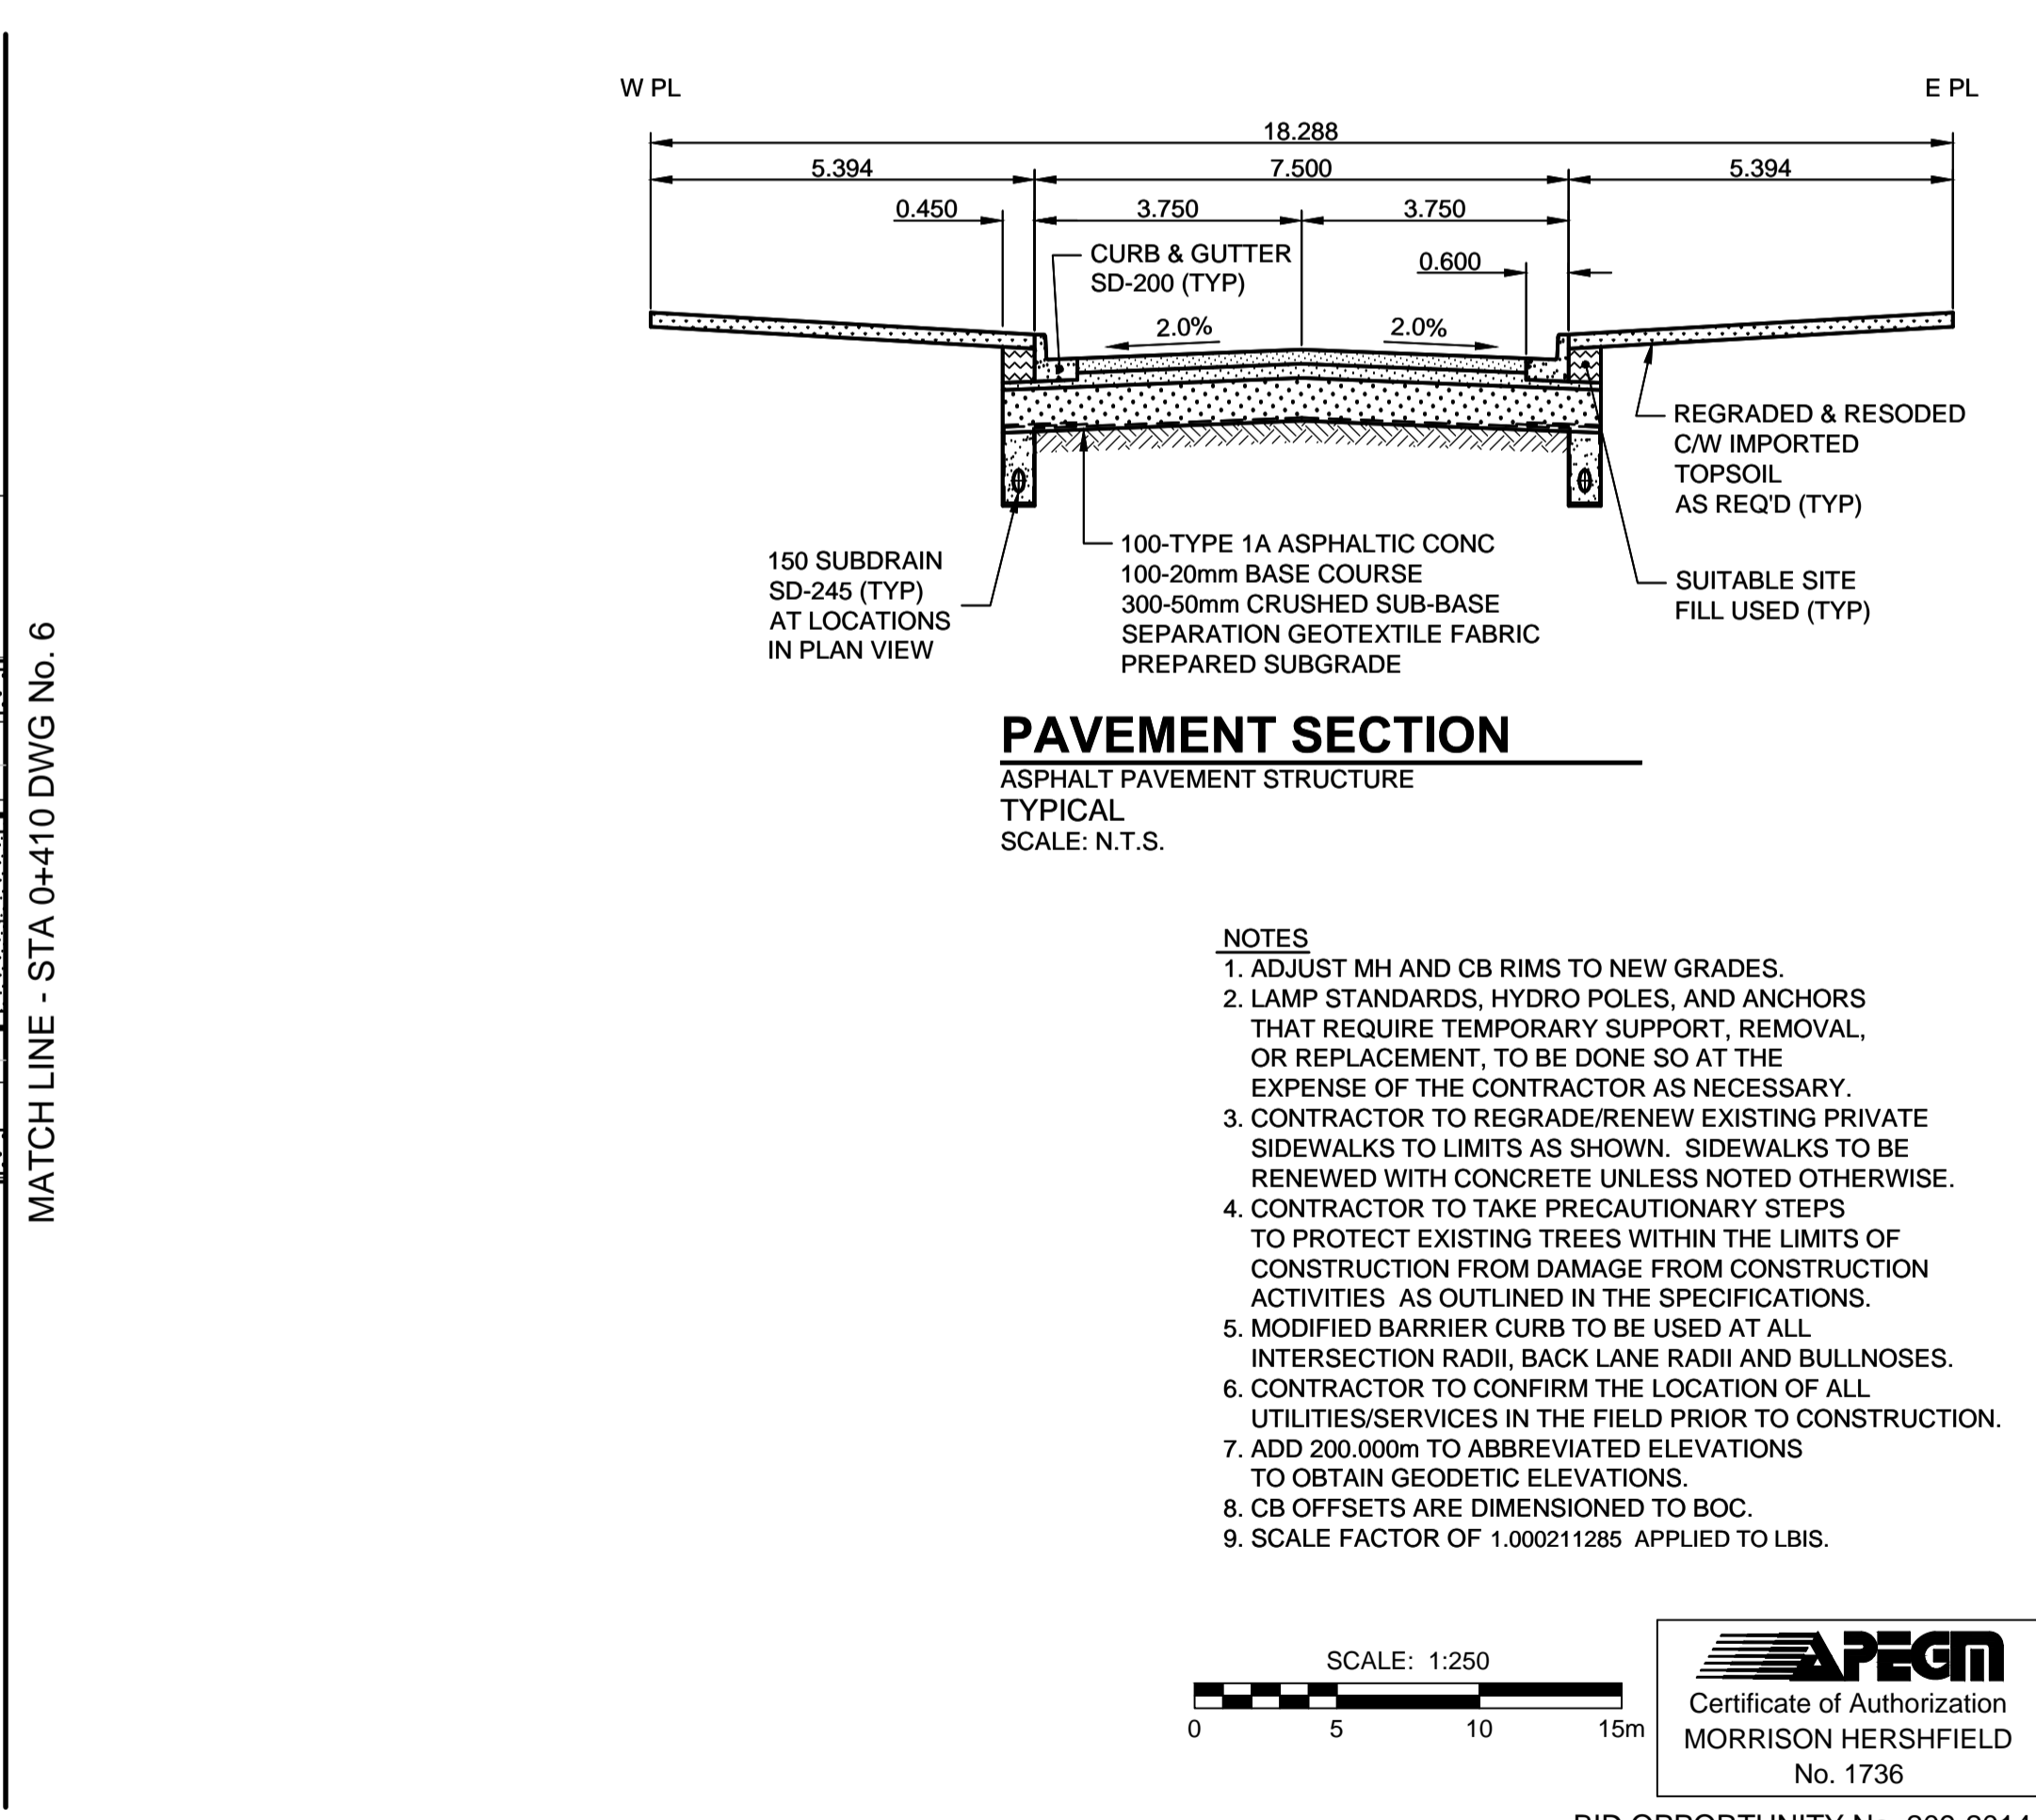
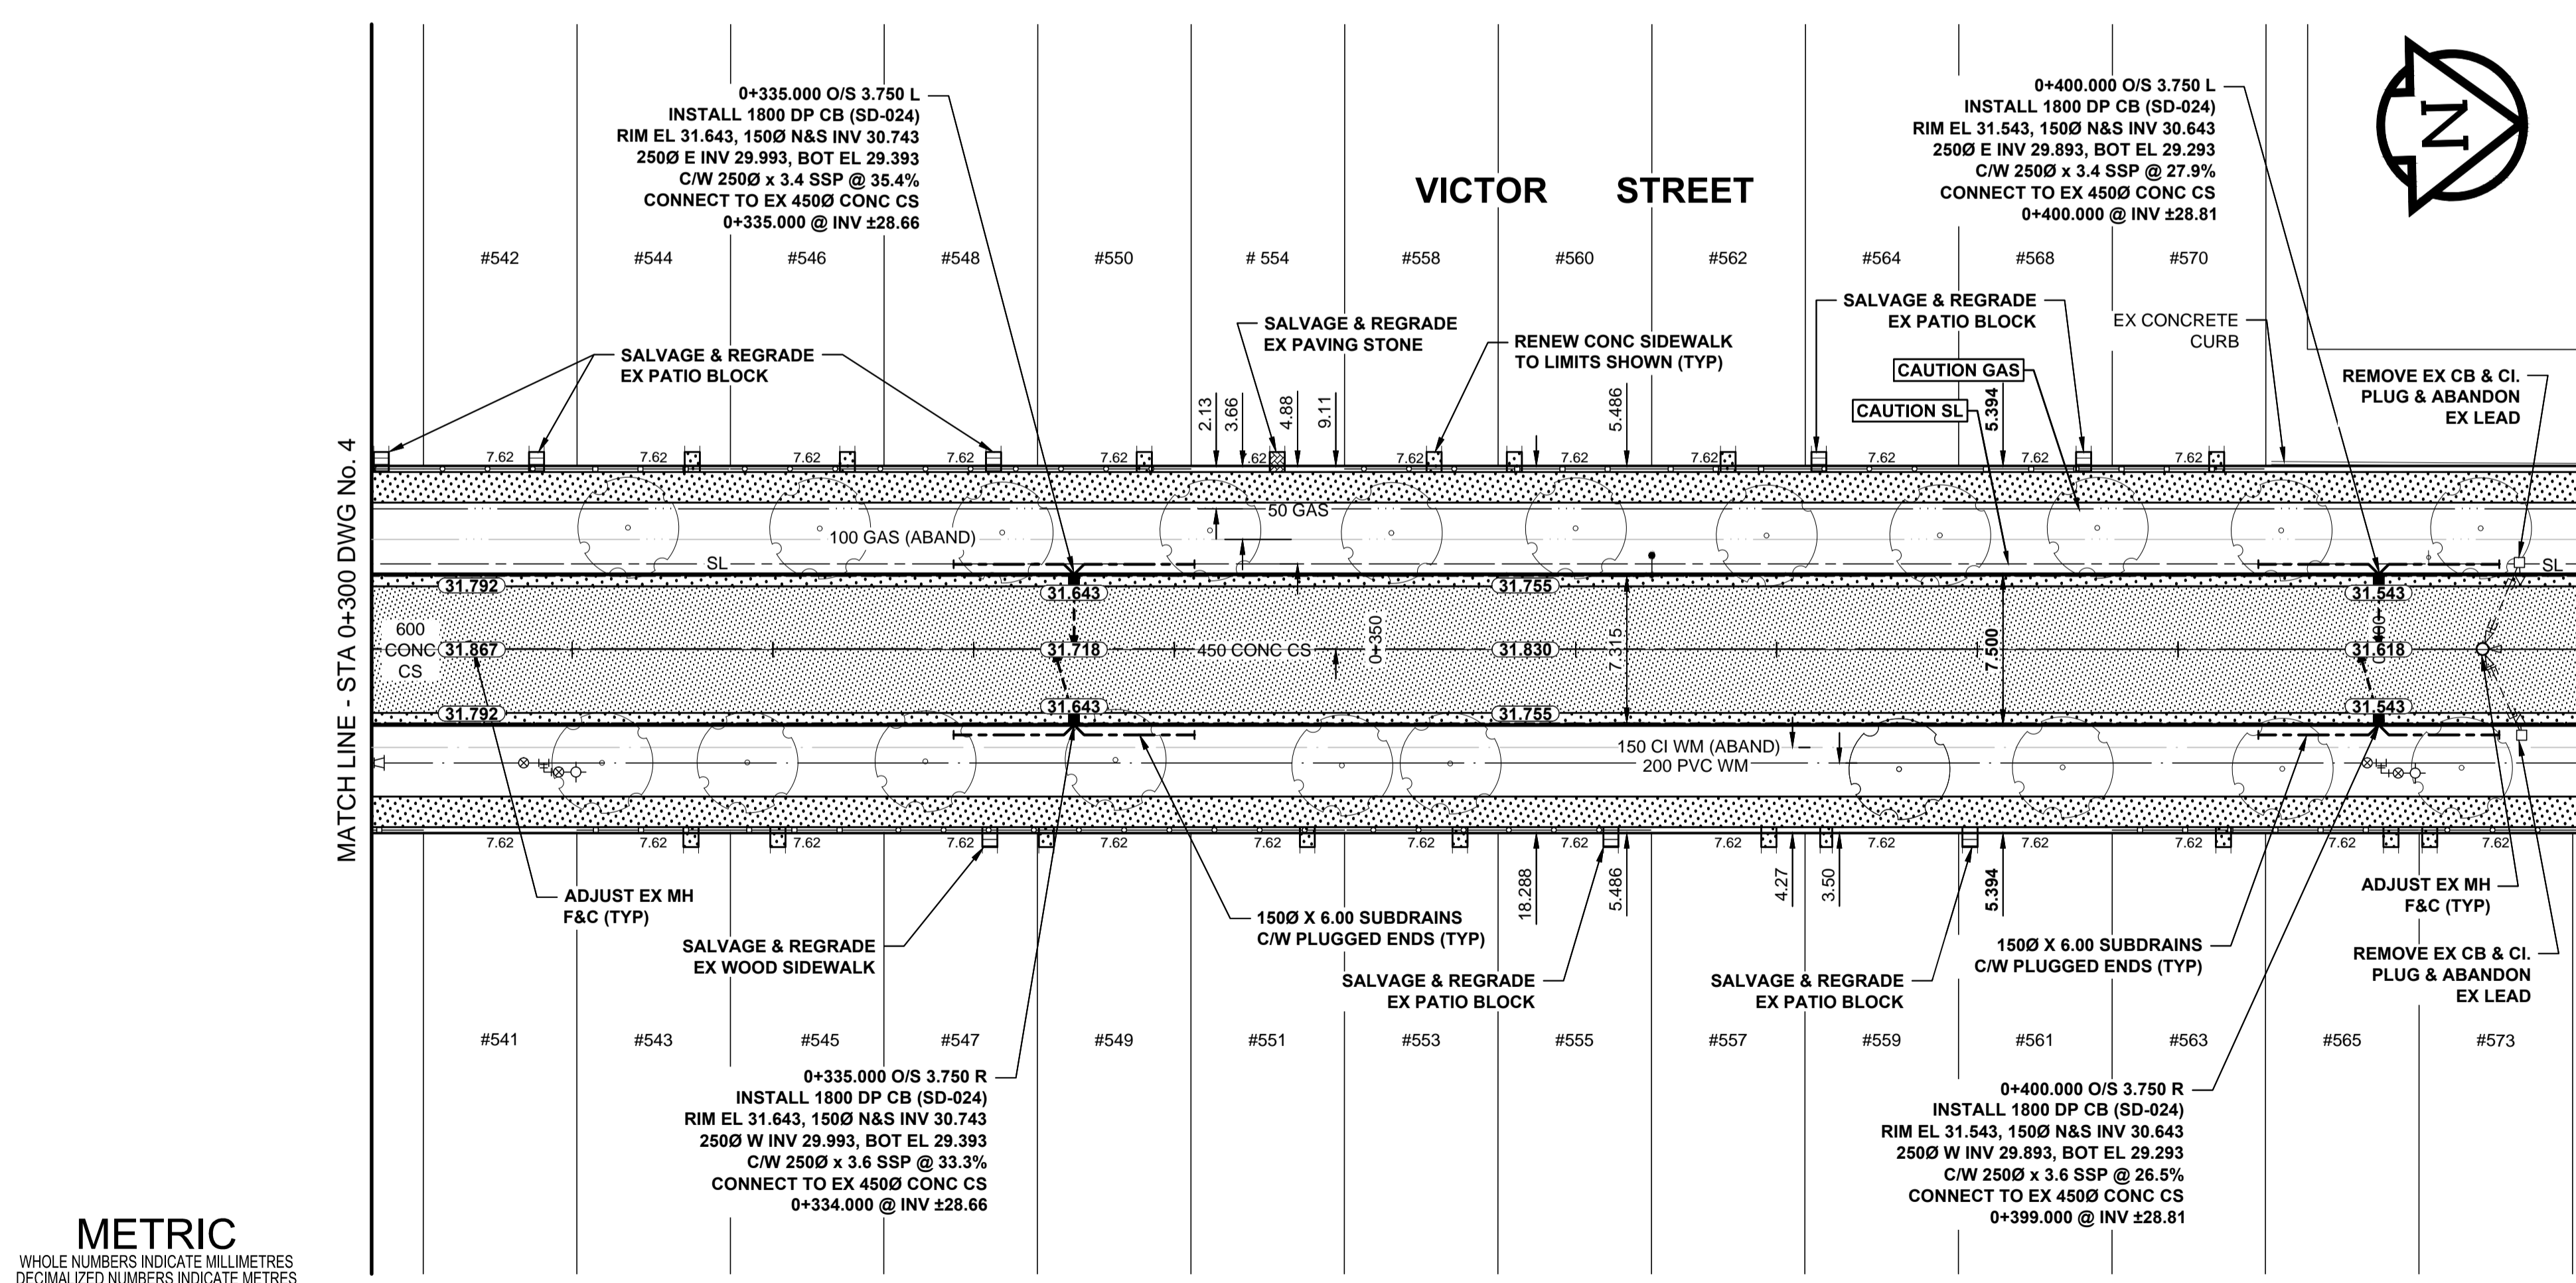


A1 SIZE 894mm x 841mm

PLOT: 5/14/2014 5:37:29 PM

FILE NAME: W130028-T-005_RX.dwg Saved By: dlane

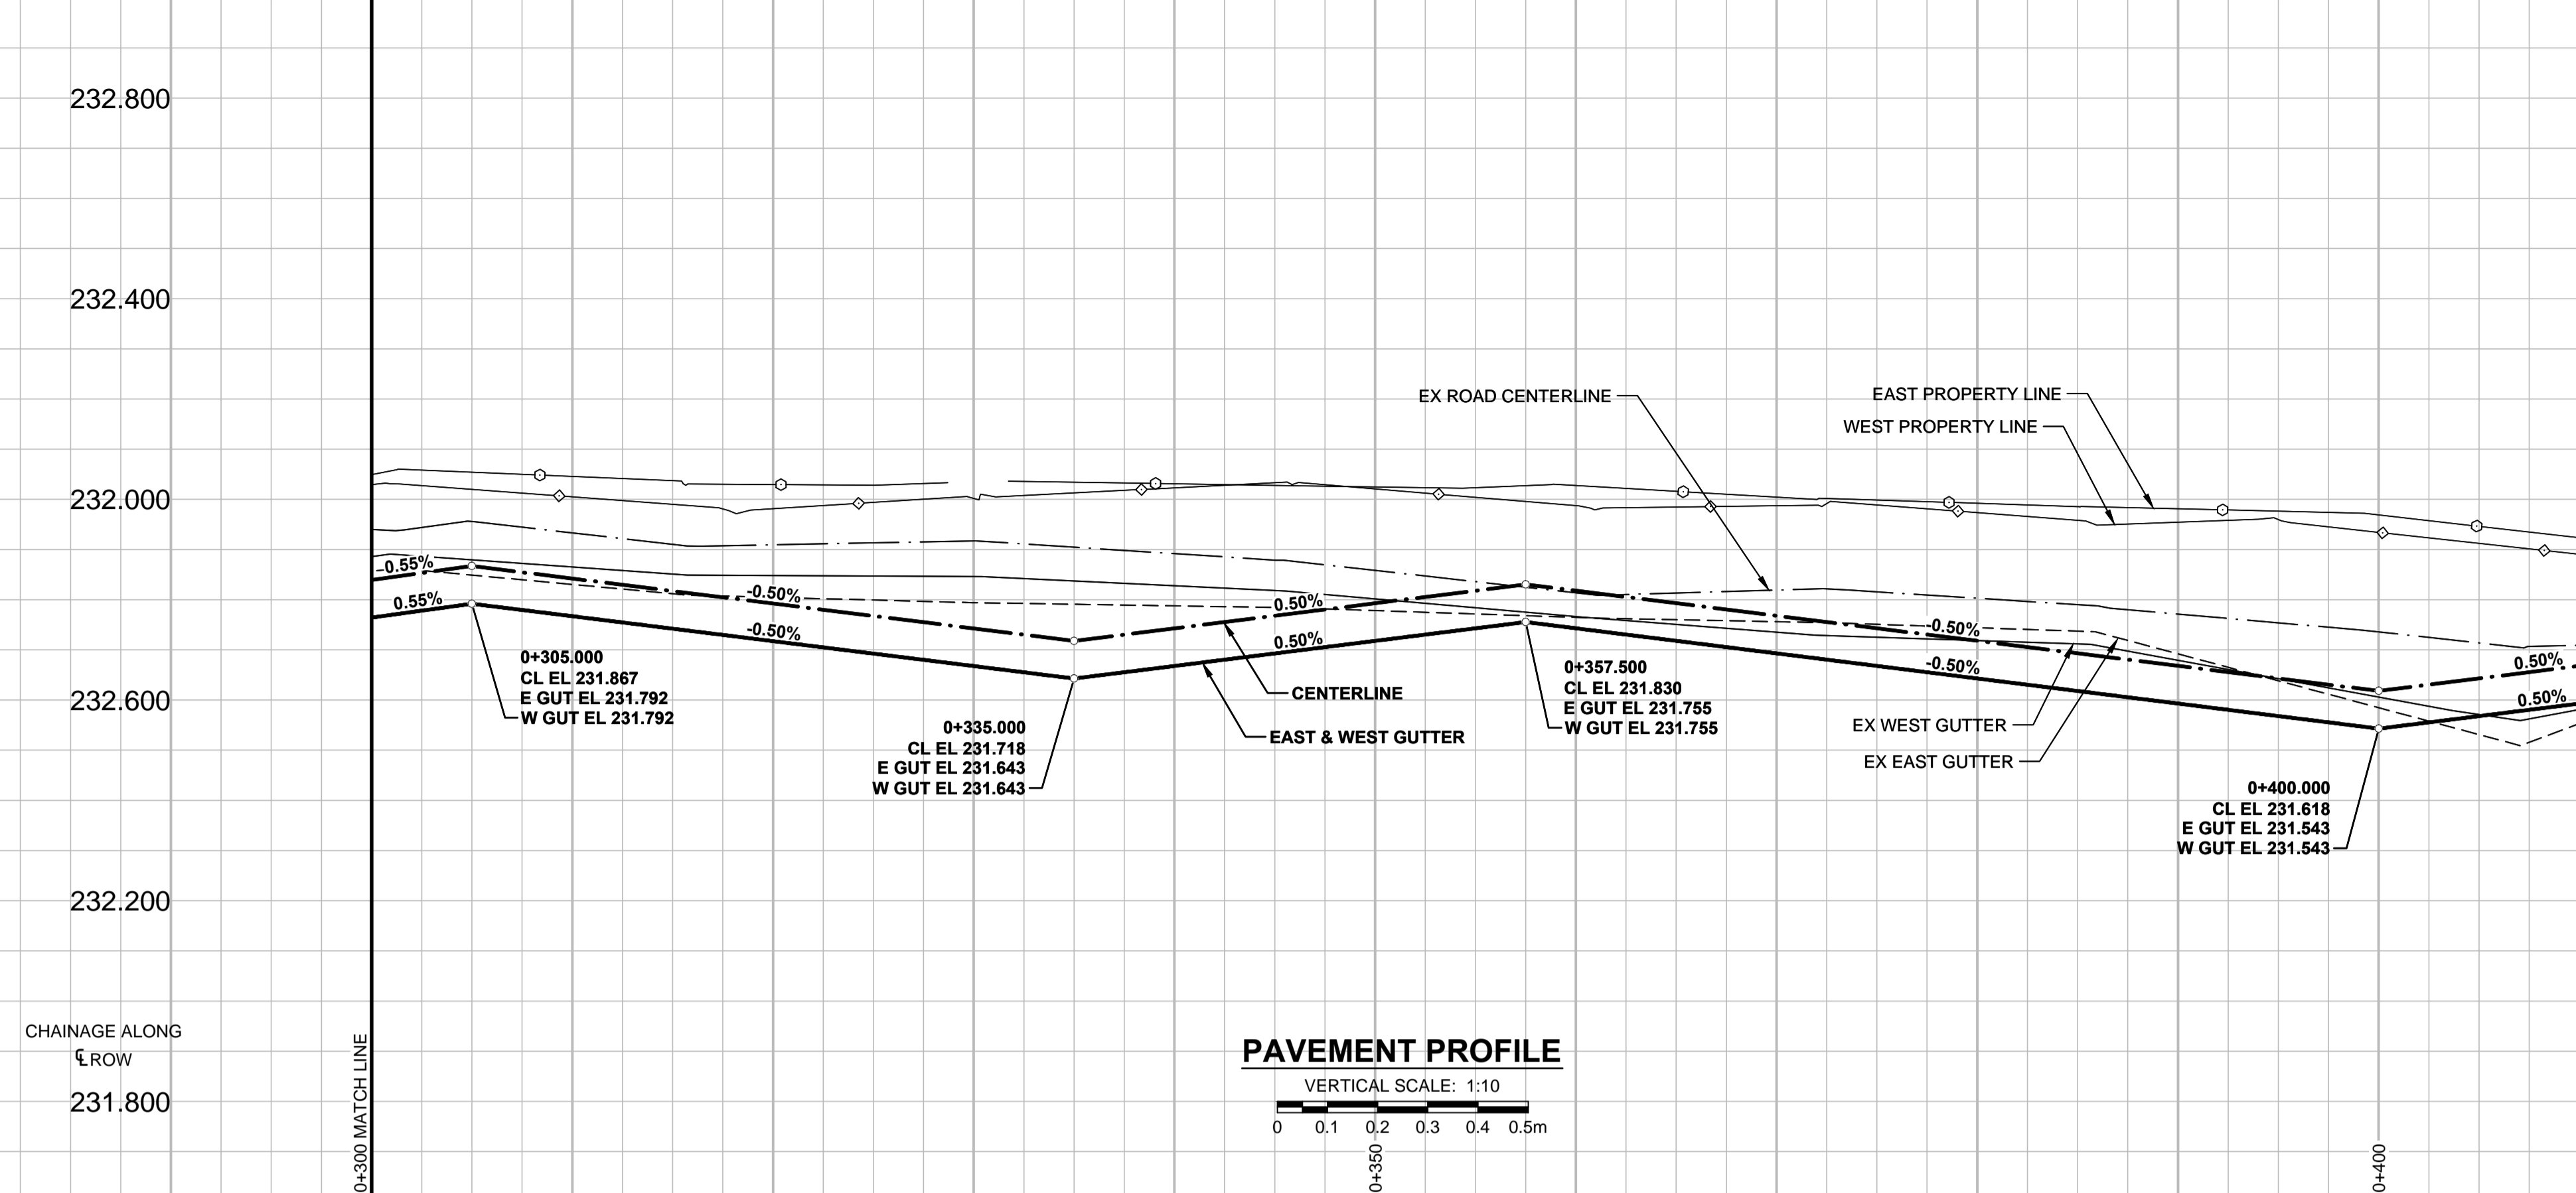

METRIC
WHOLE NUMBERS INDICATE MILLIMETRES
DECIMAL NUMBERS INDICATE METRES

---	GAS	○	MANHOLE	●
---	MTS	□	CATCH BASIN / CATCH PIT	■
---	HYDRO	△	CURB INLET WITH BOX	▲
---	CATV / FIBRE OPTIC	⊙	TREE	
---	TRAFFIC SIGNALS / PIT	⊕	TEST HOLE	
---	LAND DRAINAGE SEWER	⊕-TH-12	PROPERTY LINE	
---	SANITARY/COMBINED SEWER	⊕	SURVEY BAR	
---	SEWER SERV/DRAINAGE CONN	⊕-*	FENCE	
---	WATERMAIN	---	BOC / EDGE OF PAVEMENT	
---	SUBDRAIN	33.000	ELEVATION	(33.100)
---	DITCH	---	TRAFFIC SIGN	
---	EXISTING	---	LEGEND - PLAN	---
---	NEW	---	LEGEND - PLAN	---

---	CONCRETE PAVEMENT	---	LOCATION APPROVED	---
---	CONC SIDEWALK / MEDIAN	---	UNDERGROUND STRUCTURES	---
---	ASPHALT PAVEMENT	---	DATE	---
---	PAVING STONE	---	COMMITTEE	---
---	GRAVEL	---	NOTE:	---
---	RAMP CURB	---	LOCATION OF UNDERGROUND STRUCTURES	---
---	PLANING / REMOVAL	---	AS SHOWN ARE BASED ON THE BEST	---
			INFORMATION AVAILABLE. BUT NO	---
			GUARANTEE IS GIVEN THAT ALL EXISTING	---
			UTILITIES ARE SHOWN OR THAT THE GIVEN	---
			LOCATIONS ARE EXACT. CONFIRMATION OF	---
			EXISTENCE AND EXACT LOCATION OF ALL	---
			SERVICES MUST BE OBTAINED FROM THE	---
			INDIVIDUAL UTILITIES BEFORE PROCEEDING	---
			WITH CONSTRUCTION.	---

GBM 37-029	PROFESSIONAL'S SEAL
ELEV 232.536m	PROVINCE OF MANITOBA
	REGISTERED
	MAY 13/14
	R.P.
	BRUCE
	PROFESSIONAL ENGINEER
	CONSULTANT DRAWING No.
	W130028-T-005_RX.dwg

MORRISON HERSHFELD	DESIGNED BY WRJ	CHECKED BY RPB
	DRAWN BY DID, DML	APPROVED BY BWB
	HOR. SCALE 1:250	RELEASED FOR CONSTRUCTION
	VERT. SCALE 1:10	05/14/14
	DATE 13/10/28	

THE CITY OF WINNIPEG
PUBLIC WORKS DEPARTMENT
ENGINEERING DIVISION

2014 LOCAL STREETS PACKAGE
VICTOR STREET
ELLICE AVENUE TO SARGENT AVENUE
CONCRETE RECONSTRUCTION
HORIZONTAL AND VERTICAL ALIGNMENT
STA 0+300 TO STA 0+410

CITY DRAWING NUMBER N/A
SHEET 5 OF 34
DRAWING No. 5
REV 0

BID OPPORTUNITY No. 209-2014