
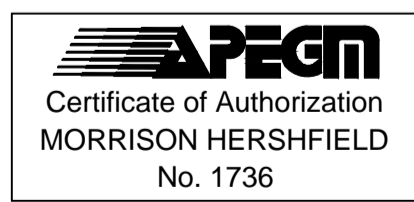


KING EDWARD EAST WEST MEDIAN ALIGNMENT COORDINATES		
POINT/STATION	NORTHING	EASTING
POT 1+040.000	10040.622	9982.574
PC 1+147.404	10048.021	9982.826
POC 1+150.000	10146.364	9958.540

ST MATTHEWS CENTERLINE ALIGNMENT CURVE DATA				
CURVE	RADIUS	LENGTH	DELTA	TANGENT
C164	185.763	149.140	46°00'00"	78.852

CIRCULAR CURVE DATA				
CURVE	RADIUS	LENGTH	DELTA	TANGENT
C127	188.811	54.186	16°26'35"	27.280
C128	27.914	1.725	3°32'24"	0.863

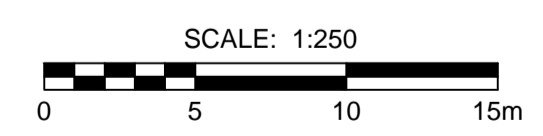

THE CITY OF WINNIPEG
PUBLIC WORKS DEPARTMENT
ENGINEERING DIVISION

POLO PARK
INFRASTRUCTURE IMPROVEMENTS
KING EDWARD STREET EAST
HORIZONTAL GEOMETRY
STA 1+040 TO STA 1+150

CITY DRAWING NUMBER	P-3354-6
SHEET	6 OF 61
DRAWING No.	6
REV	0

LOCATION APPROVED UNDERGROUND STRUCTURES SUPR. U/G STRUCTURES _____ DATE _____ COMMITTEE _____ NOTE: LOCATION OF UNDERGROUND STRUCTURES AS SHOWN ARE BASED ON THE BEST INFORMATION AVAILABLE. BUT NO GUARANTEE IS GIVEN THAT ALL EXISTING UTILITIES ARE SHOWN OR THAT THE GIVEN LOCATIONS ARE EXACT. CONFIRMATION OF EXISTENCE AND EXACT LOCATION OF ALL SERVICES MUST BE OBTAINED FROM THE INDIVIDUAL UTILITIES BEFORE PROCEEDING WITH CONSTRUCTION.		GBM SEE DWG No.1 ELEV SEE DWG No.1	
DESIGNED BY	WRJ	CHECKED BY	RPB
DRAWN BY	DID/DML	APPROVED BY	BWB
HOR. SCALE	1:250	RELEASED FOR CONSTRUCTION	BY: <i>STK</i>
VERT. SCALE		DATE	14/04/04
DATE	14/04/04	DATE	APR 4/14
No.	REVISIONS	YYMMDD	BY
0	ISSUED FOR CONSTRUCTION	14/04/04	RPB

MORRISON HERSHFIELD

PROFESSIONAL'S SEAL
 PROVINCE OF MANITOBA
 R.P. BRUCE
 REGISTERED PROFESSIONAL ENGINEER

CONSULTANT DRAWING No. W130014-T-006_RX.dwg

METRIC
WHOLE NUMBERS INDICATE MILLIMETRES
DECIMALIZED NUMBERS INDICATE METRES