



SEE DWG No. 12 FOR CONTINUATION

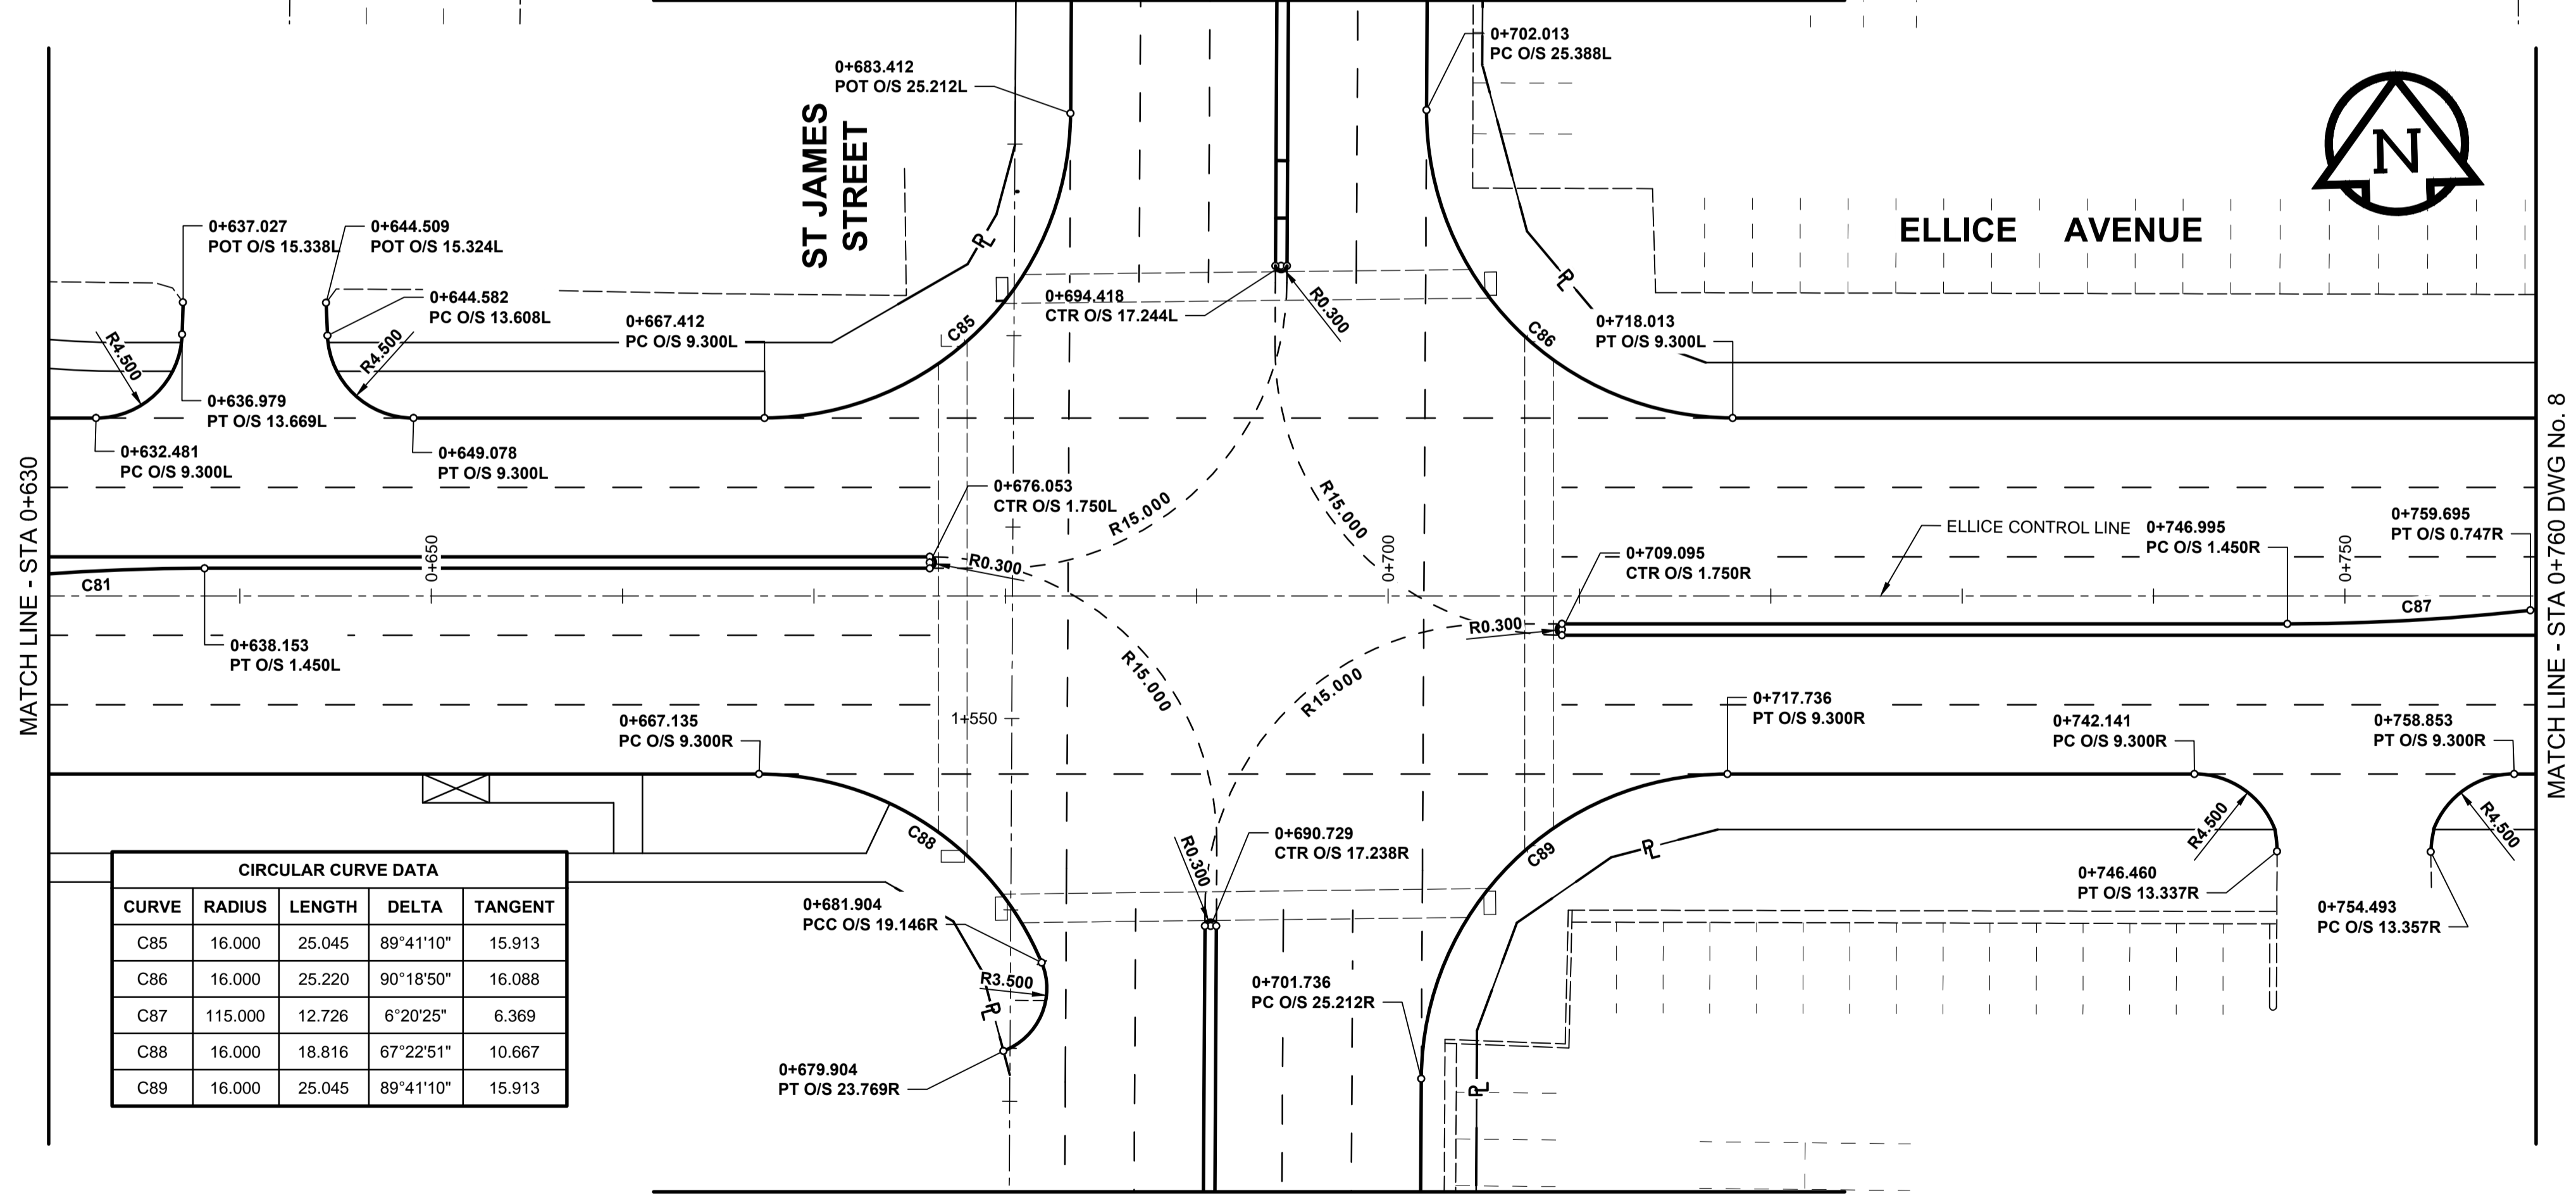

SEE DWG No. 12 FOR CONTINUATION

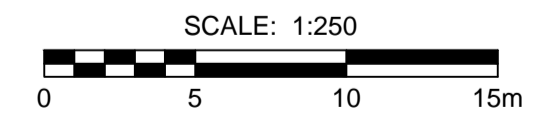

LOCATION APPROVED UNDERGROUND STRUCTURES	
SUPR. U/G STRUCTURES COMMITTEE	DATE
NOTE: LOCATION OF UNDERGROUND STRUCTURES AS SHOWN ARE BASED ON THE BEST INFORMATION AVAILABLE. BUT NO GUARANTEE IS GIVEN THAT ALL EXISTING UTILITIES ARE SHOWN OR THAT THE GIVEN LOCATIONS ARE EXACT. CONFIRMATION OF EXISTENCE AND EXACT LOCATION OF ALL SERVICES MUST BE OBTAINED FROM THE INDIVIDUAL UTILITIES BEFORE PROCEEDING WITH CONSTRUCTION.	
0	ISSUED FOR CONSTRUCTION 14/04/04 RPB
No.	REVISIONS YYMMDDI BY

MORRISON HERSHFIELD	
DESIGNED BY	WRJ
CHECKED BY	RPB
DRAWN BY	DID/DML
APPROVED BY	BWB
HOR. SCALE	1:250
VERT. SCALE	
DATE	14/04/04

PROFESSIONAL'S SEAL	
PROVINCE OF MANITOBA	
R.P. BRUCE	
CONSULTANT DRAWING No. W130014-T-007_RX.dwg	

THE CITY OF WINNIPEG
PUBLIC WORKS DEPARTMENT
ENGINEERING DIVISION

POLO PARK INFRASTRUCTURE IMPROVEMENTS
ELLICE AVENUE
HORIZONTAL GEOMETRY
STA 0+490 TO STA 0+760

CITY DRAWING NUMBER: P-3354-7
SHEET 7 OF 61
DRAWING No. 7
REV 0

METRIC
WHOLE NUMBERS INDICATE MILLIMETRES
DECIMALIZED NUMBERS INDICATE METRES