

* All lines to be 50mm wide. End lines and side lines shall be a minimum of 50mm. All measurements are in meters unless otherwise noted.


Tree location is approximate only - timber edging to be adjusted as required based on actual location of trees.

Centre benches between trees


* Timber measurements are to the outside of the timber edging.



Plan of Timber Edging along Fence

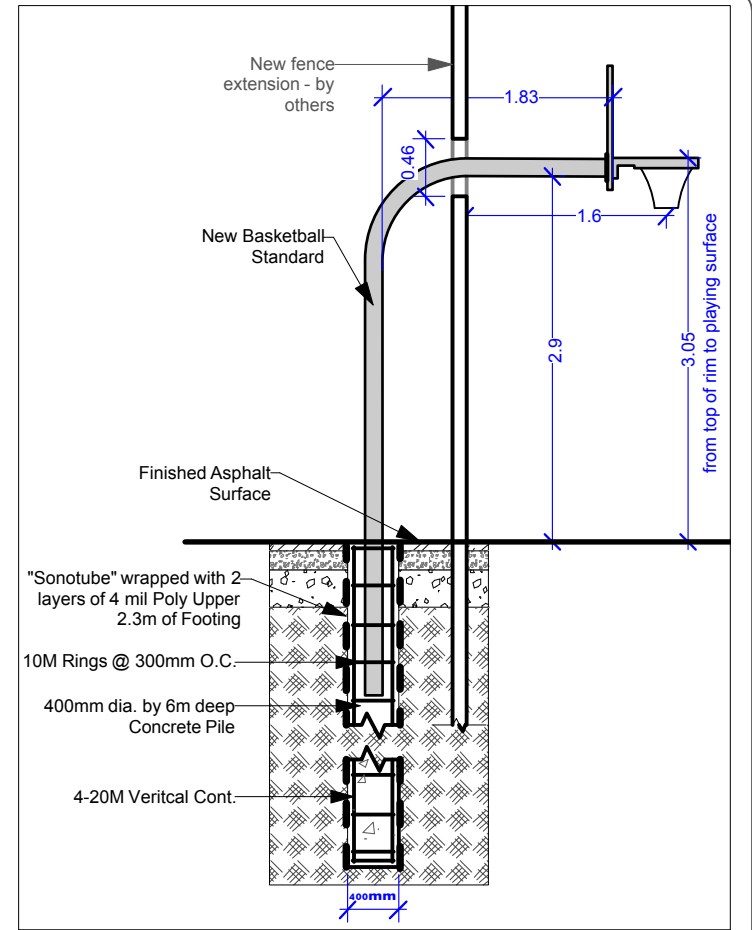

BASKETBALL STANDARD DETAIL - NTS

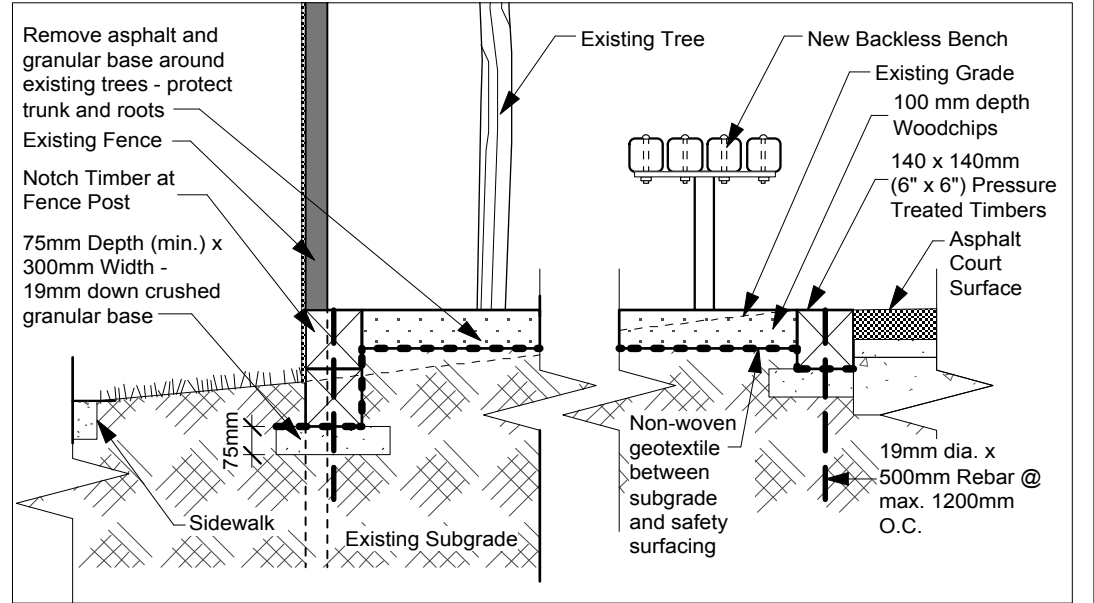

TIMBER EDGING FOR TREE BED DETAIL - NTS

CONTRACTOR TO CONFIRM ALL DIMENSIONS AND REPORT ANY DISCREPANCIES TO CONTRACT ADMINISTRATOR PRIOR TO CONSTRUCTION. LOCATION OF UNDERGROUND STRUCTURES AS SHOWN ARE BASED ON THE BEST INFORMATION AVAILABLE BUT NO GUARANTEE IS GIVEN THAT ALL EXISTING UTILITIES ARE SHOWN OR THAT THE GIVEN LOCATIONS ARE EXACT. CONFIRMATION OF EXISTENCE AND EXACT LOCATION OF ALL SERVICES MUST BE OBTAINED FROM THE INDIVIDUAL UTILITIES BEFORE PROCEEDING WITH CONSTRUCTION.



THE CITY OF WINNIPEG
 Planning, Property and Development Department
 Planning and Land Use Division
 Unit 15 - 30 Fort Street, Winnipeg, MB, (R3C 4X5)

DESIGNED BY	CHECKED BY	MANAGER, PARK AND OPEN SPACES	DATE
DRAWN BY SP	APPROVED BY		
HORIZ. SCALE VERT. SCALE	1:200	MANAGER, PLANNING AND LAND USE DIVISION	DATE
DATE	March 2014		

DRAWING TITLE	DRAWING NO.
Pritchard Park Playground Renovations Basketball Layout and Details	P.13-G4
SITE ADDRESS 295 Pritchard Ave	BID OPPORTUNITY NO. 248-2014