
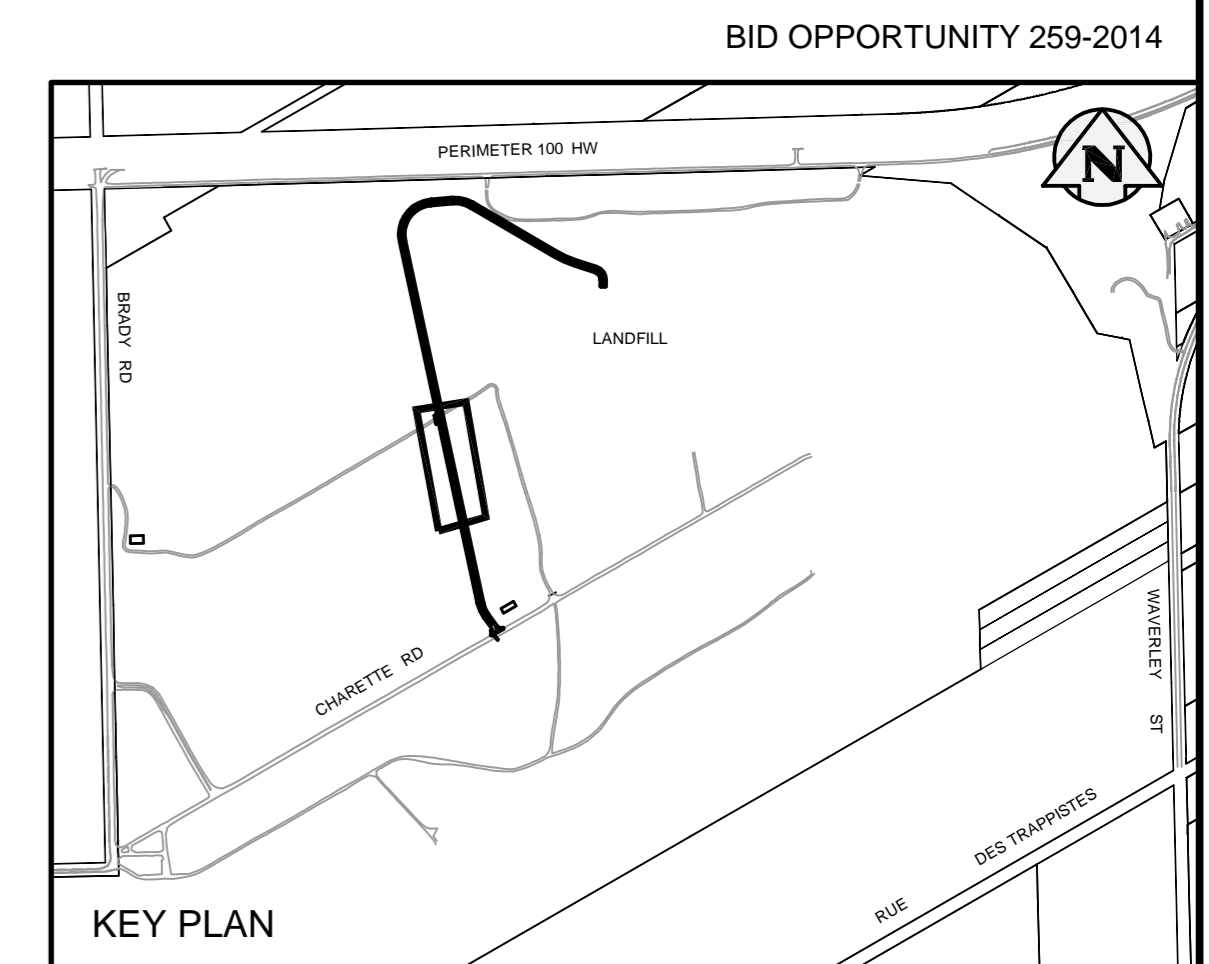


NOTE: DITCH AND SLOPE ELEVATIONS SHOWN ARE FINAL ELEVATIONS THAT INCLUDE ADDITION OF 50mm OF SOIL AMENDED MATERIAL.

NOTE: DITCHES HAVE BEEN ROUGH GRADED BY OTHERS. CONTRACTOR TO FINISH GRADE DITCHES TO DESIGN ELEVATIONS.

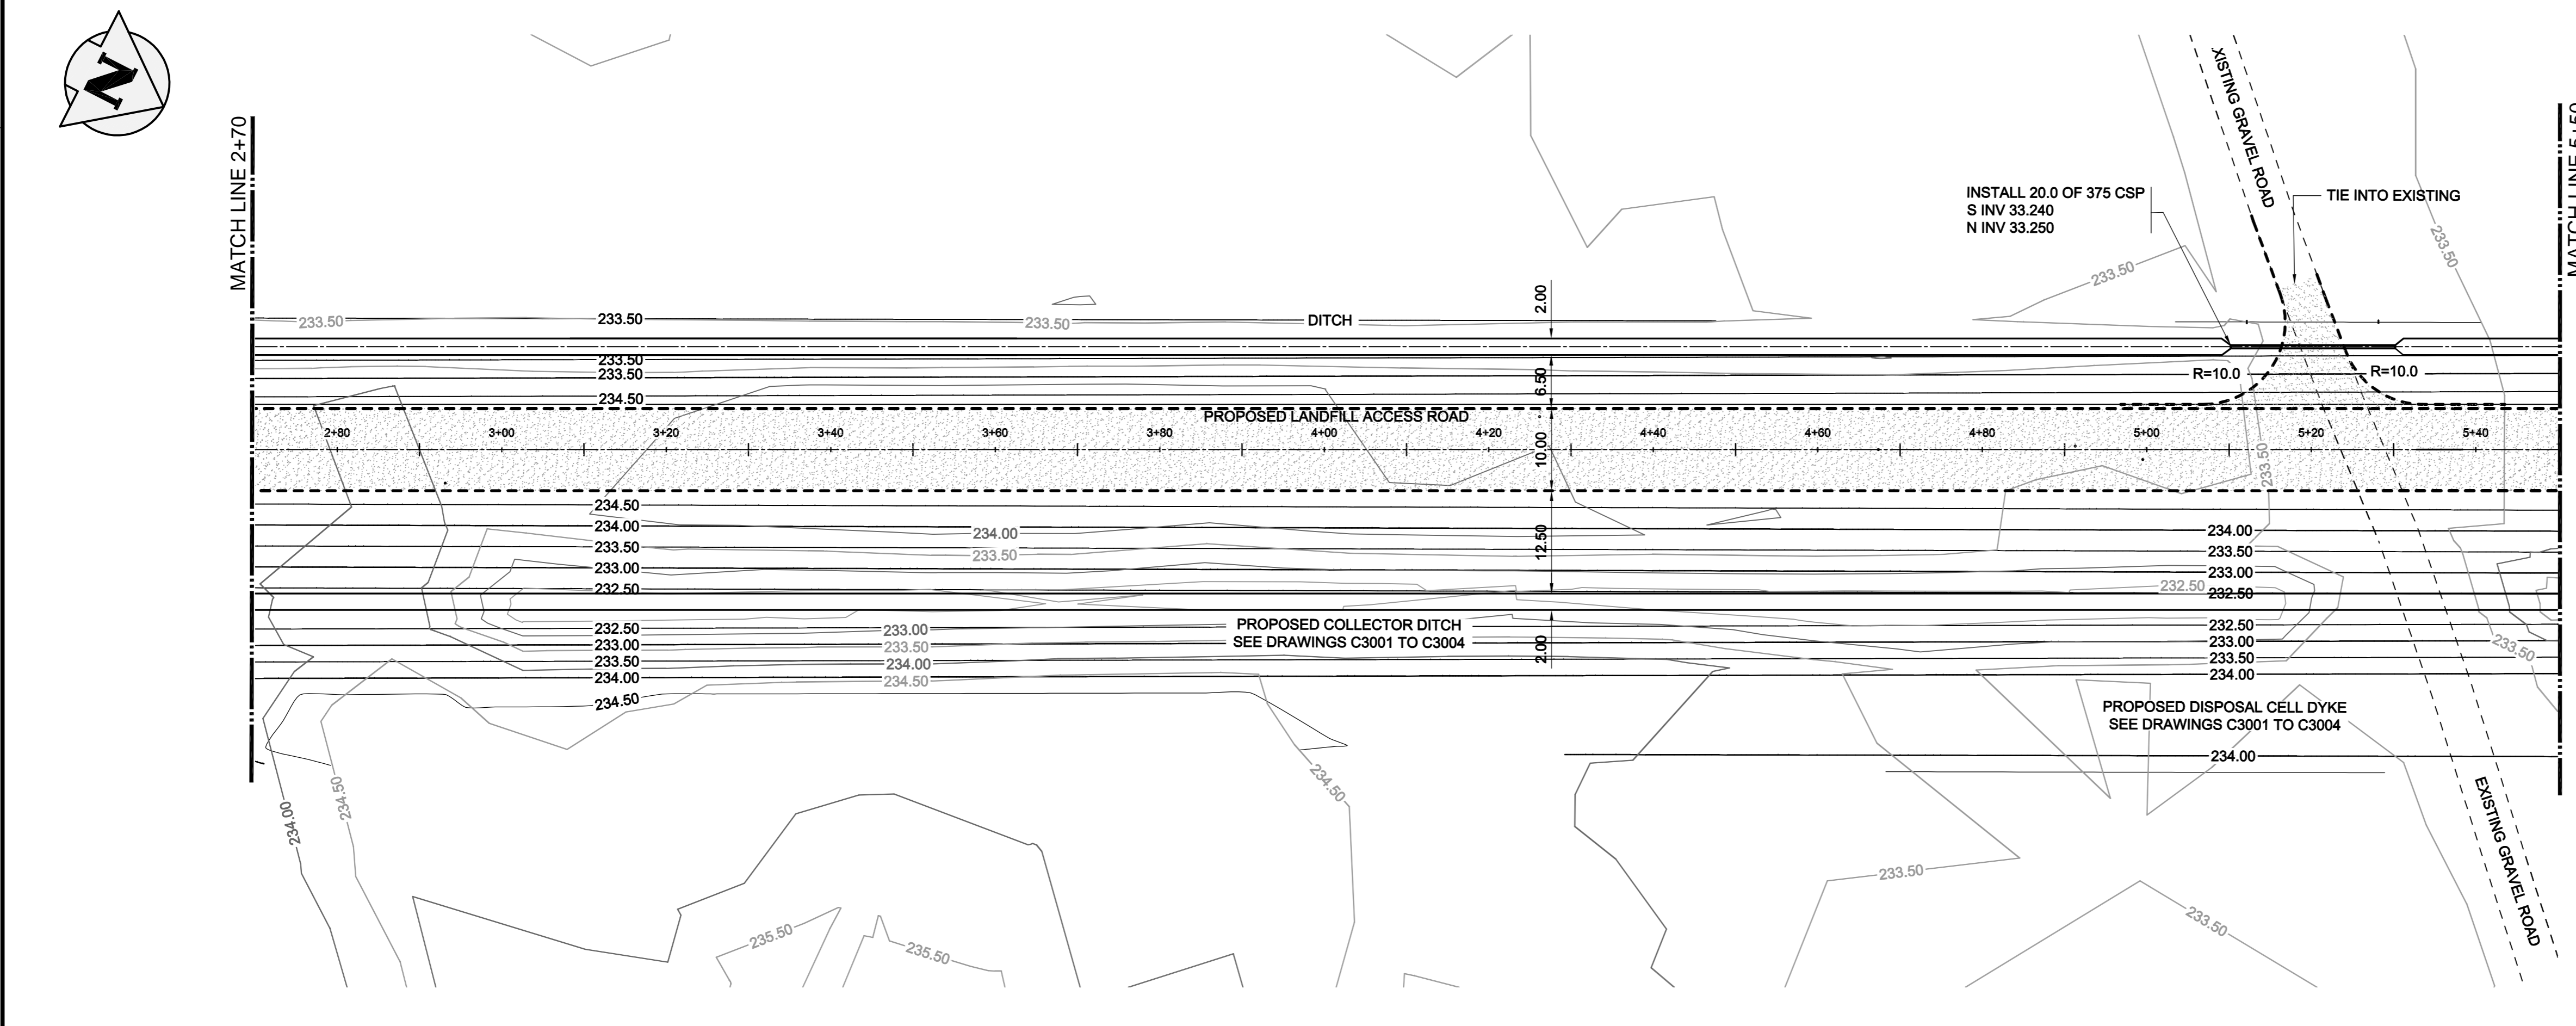

EXISTING	LEGEND-PLAN	PROPOSED	EXISTING	LEGEND-PLAN	PROPOSED	
	CONTOURS			GRANULAR SURFACE		EDGE OF GRAVEL ROAD

APEGM
 Certificate of Authorization
TETRA TECH WEI Inc.
 No. 5313 Date: April 30, 2014

B.M. ELEV.

00	ISSUED FOR TENDER	14.03.26	GC
NO	REVISIONS	DATE	BY

TETRA TECH

DESIGNED BY SV	CHECKED BY GS, GC
DRAWN BY GMD	APPROVED BY BLM
HOR. SCALE: 1 : 500	RELEASED FOR CONSTRUCTION
VERTICAL: 1 : 50	DATE

CONSULTANT DRAWING NO. 1300120600-DWG-C0003

THE CITY OF WINNIPEG
 WATER AND WASTE DEPARTMENT

BRADY ROAD LANDFILL ACCESS ROAD AND DISPOSAL CELL
 NEW PERIMETER LANDFILL ROAD STATION 2+70 TO STATION 5+50

CITY DRAWING NUMBER: SWD-D-430
 SHEET: 3 OF 20
 C2002